


FINL SURVEY	SURVEYED	BY	DATE
NOTE BOOK NO.	PLOTTED		
AREAS CHECKED	TEMPLATE		
	AREAS CHECKED		

ORIGINAL SURVEY	SURVEYED	BY	DATE
NOTE BOOK NO.	PLOTTED		
AREAS CHECKED	TEMPLATE		
	AREAS CHECKED		

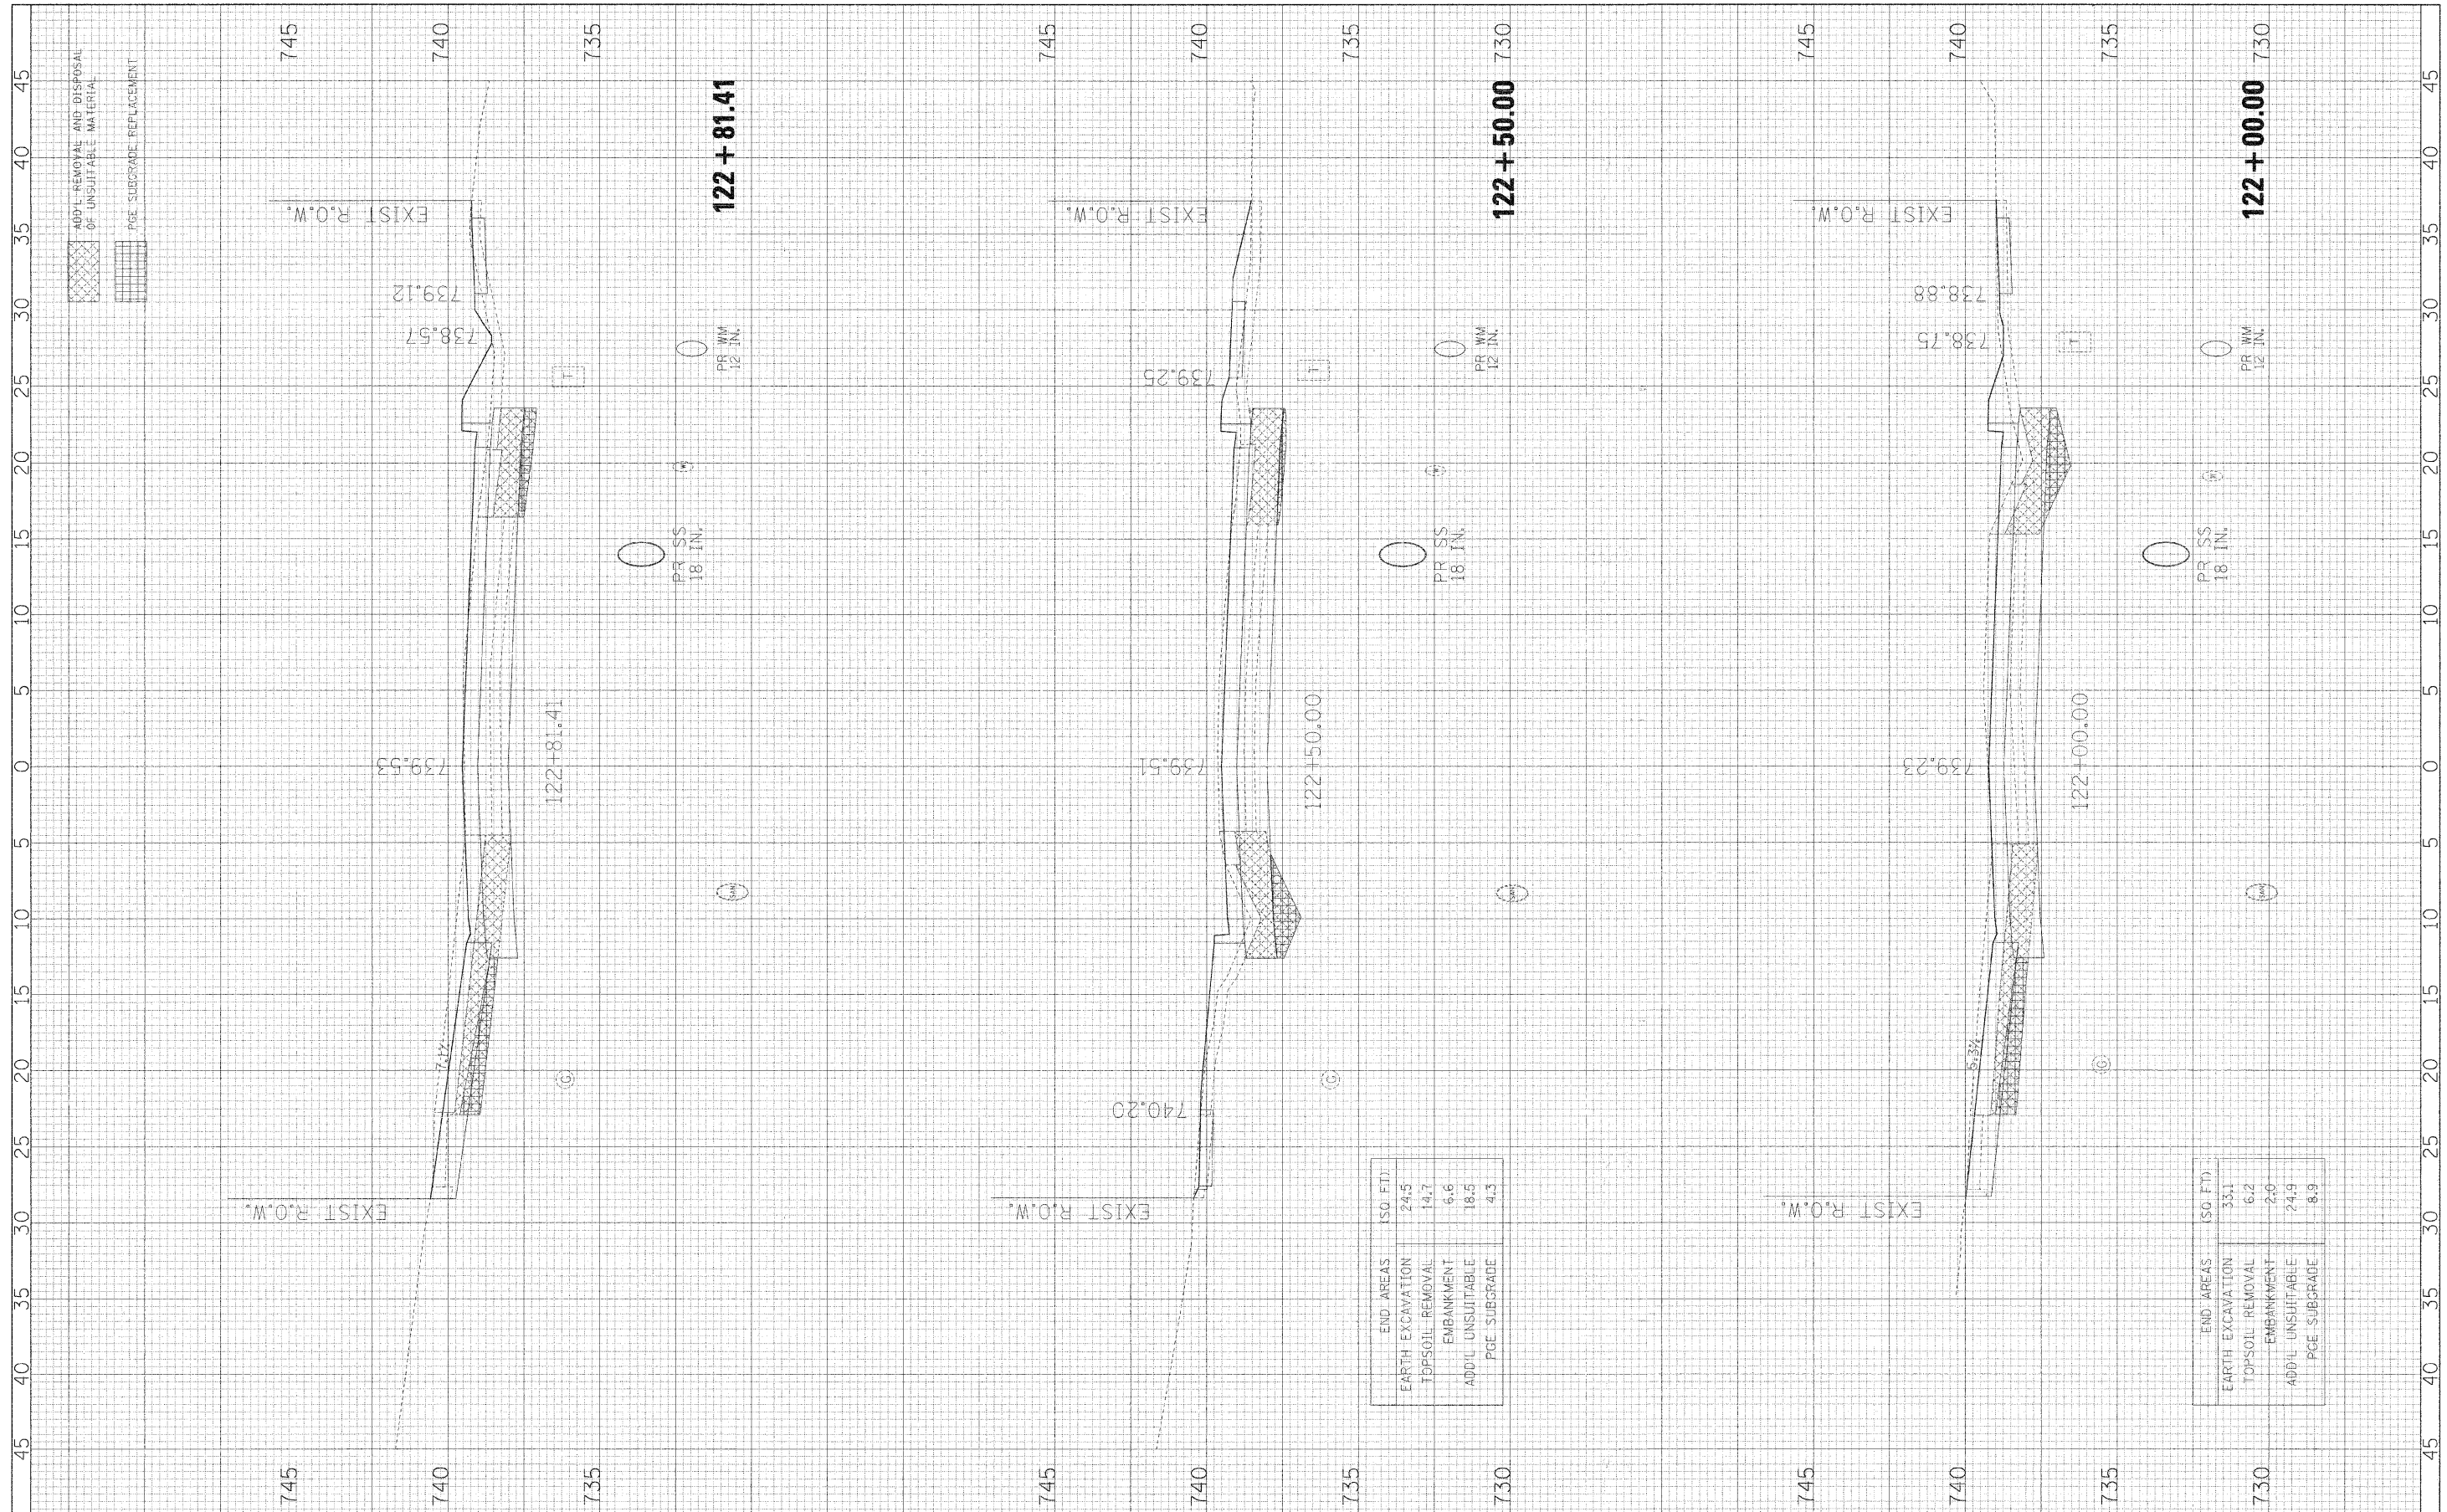

END AREAS	(SQ. FT.)
EARTH EXCAVATION	24.5
TOPSOIL REMOVAL	14.7
EMBANKMENT	6.6
ADDITIONAL UNSUITABLE	18.5
PGE SUBGRADE	4.3

END AREAS	(SQ. FT.)
EARTH EXCAVATION	33.1
TOPSOIL REMOVAL	6.2
EMBANKMENT	2.0
ADDITIONAL UNSUITABLE	24.9
PGE SUBGRADE	8.9