




FAP ROUTE	SECTION	COUNTY	TOTAL SHEETS	SHEET NO.
70		MADISON	420	314
STA. 70		TO STA.		
CONTRACT NO.: 76709				
• 60-10K-1, 60-10HB				

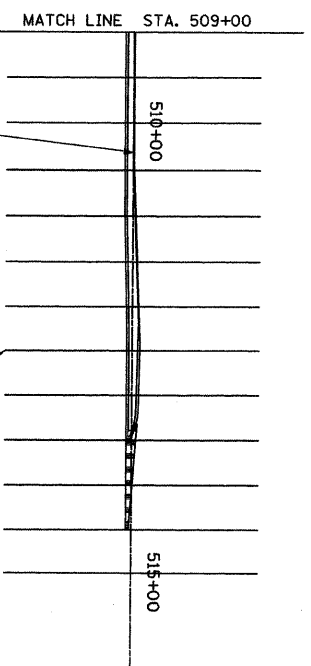

DATE	
BY	
DESIGNED	
CHECKED	
IN CHARGE	
NO.	

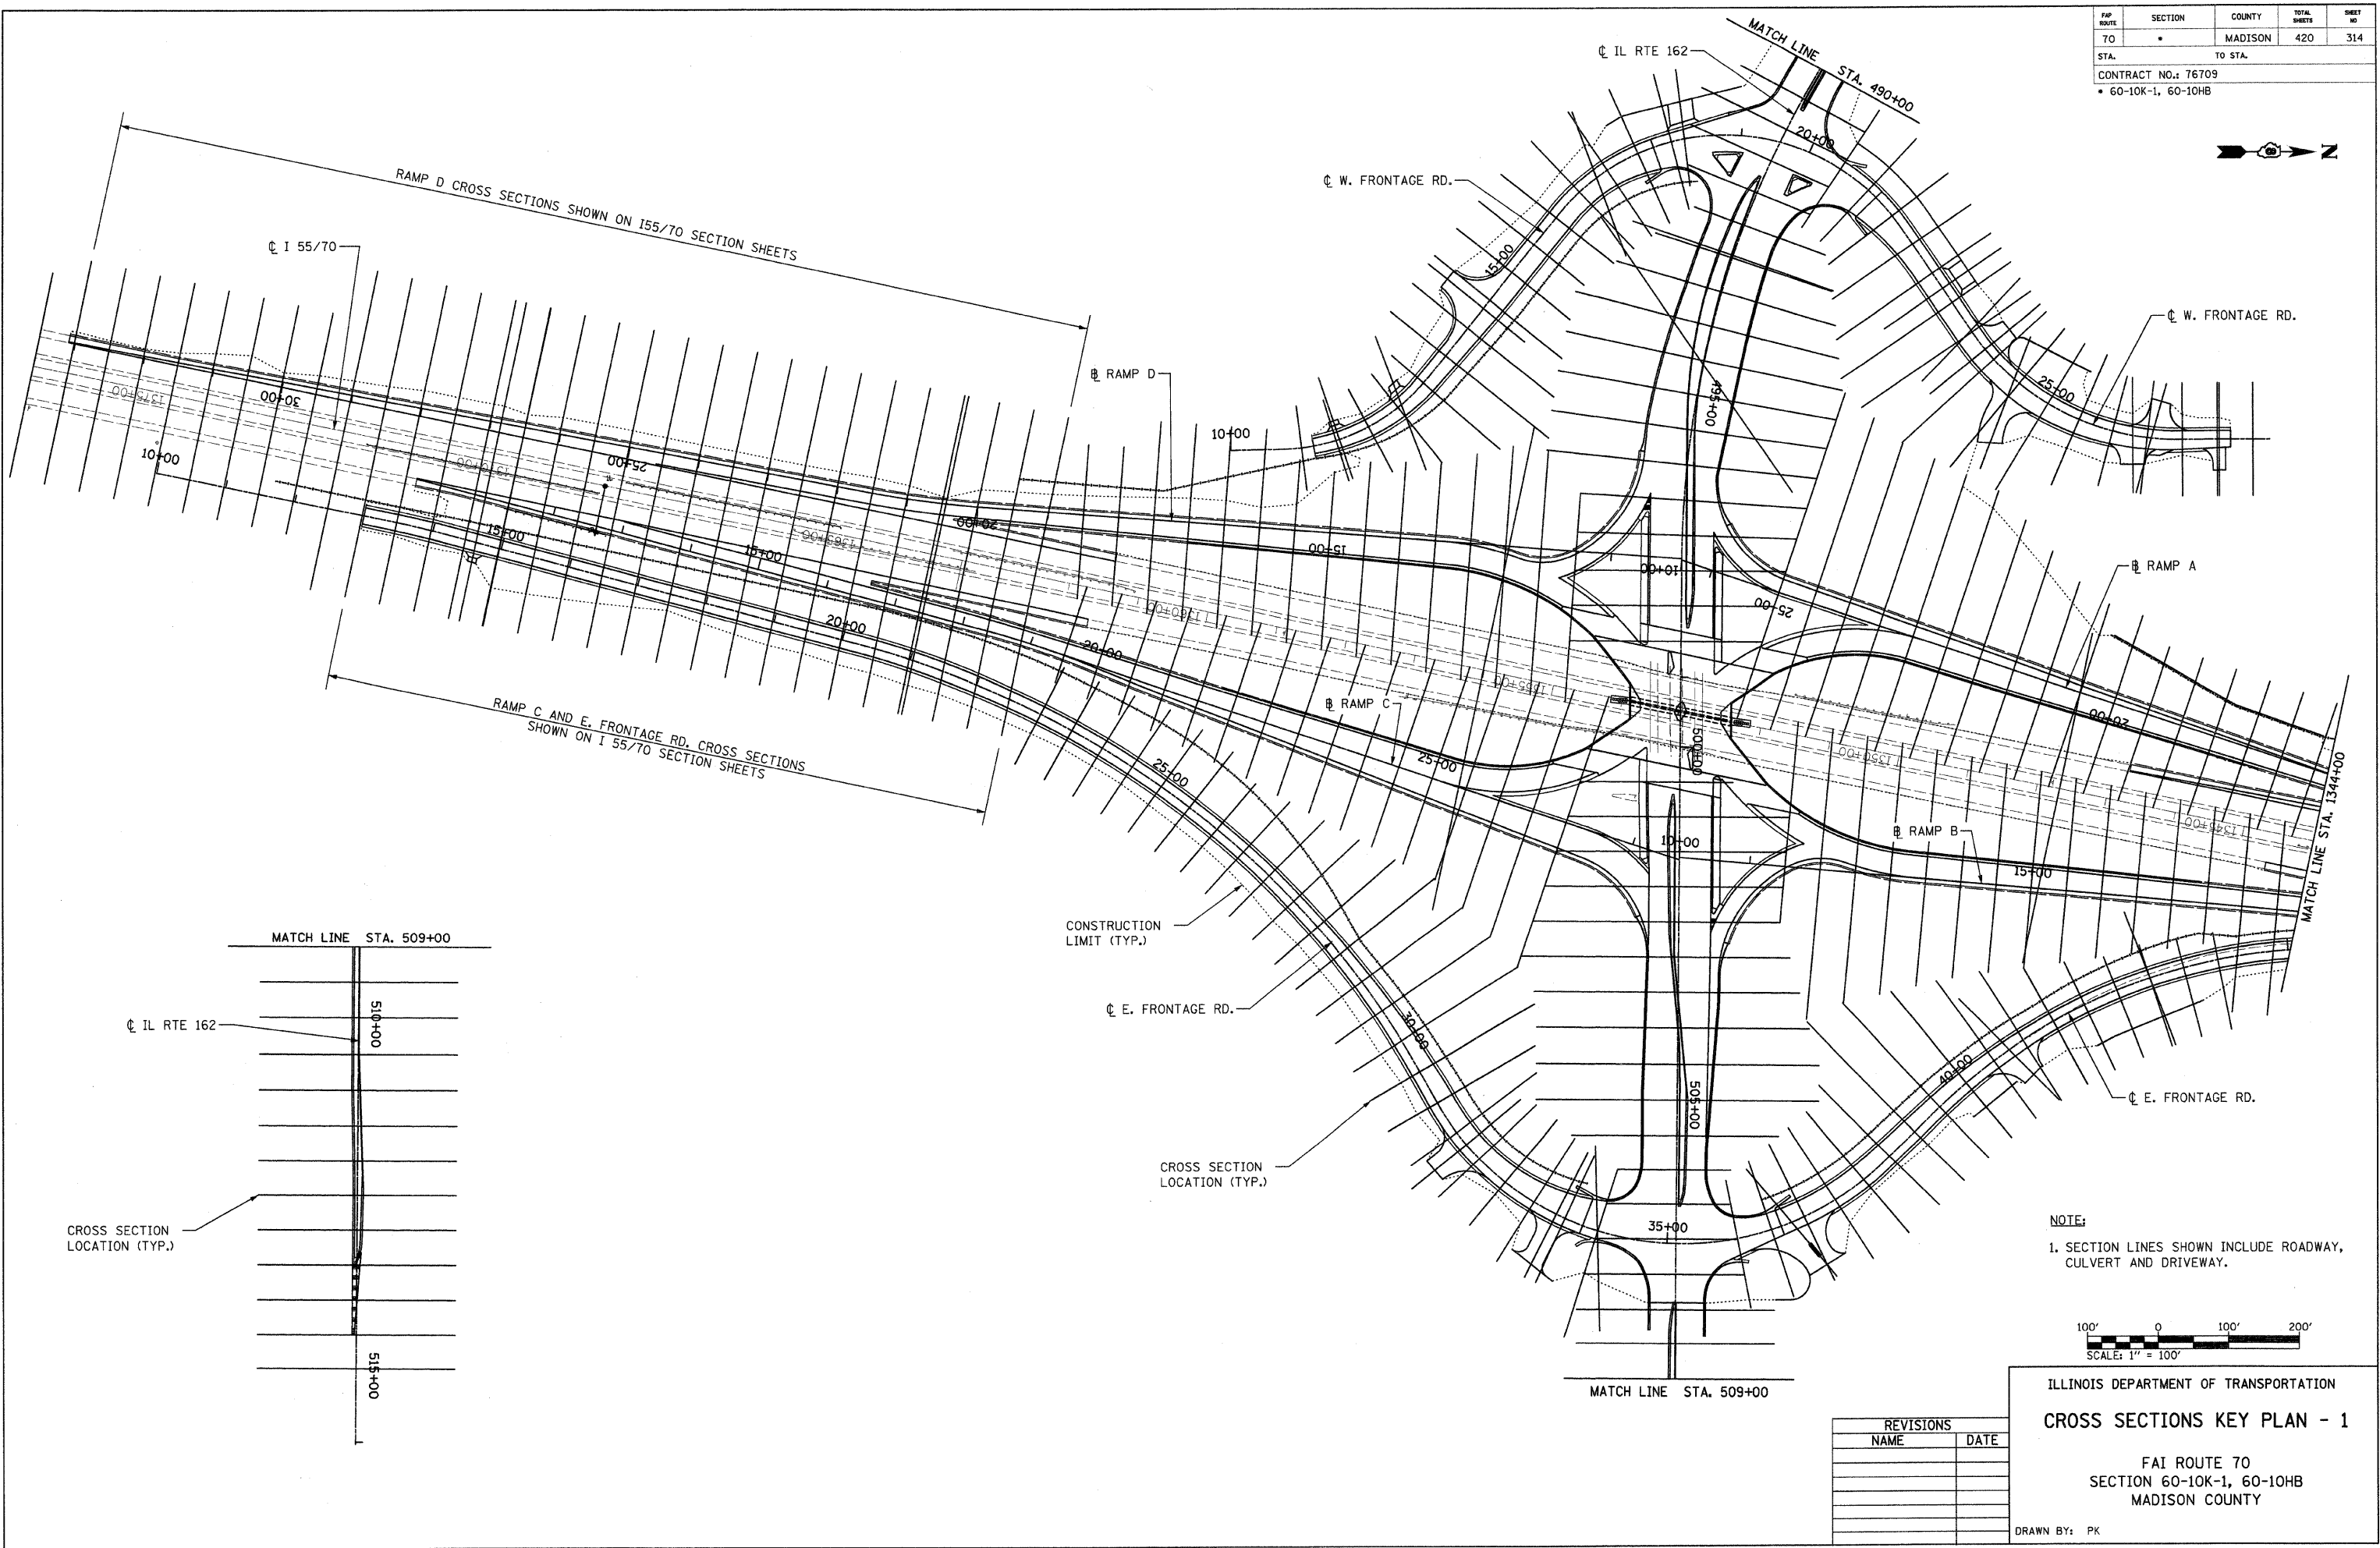

NOTE:
1. SECTION LINES SHOWN INCLUDE ROADWAY, CULVERT AND DRIVEWAY.

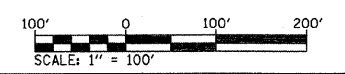

ILLINOIS DEPARTMENT OF TRANSPORTATION
CROSS SECTIONS KEY PLAN - 1
 FAI ROUTE 70
 SECTION 60-10K-1, 60-10HB
 MADISON COUNTY

REVISIONS	
NAME	DATE

DRAWN BY: PK
 PLOT DATE: *DATE-TIME*