


F.A. RTE.	SECTION	COUNTY	TOTAL SHEETS	SHEET NO.
70	60-10K.60-10HB	MADISON	420	323
STA. TO STA.		CONTRACT NO.: 76709		

STATION	EARTHWORK AREAS (SQ. FT.)	
	CUT	FILL
1340+50	171	31
STAGE 1	75	2
STAGE 2	0	0
TOTAL	246	33

STATION	EARTHWORK AREAS (SQ. FT.)	
	CUT	FILL
1340+00	178	33
STAGE 1	72	10
STAGE 2	0	0
TOTAL	250	43

STATION	EARTHWORK AREAS (SQ. FT.)	
	CUT	FILL
1339+50	230	34
STAGE 1	0	0
STAGE 2	0	0
TOTAL	230	34

STATION	EARTHWORK AREAS (SQ. FT.)	
	CUT	FILL
1339+00	212	38
STAGE 1	0	0
STAGE 2	0	0
TOTAL	212	38

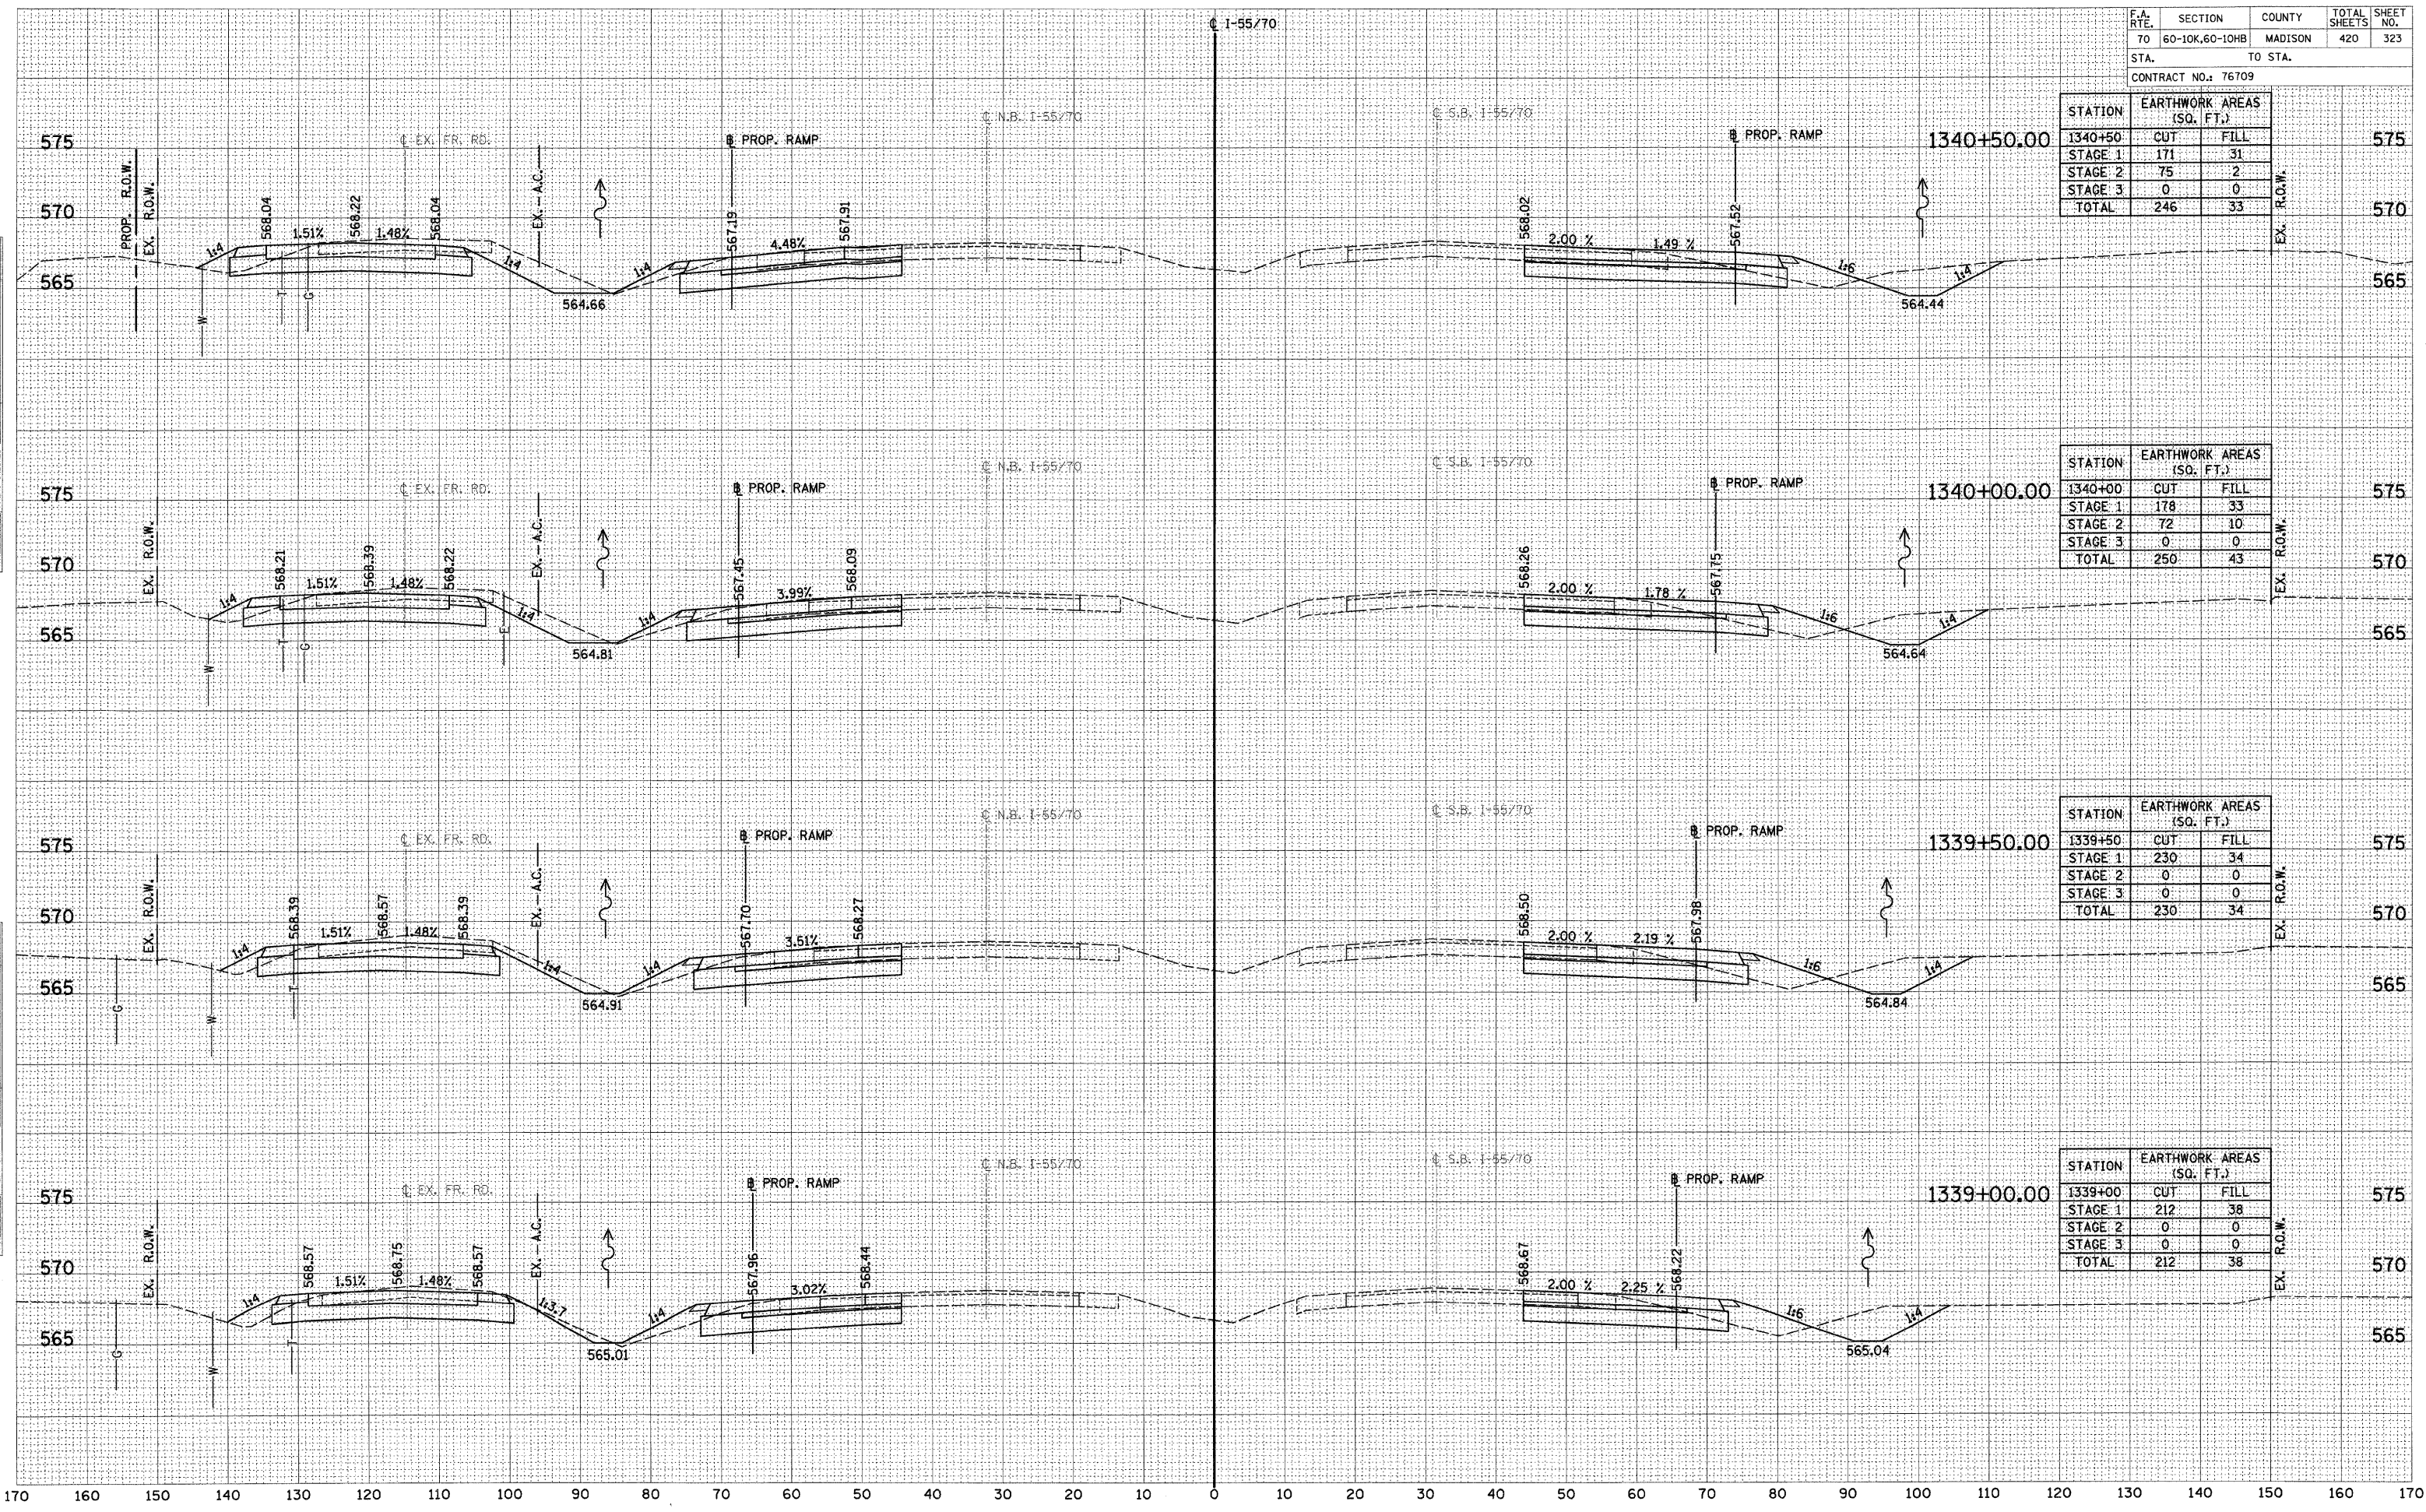

DATE \_\_\_\_\_  
 BY \_\_\_\_\_  
 SURVEYED \_\_\_\_\_  
 PLOTTED \_\_\_\_\_  
 NOTE BOOK \_\_\_\_\_  
 AREAS CHECKED \_\_\_\_\_

DATE \_\_\_\_\_  
 BY \_\_\_\_\_  
 SURVEYED \_\_\_\_\_  
 PLOTTED \_\_\_\_\_  
 NOTE BOOK \_\_\_\_\_  
 AREAS CHECKED \_\_\_\_\_