


STATION	EARTHWORK AREAS (SQ. FT.)	
	CUT	FILL
482+00	68	0
STAGE 1	13	0
STAGE 2	14	19
TOTAL	95	19

STATION	EARTHWORK AREAS (SQ. FT.)	
	CUT	FILL
481+50	23	0
STAGE 1	11	0
STAGE 2	3	4
TOTAL	37	4

STATION	EARTHWORK AREAS (SQ. FT.)	
	CUT	FILL
481+00	23	1
STAGE 1	8	0
STAGE 2	7	11
TOTAL	38	12

STATION	EARTHWORK AREAS (SQ. FT.)	
	CUT	FILL
480+50	17	5
STAGE 1	6	0
STAGE 2	11	11
TOTAL	24	16

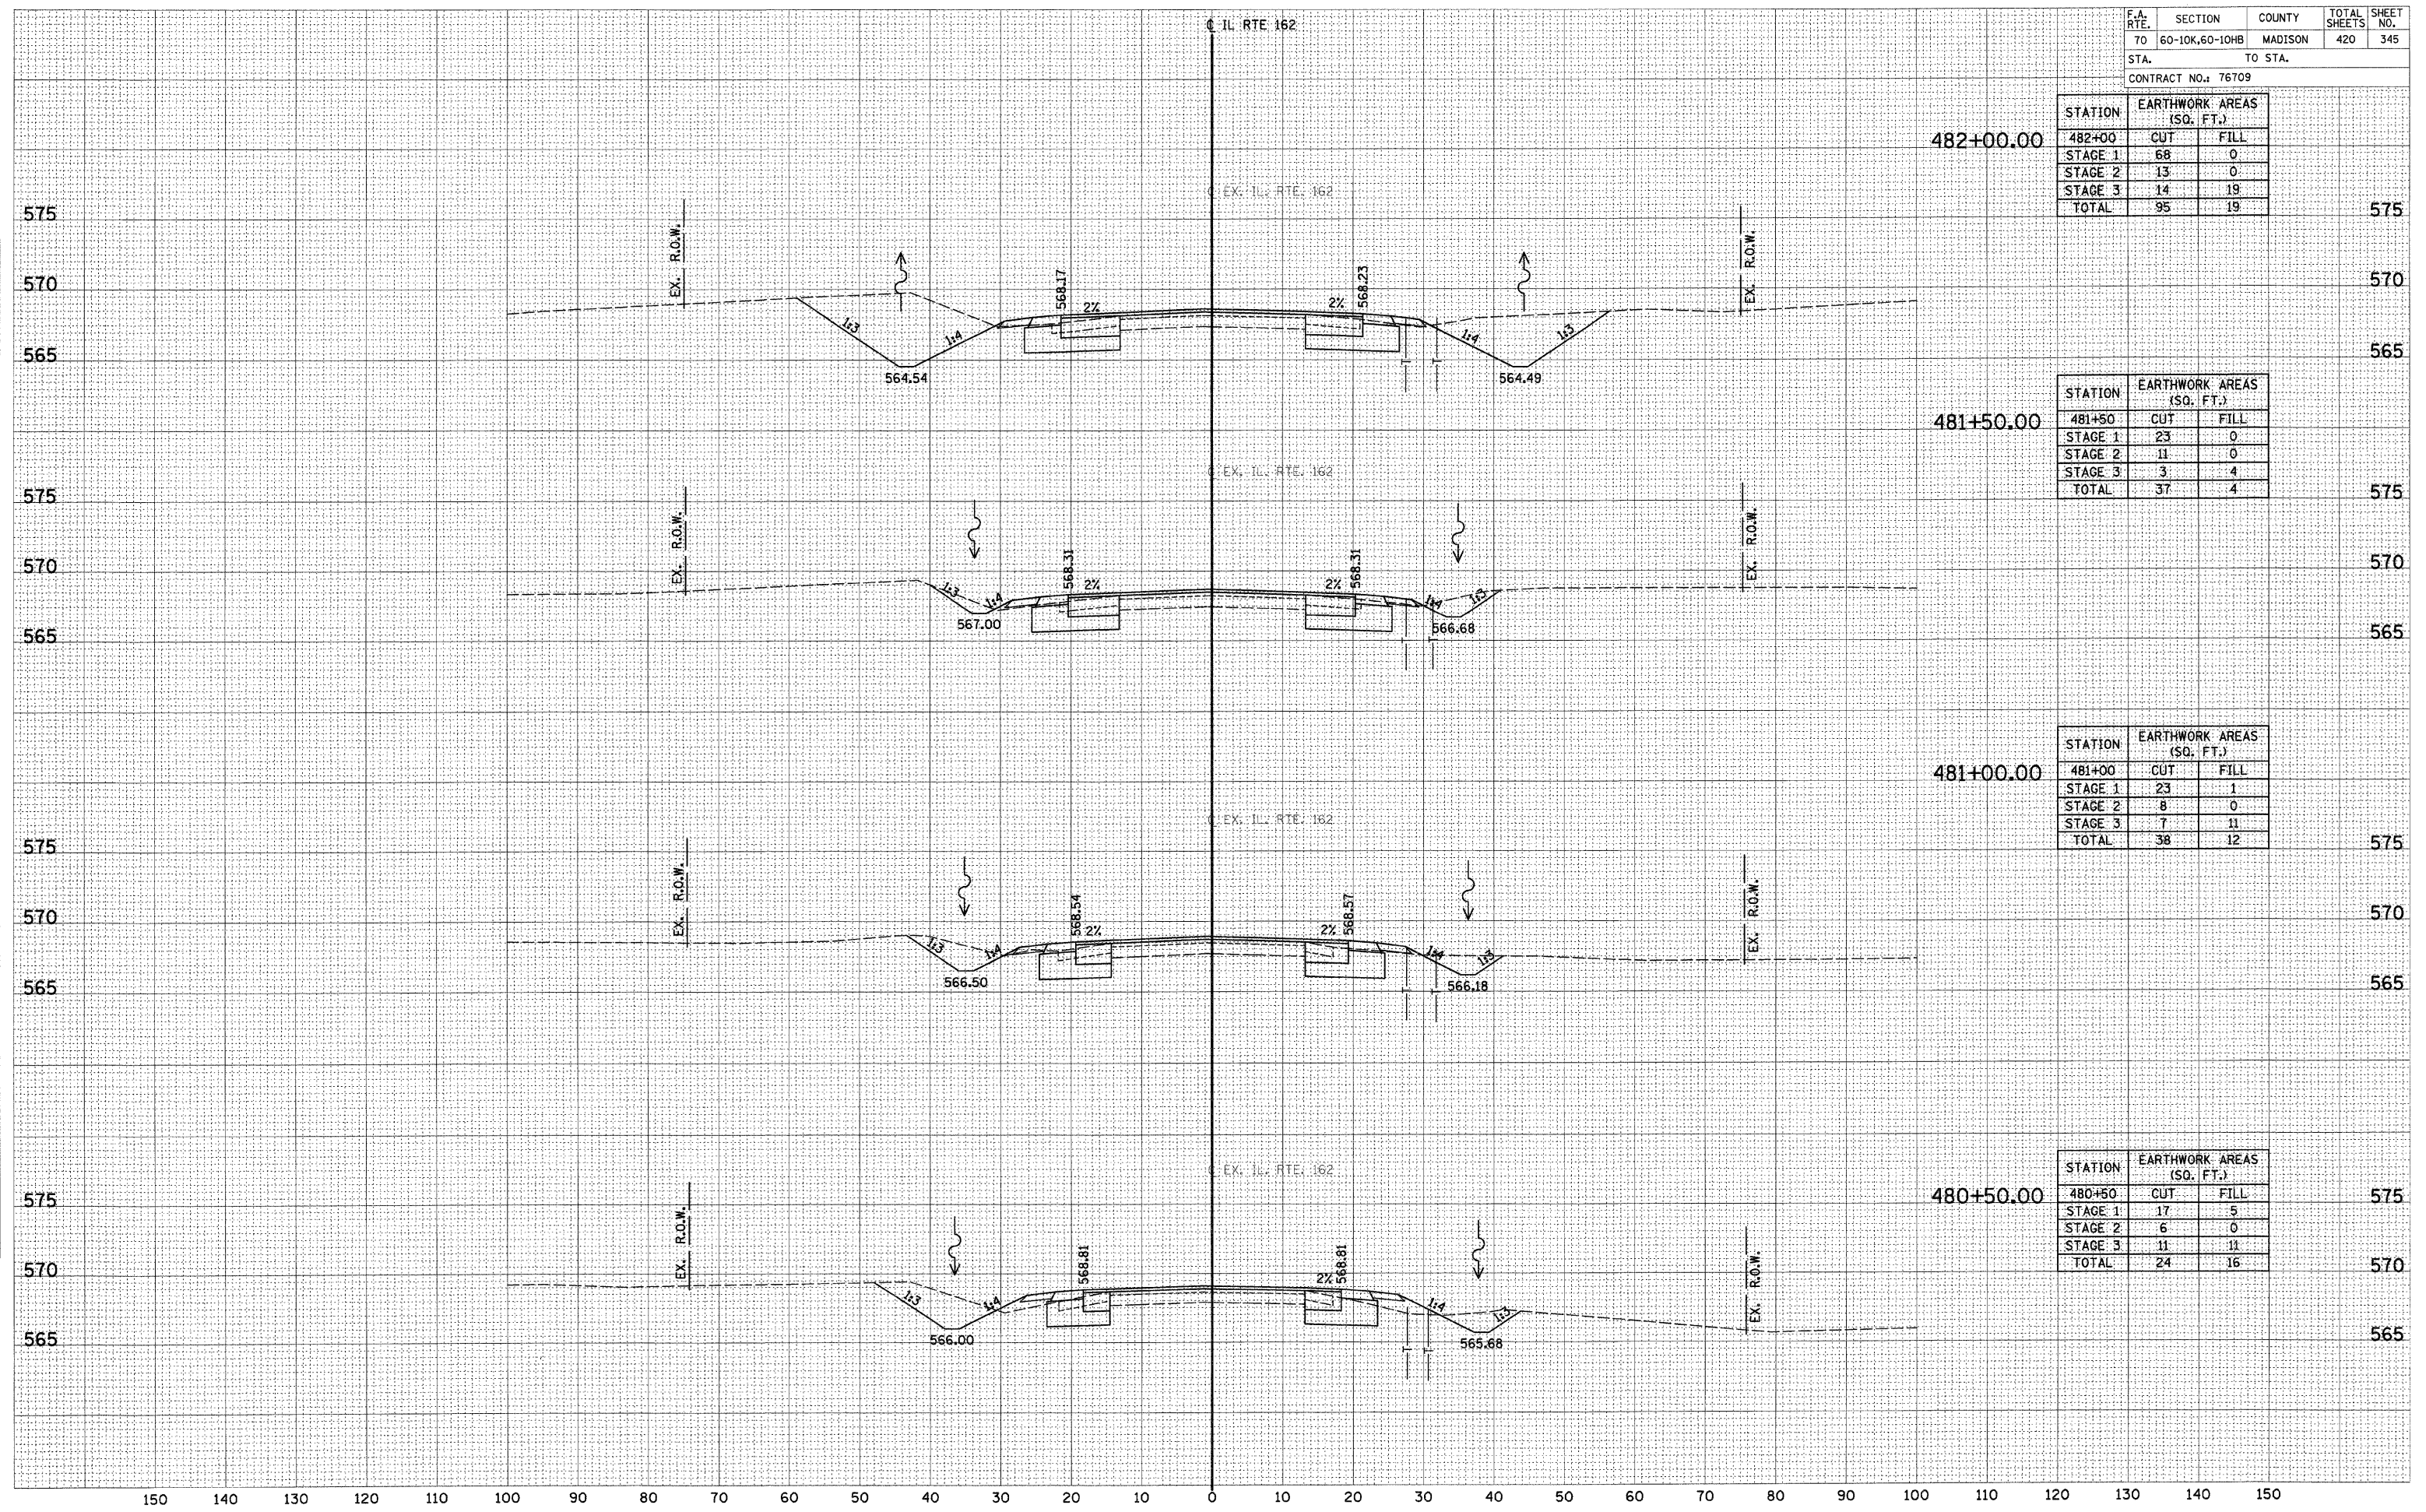

DATE \_\_\_\_\_ BY \_\_\_\_\_  
 SURVEYED \_\_\_\_\_  
 FINAL SURVEY \_\_\_\_\_  
 NOTE BOOK \_\_\_\_\_  
 TEMPLATE \_\_\_\_\_  
 AREAS CHECKED \_\_\_\_\_  
 NO. \_\_\_\_\_

DATE \_\_\_\_\_ BY \_\_\_\_\_  
 SURVEYED \_\_\_\_\_  
 ORIGINAL SURVEY \_\_\_\_\_  
 NOTE BOOK \_\_\_\_\_  
 TEMPLATE \_\_\_\_\_  
 AREAS CHECKED \_\_\_\_\_  
 NO. \_\_\_\_\_