


F.A. RTE.	SECTION	COUNTY	TOTAL SHEETS	SHEET NO.
70	60-10K,60-10HB	MADISON	420	357
STA. TO STA.		CONTRACT NO.: 76709		

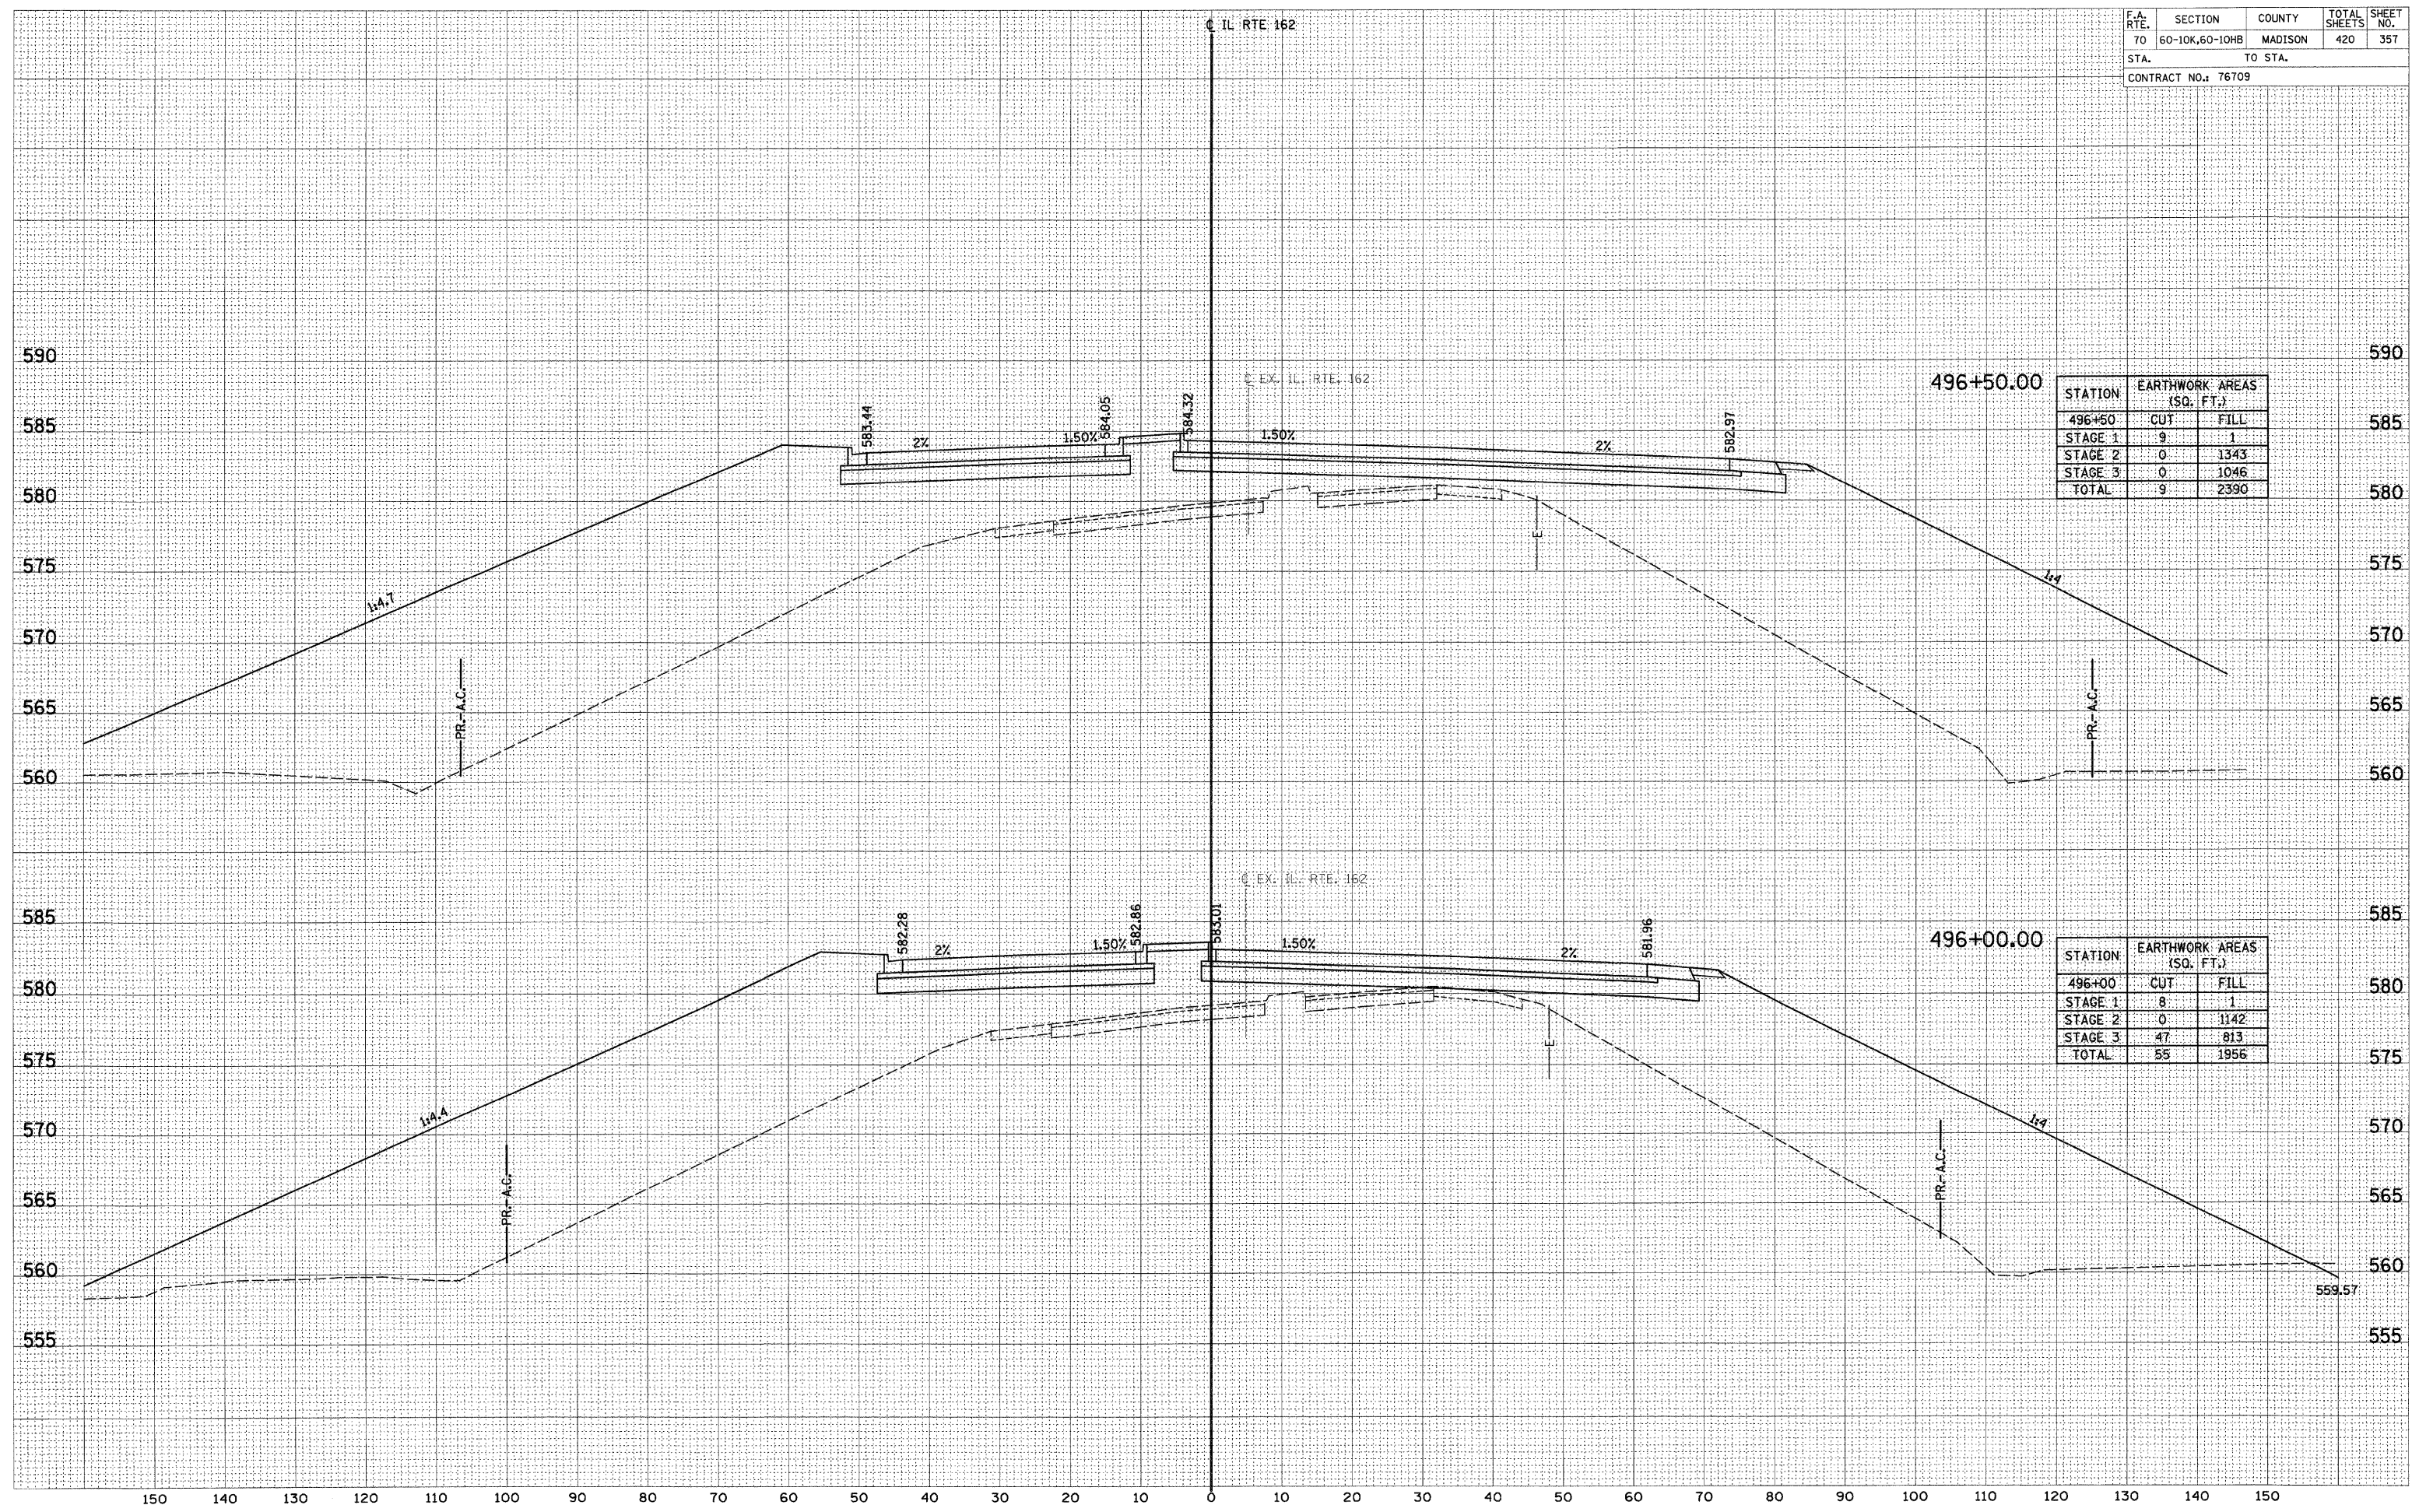

STATION	EARTHWORK AREAS (SQ. FT.)	
496+50	CUT	FILL
STAGE 1	9	1
STAGE 2	0	1343
STAGE 3	0	1046
TOTAL	9	2390

STATION	EARTHWORK AREAS (SQ. FT.)	
496+00	CUT	FILL
STAGE 1	8	1
STAGE 2	0	1142
STAGE 3	47	813
TOTAL	55	1956

DATE _____
 BY _____
 SURVEYED _____
 TEMPLATE _____
 NOTE BOOK _____
 AREAS CHECKED _____
 NO. _____

DATE _____
 BY _____
 SURVEYED _____
 TEMPLATE _____
 NOTE BOOK _____
 AREAS CHECKED _____
 NO. _____