


F.A. RTE.	SECTION	COUNTY	TOTAL SHEETS	SHEET NO.
70	60-10K,60-10HB	MADISON	420	371

STA. TO STA.

CONTRACT NO.: 76709

DATE
BY
SURVEYED
PLOTTED
NOTE BOOK
AREAS
AREAS CHECKED

DATE
BY
SURVEYED
PLOTTED
NOTE BOOK
AREAS
AREAS CHECKED

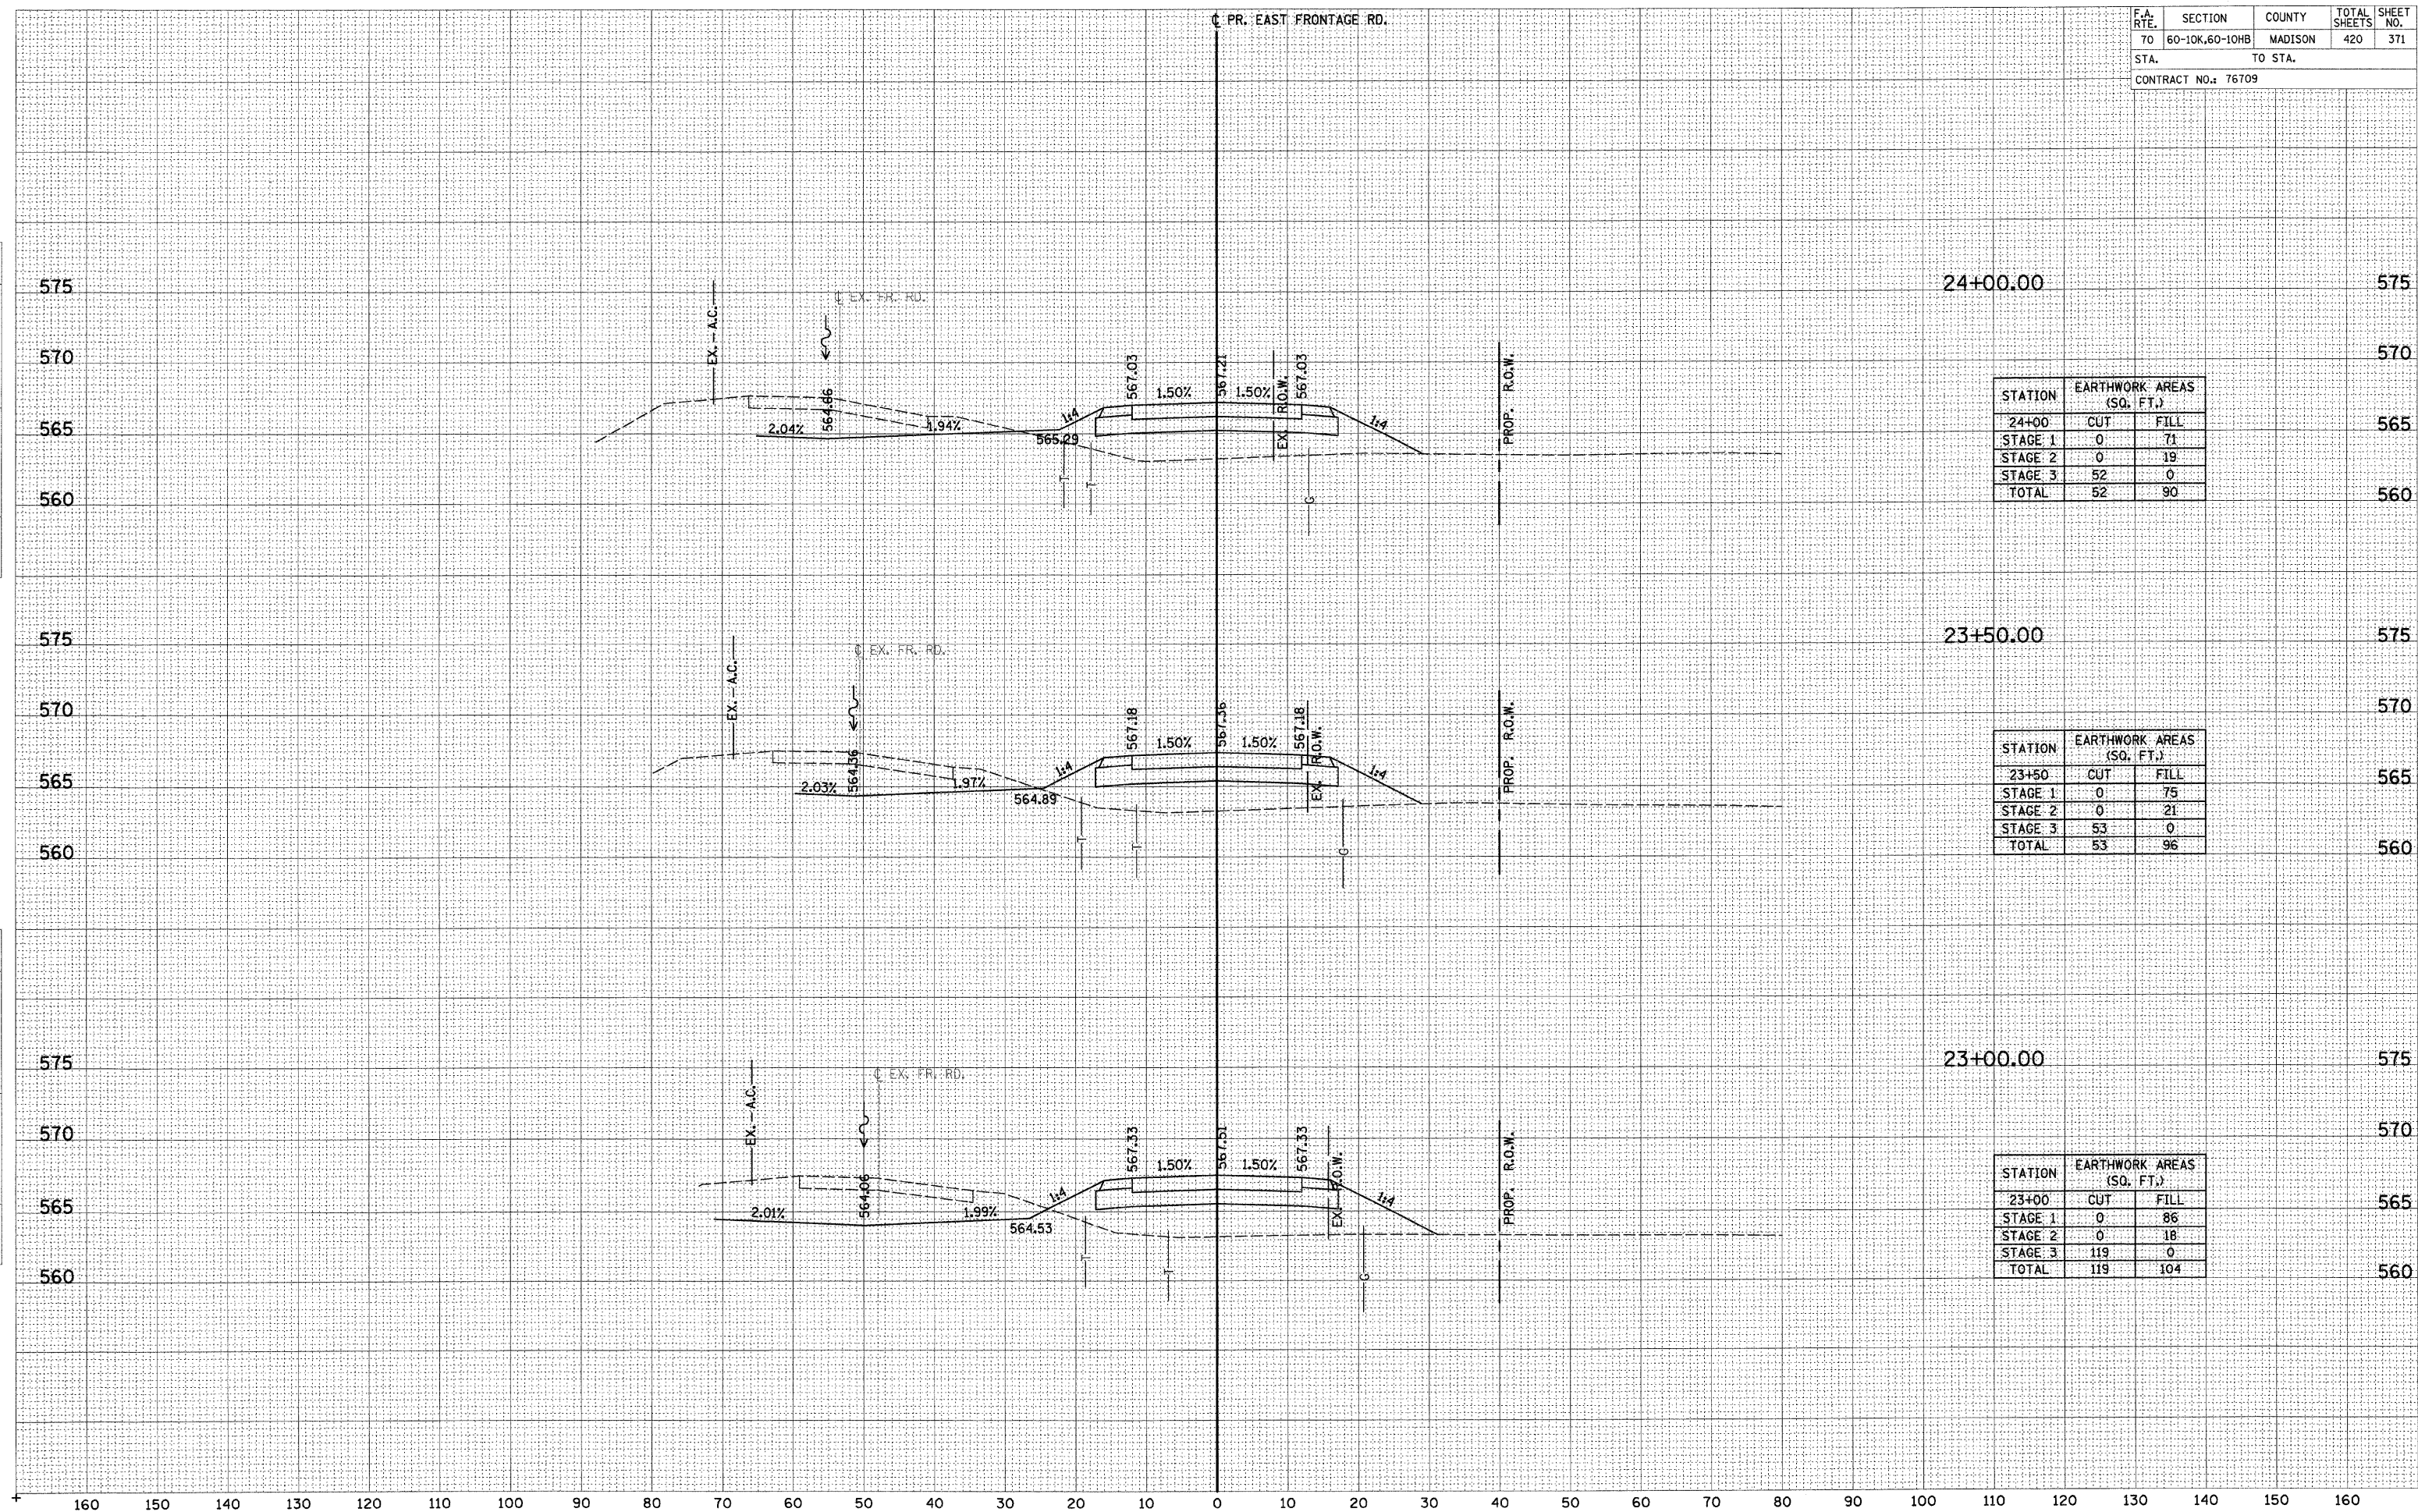

STATION	EARTHWORK AREAS (SQ. FT.)	
	CUT	FILL
24+00	0	71
STAGE 1	0	71
STAGE 2	0	19
STAGE 3	52	0
TOTAL	52	90

STATION	EARTHWORK AREAS (SQ. FT.)	
	CUT	FILL
23+50	0	75
STAGE 1	0	75
STAGE 2	0	21
STAGE 3	53	0
TOTAL	53	96

STATION	EARTHWORK AREAS (SQ. FT.)	
	CUT	FILL
23+00	0	86
STAGE 1	0	86
STAGE 2	0	18
STAGE 3	119	0
TOTAL	119	104

EAST FRONTAGE ROAD