


DATE _____ BY _____
 SURVEYED _____
 PLOTTED _____
 NOTE BOOK _____
 AREAS CHECKED _____

DATE _____ BY _____
 SURVEYED _____
 PLOTTED _____
 NOTE BOOK _____
 AREAS CHECKED _____

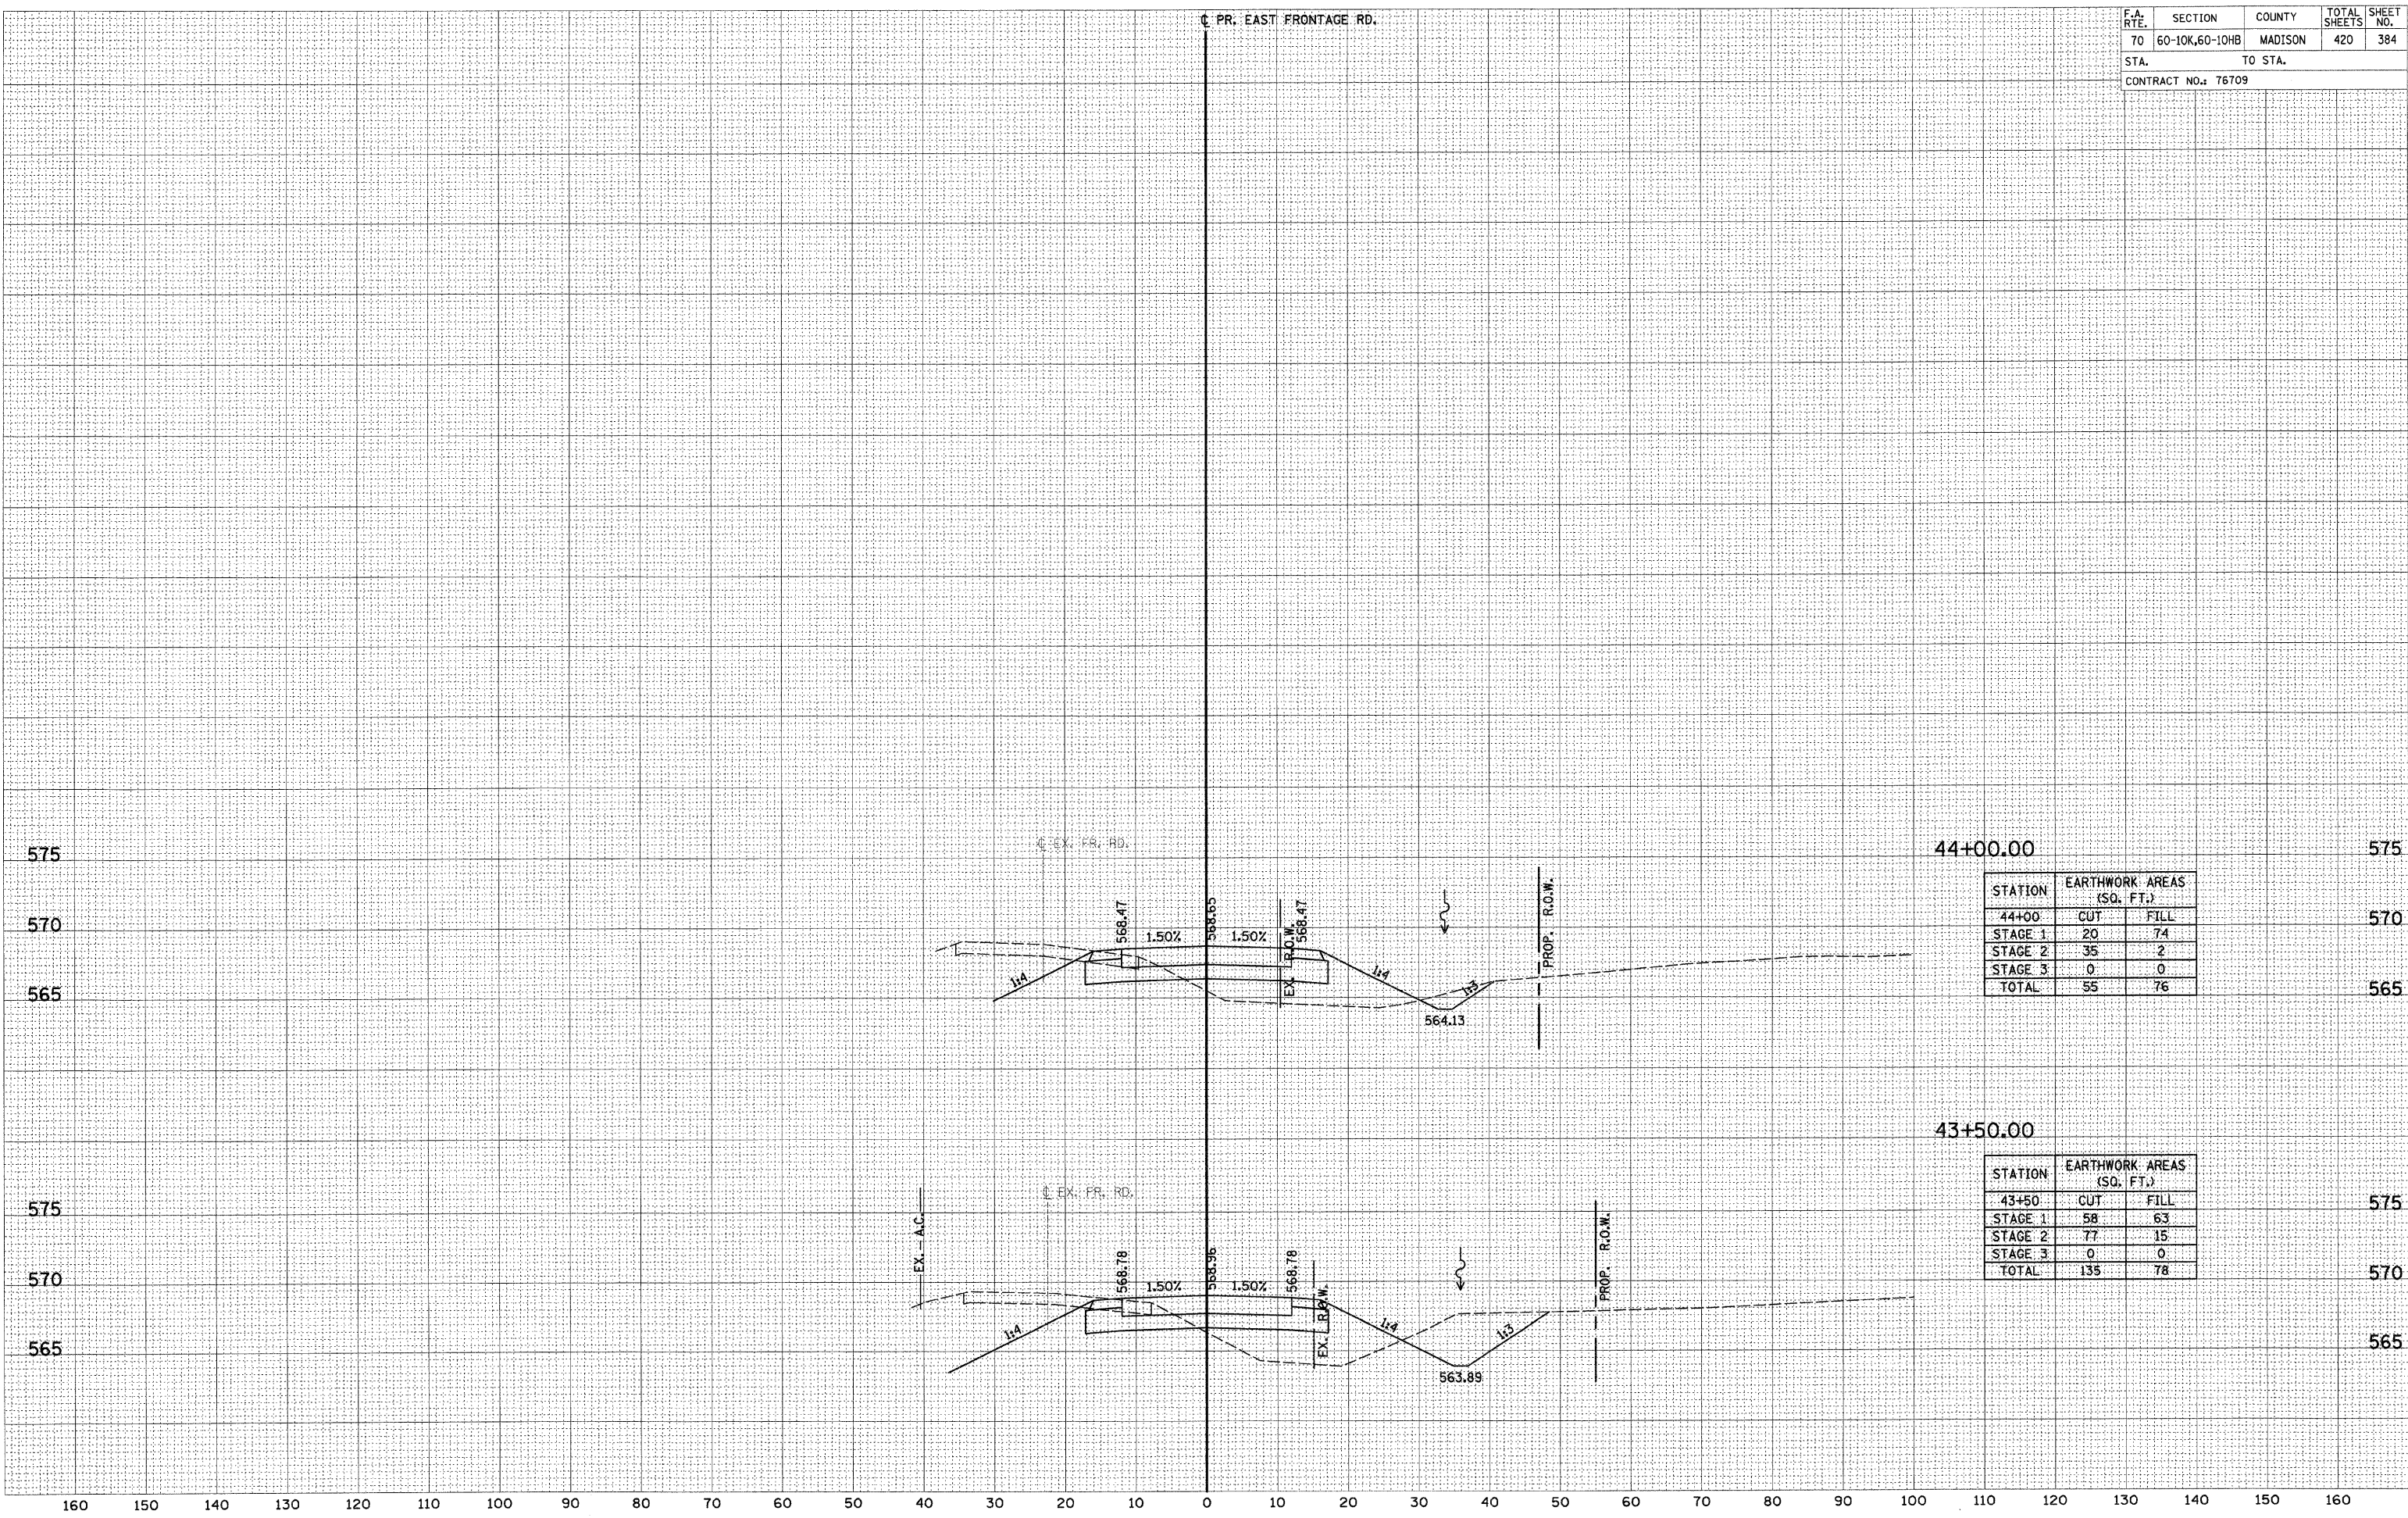

44+00.00

STATION	EARTHWORK AREAS (SQ. FT.)	
44+00	CUT	FILL
STAGE 1	20	74
STAGE 2	35	2
STAGE 3	0	0
TOTAL	55	76

43+50.00

STATION	EARTHWORK AREAS (SQ. FT.)	
43+50	CUT	FILL
STAGE 1	58	63
STAGE 2	77	15
STAGE 3	0	0
TOTAL	135	78

160 150 140 130 120 110 100 90 80 70 60 50 40 30 20 10 0 10 20 30 40 50 60 70 80 90 100 110 120 130 140 150 160