


F.A. RTE.	SECTION	COUNTY	TOTAL SHEETS	SHEET NO.
70	60-10K,60-10HB	MADISON	420	404
STA.		TO STA.		
CONTRACT NO.: 76709				

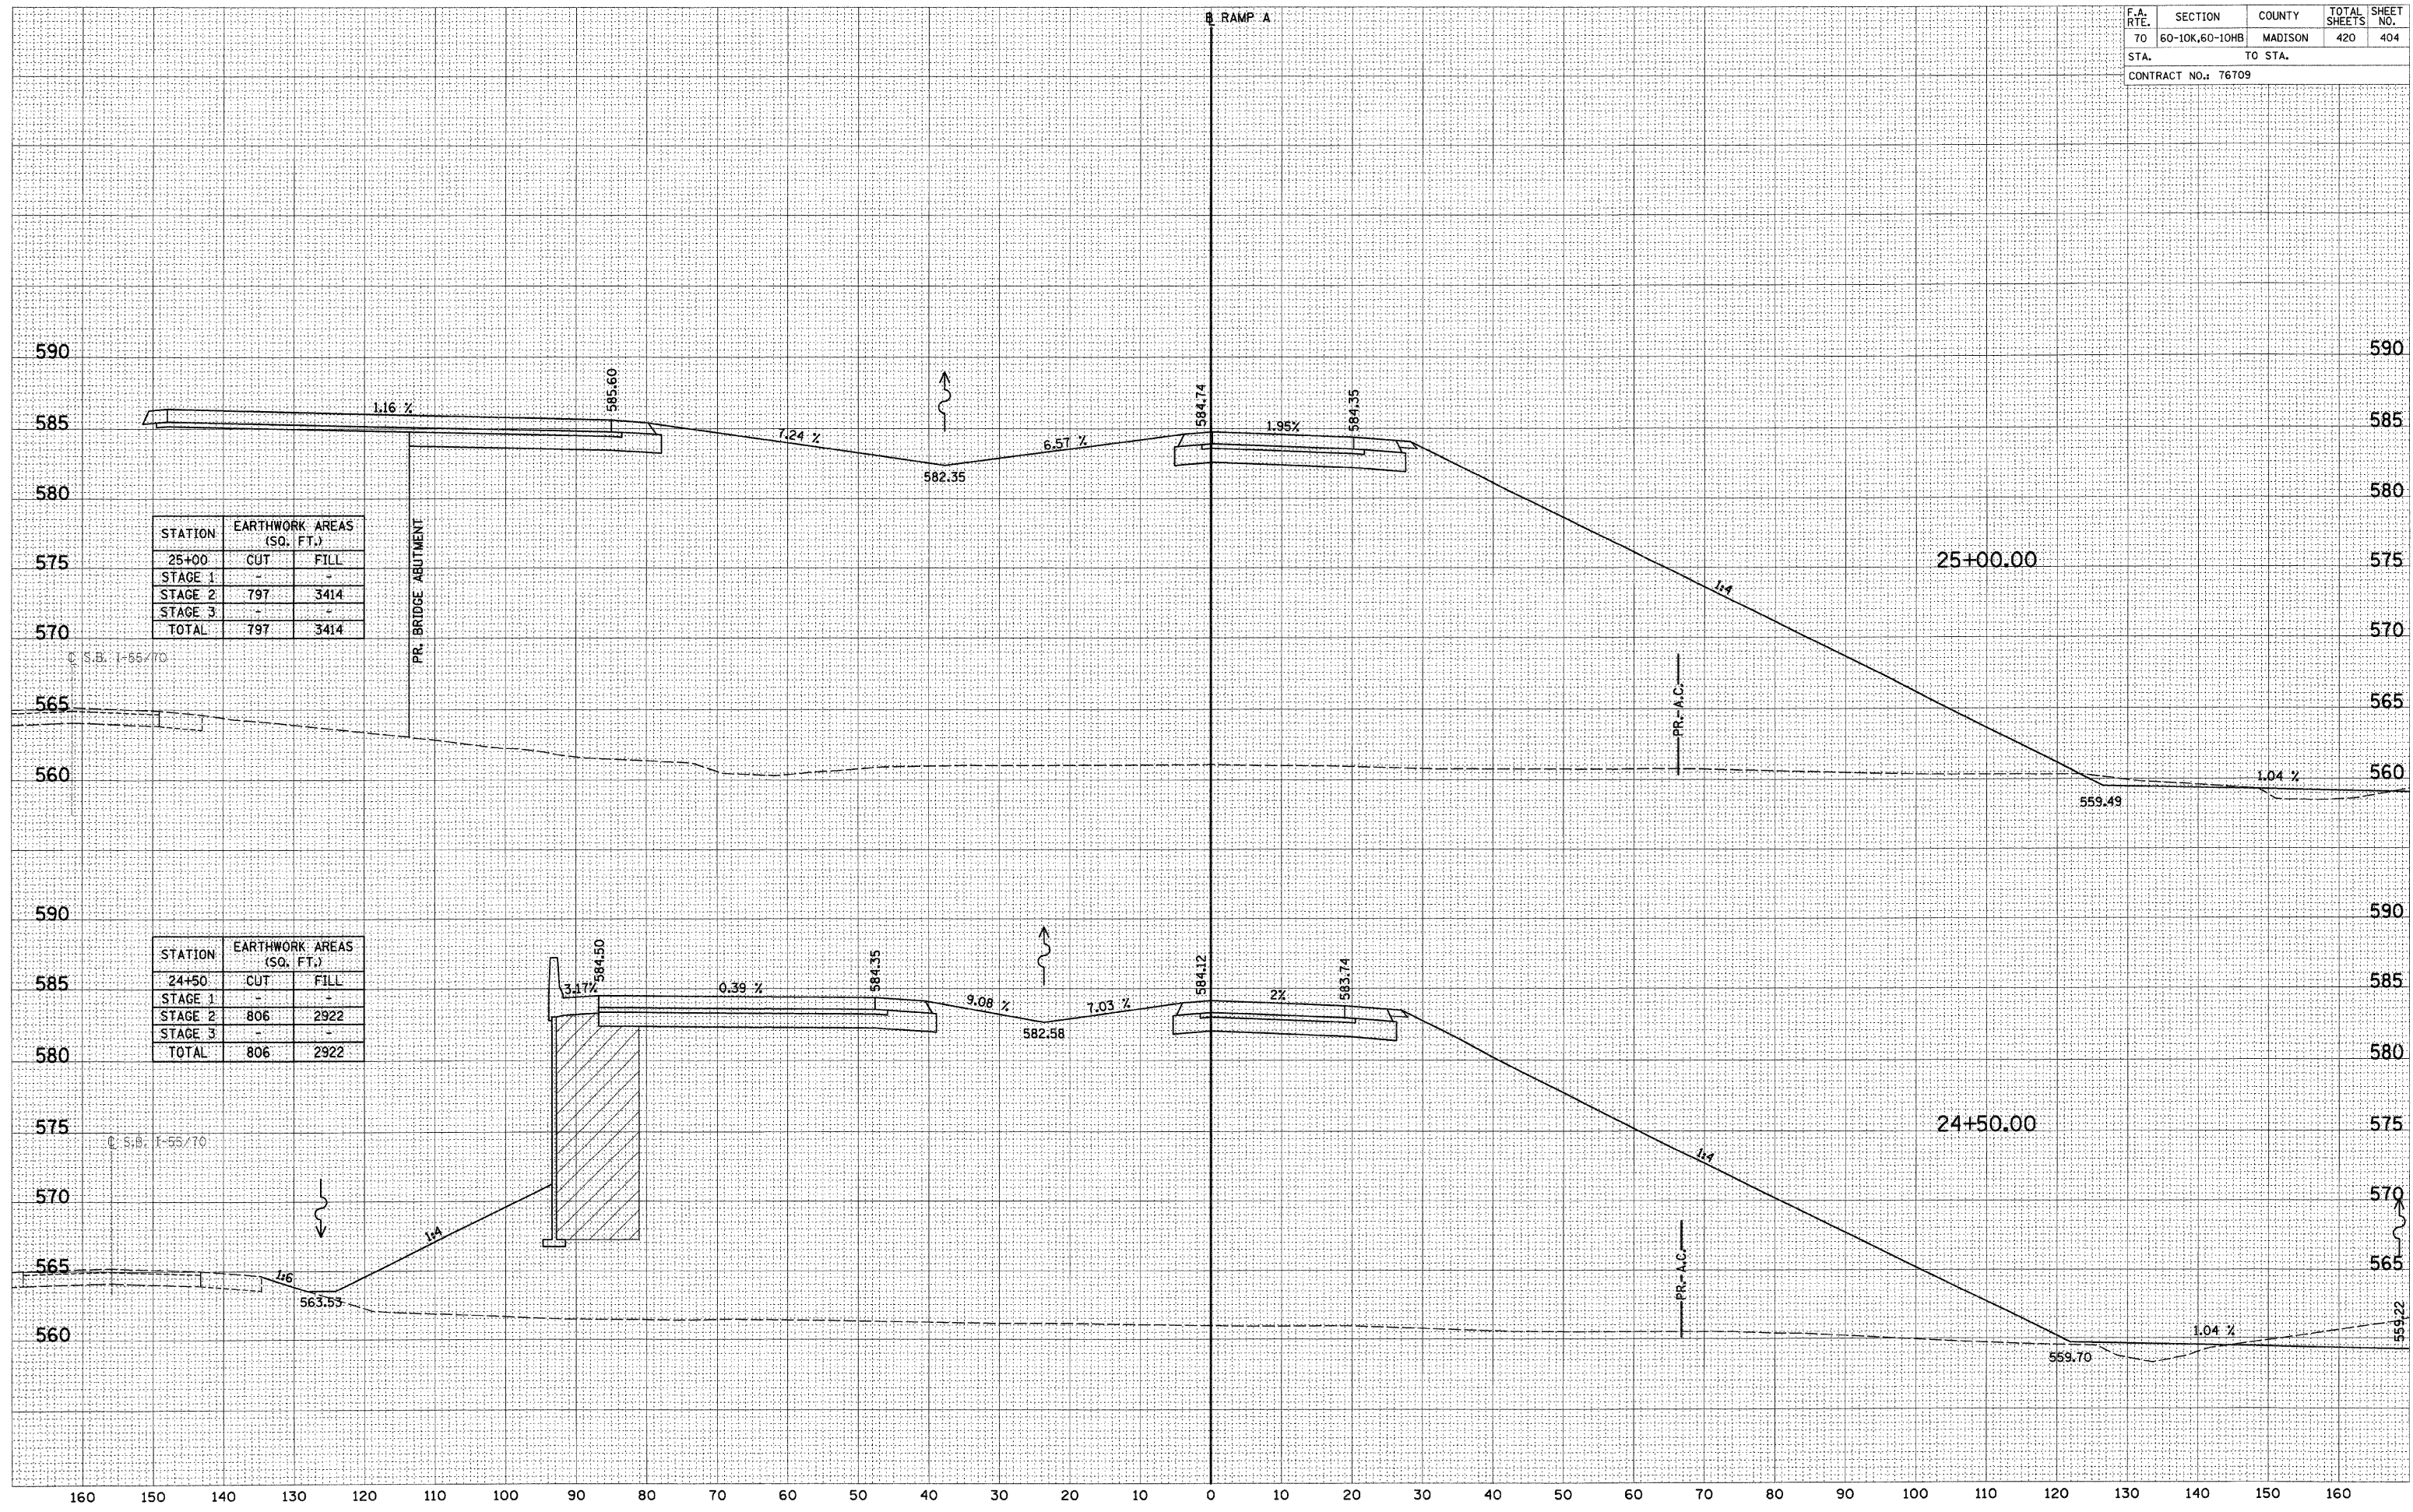

STATION	EARTHWORK AREAS (SQ. FT.)	
	CUT	FILL
25+00	-	-
STAGE 1	-	-
STAGE 2	797	3414
STAGE 3	-	-
TOTAL	797	3414

STATION	EARTHWORK AREAS (SQ. FT.)	
	CUT	FILL
24+50	-	-
STAGE 1	-	-
STAGE 2	806	2922
STAGE 3	-	-
TOTAL	806	2922

PR. BRIDGE ABUTMENT

PR-A.C.

PR-A.C.

RAMP A

RAMP A

DATE
BY
SURVEYED
SURVEY
NOTE BOOK
NO.
TEMPLATE
AREAS CHECKED

DATE
BY
ORIGINAL
SURVEY
NOTE BOOK
NO.
TEMPLATE
AREAS CHECKED