


BY \_\_\_\_\_ DATE \_\_\_\_\_  
 SURVEYED PLOTTED  
 ORIGINAL SURVEY TEMPLATE AREAS CHECKED  
 NOTE BOOK NO. \_\_\_\_\_

BY \_\_\_\_\_ DATE \_\_\_\_\_  
 SURVEYED PLOTTED  
 ORIGINAL SURVEY TEMPLATE AREAS CHECKED  
 NOTE BOOK NO. \_\_\_\_\_

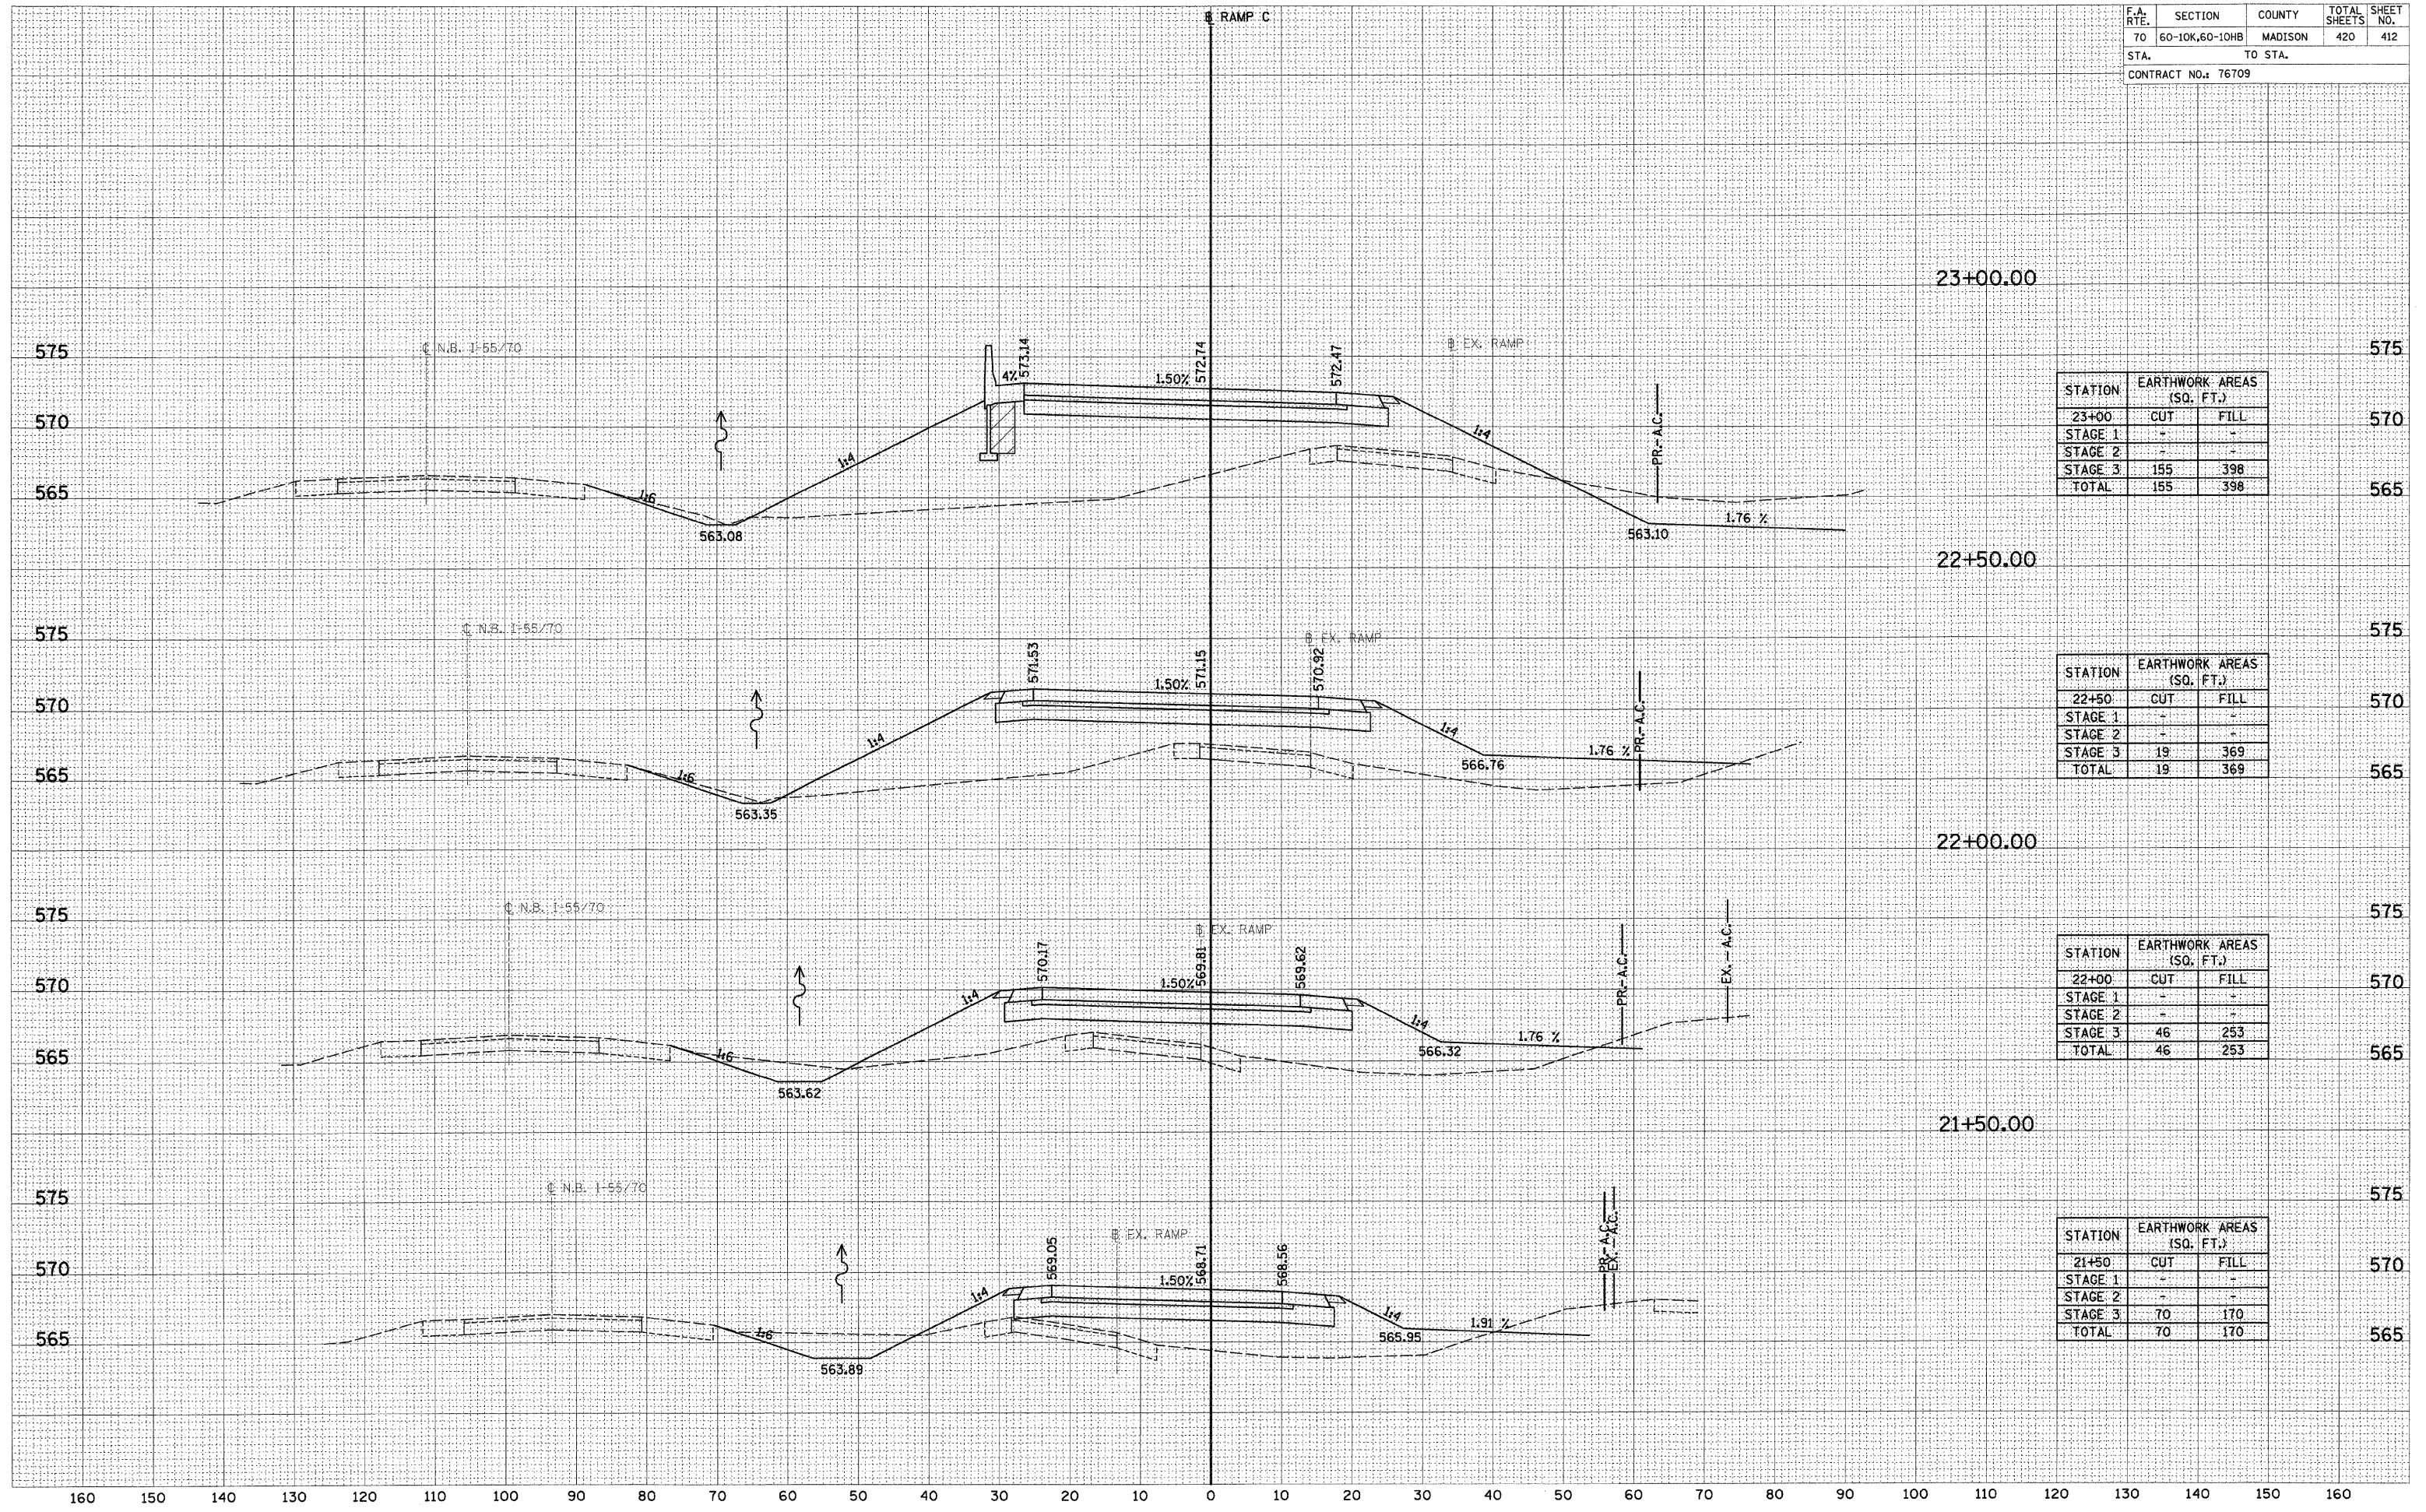

STATION	EARTHWORK AREAS (SQ. FT.)	
	CUT	FILL
23+00	-	-
STAGE 1	-	-
STAGE 2	-	-
STAGE 3	155	398
TOTAL	155	398

STATION	EARTHWORK AREAS (SQ. FT.)	
	CUT	FILL
22+50	-	-
STAGE 1	-	-
STAGE 2	-	-
STAGE 3	19	369
TOTAL	19	369

STATION	EARTHWORK AREAS (SQ. FT.)	
	CUT	FILL
22+00	-	-
STAGE 1	-	-
STAGE 2	-	-
STAGE 3	46	253
TOTAL	46	253

STATION	EARTHWORK AREAS (SQ. FT.)	
	CUT	FILL
21+50	-	-
STAGE 1	-	-
STAGE 2	-	-
STAGE 3	70	170
TOTAL	70	170