


F.A. RTE.	SECTION	COUNTY	TOTAL SHEETS	SHEET NO.
70	60-10K,60-10HB	MADISON	420	414
STA. TO STA.		CONTRACT NO.: 76709		

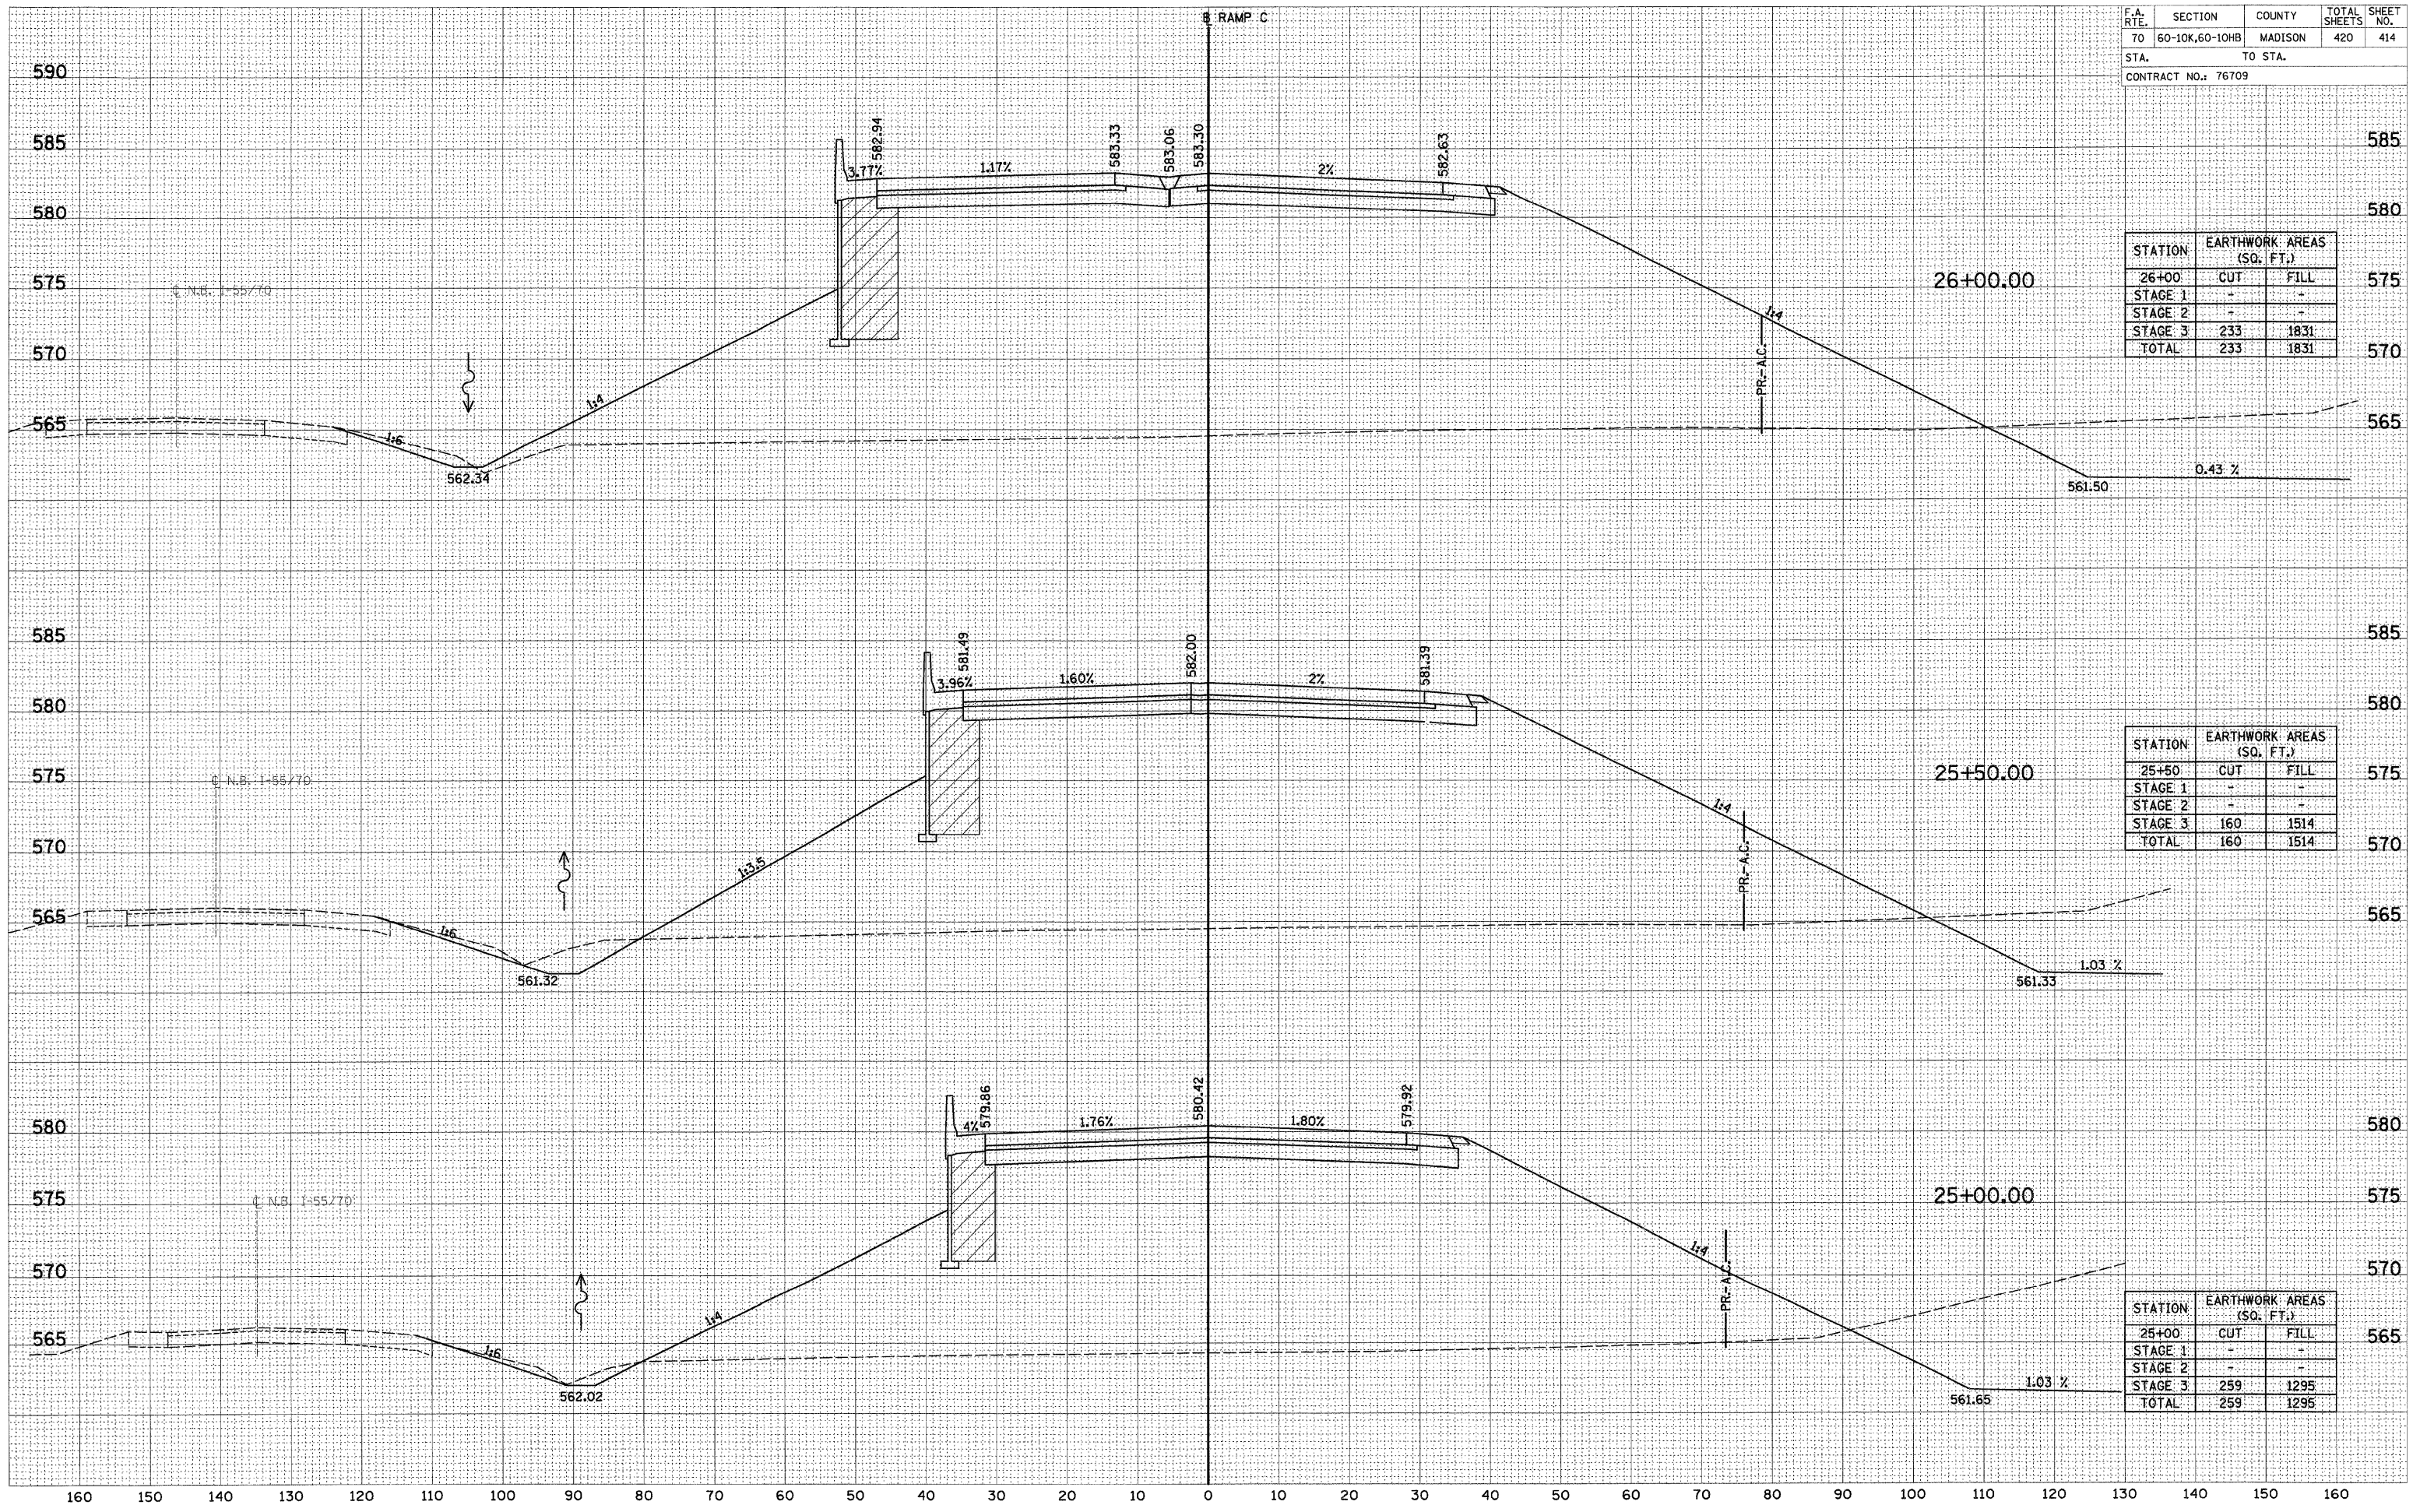

STATION	EARTHWORK AREAS (SQ. FT.)	
26+00	CUT	FILL
STAGE 1	-	-
STAGE 2	-	-
STAGE 3	233	1831
TOTAL	233	1831

STATION	EARTHWORK AREAS (SQ. FT.)	
25+50	CUT	FILL
STAGE 1	-	-
STAGE 2	-	-
STAGE 3	160	1514
TOTAL	160	1514

STATION	EARTHWORK AREAS (SQ. FT.)	
25+00	CUT	FILL
STAGE 1	-	-
STAGE 2	-	-
STAGE 3	259	1295
TOTAL	259	1295

DATE: _____
 BY: _____
 SURVEYED _____
 PLOTTED _____
 FINAL SURVEY PLOTTED _____
 NOTE BOOK _____
 AREAS CHECKED _____

DATE: _____
 BY: _____
 SURVEYED _____
 PLOTTED _____
 ORIGINAL SURVEY PLOTTED _____
 NOTE BOOK _____
 AREAS CHECKED _____