


F.A. RTE.	SECTION	COUNTY	TOTAL SHEETS	SHEET NO.
70	60-10K,60-10HB	MADISON	420	419
STA.		TO STA.		
CONTRACT NO.: 76709				

STATION	EARTHWORK AREAS (SQ. FT.)	
16+50	CUT	FILL
STAGE 1	11	4
STAGE 2	0	0
STAGE 3	164	231
TOTAL	175	235

STATION	EARTHWORK AREAS (SQ. FT.)	
16+00	CUT	FILL
STAGE 1	14	13
STAGE 2	0	0
STAGE 3	145	233
TOTAL	159	246

STATION	EARTHWORK AREAS (SQ. FT.)	
15+50	CUT	FILL
STAGE 1	1	48
STAGE 2	0	0
STAGE 3	150	281
TOTAL	151	329

STATION	EARTHWORK AREAS (SQ. FT.)	
15+00	CUT	FILL
STAGE 1	0	10
STAGE 2	0	0
STAGE 3	115	379
TOTAL	115	389

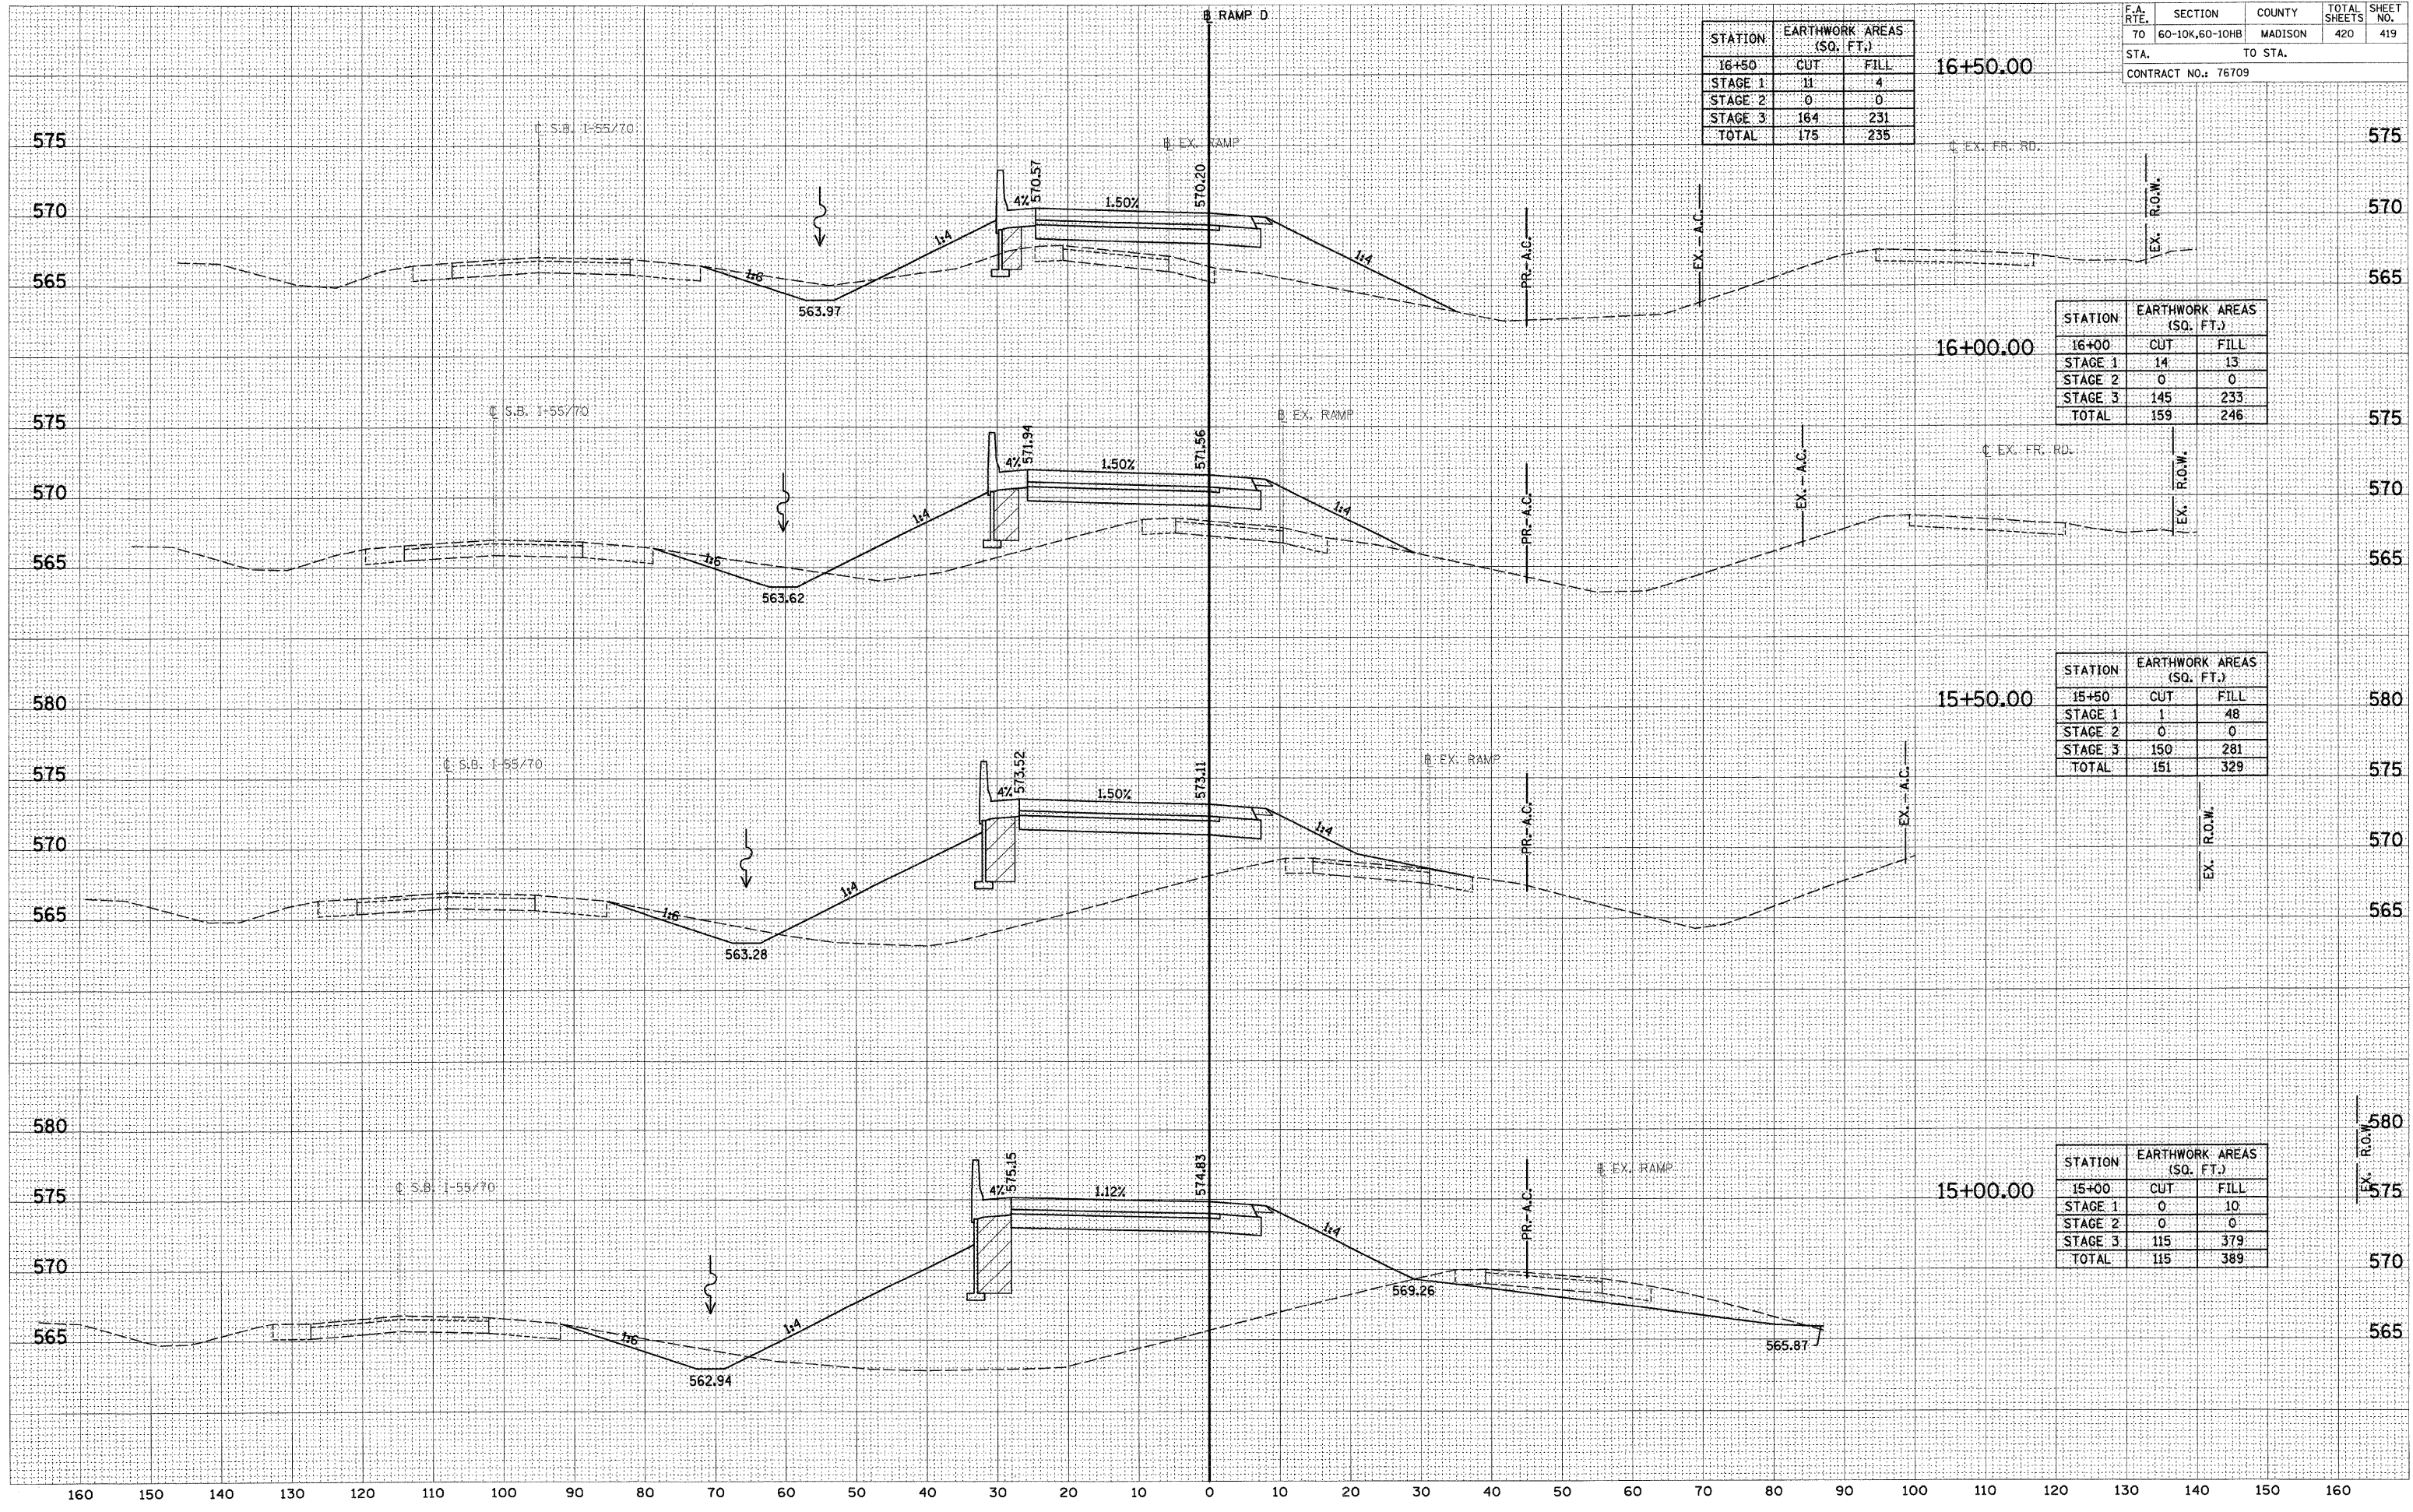

DATE	BY
DATE	BY
DATE	BY
DATE	BY

DATE	BY
DATE	BY
DATE	BY
DATE	BY

RAMP D