

| F.A. RTE. | SECTION | COUNTY | TOTAL SHEETS | SHEET NO. |
|---------------------|---------|----------|------------------|-----------|
| 331 | * | SALINE | 220 | 68 |
| STA. | | +0 STA. | | |
| FED. ROAD DIST. NO. | | ILLINOIS | FED. AID PROJECT | |
| * 3-2, 18X-118, 4-2 | | | | |

DATE: 02/28/20





M:\PROJECTS\PROJECTS\ROADWAY\CONVOY
 Active File: h20_3526c6.dgn
 Reference Files: h20_3526c6.dgn
 h20_3526c6.dgn
 h20_3526c6.dgn
 h20_3526c6.dgn

939+00.00
 BEGIN CONSTRUCTION

HARRISBURG

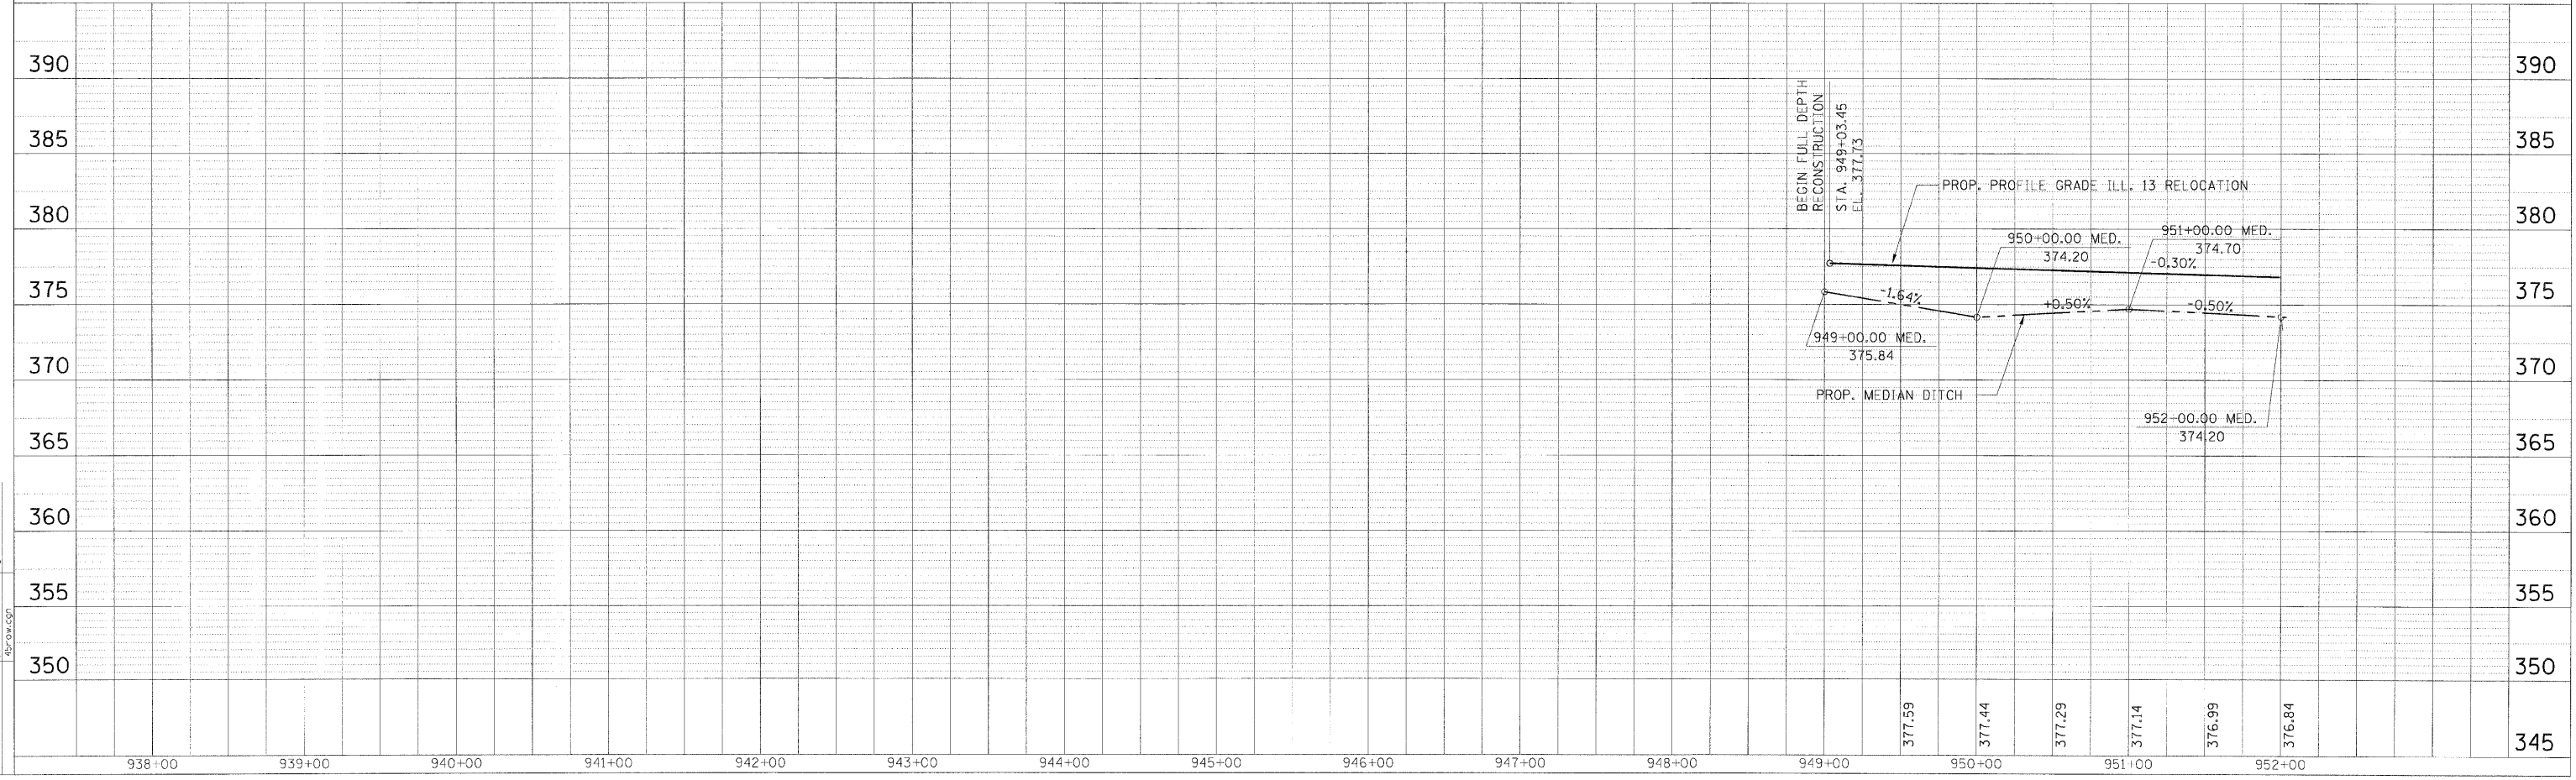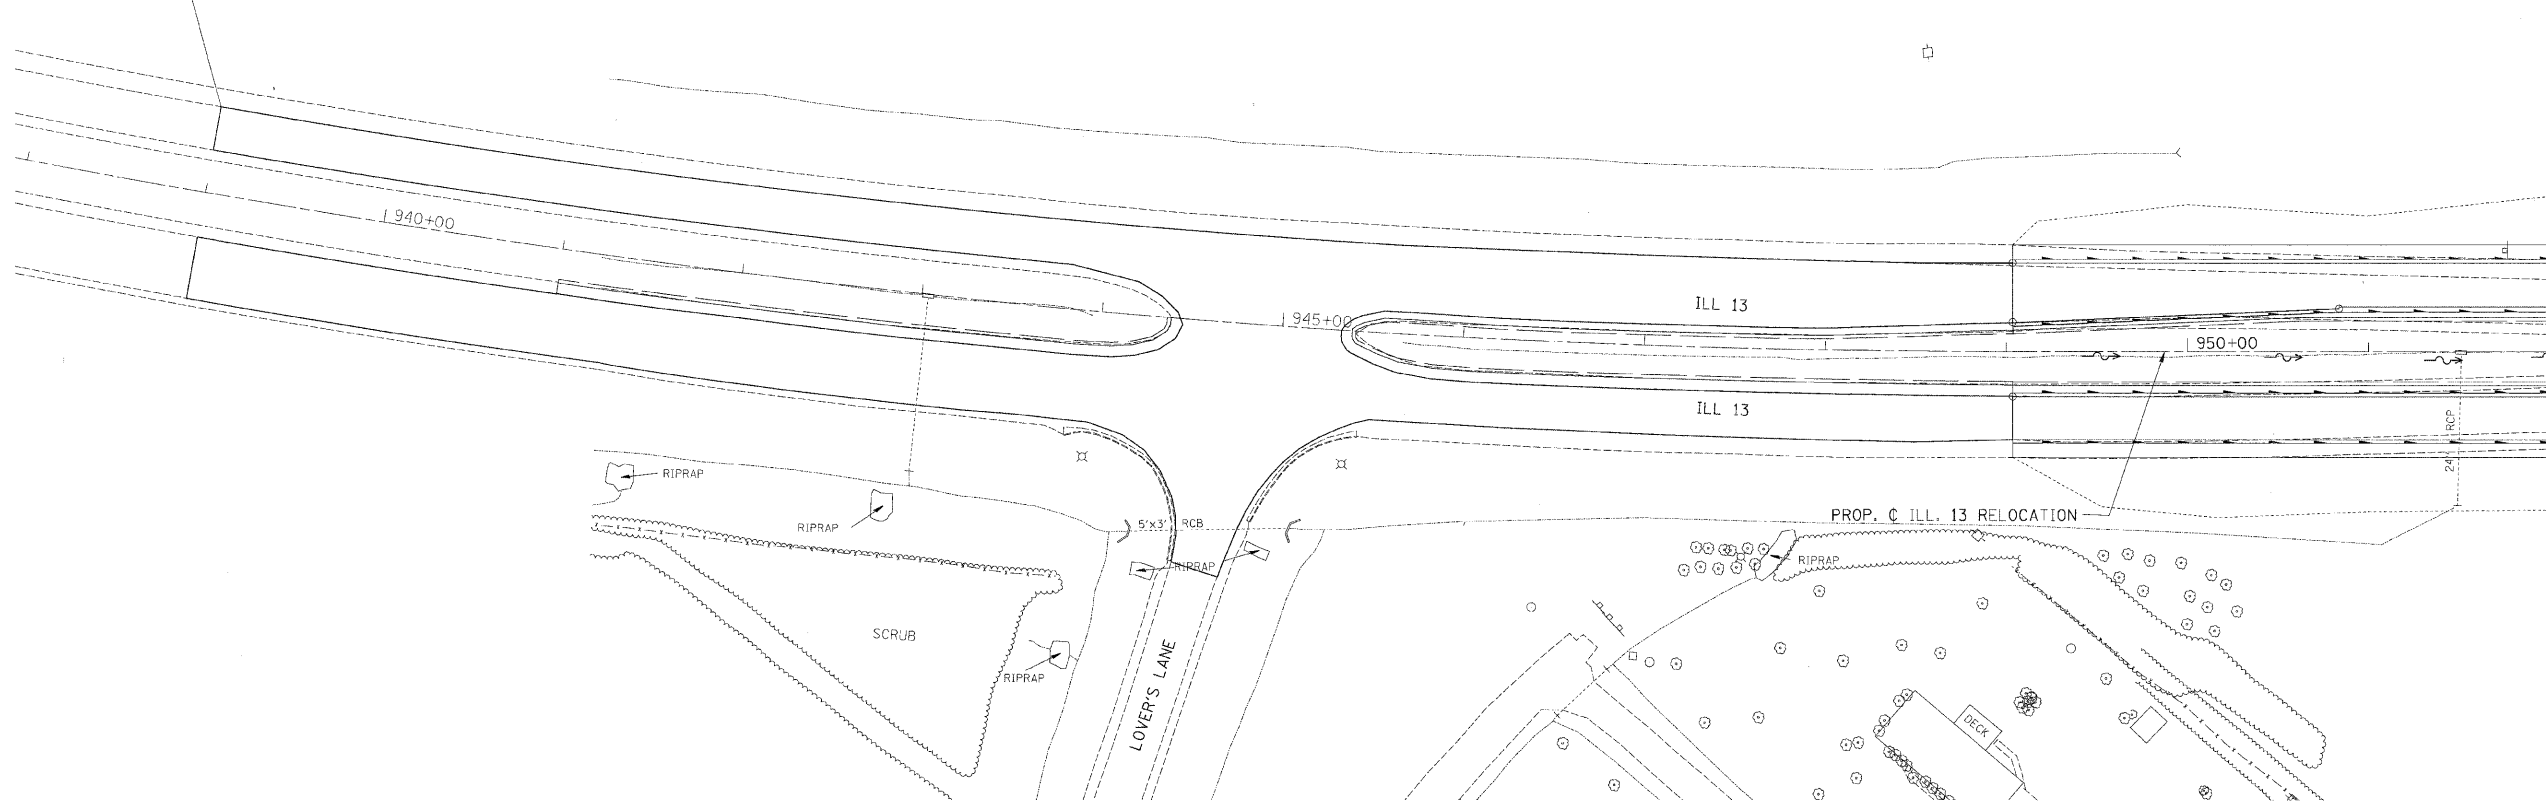

