


F.A. RTE.	SECTION	COUNTY	TOTAL SHEET NO.
331	•	SALINE	220
STA.	TO STA.		
FED. ROAD DIST. NO.	ILLINOIS		FED. AID PROJECT
• 3-2, 18X-11B, 4-2			

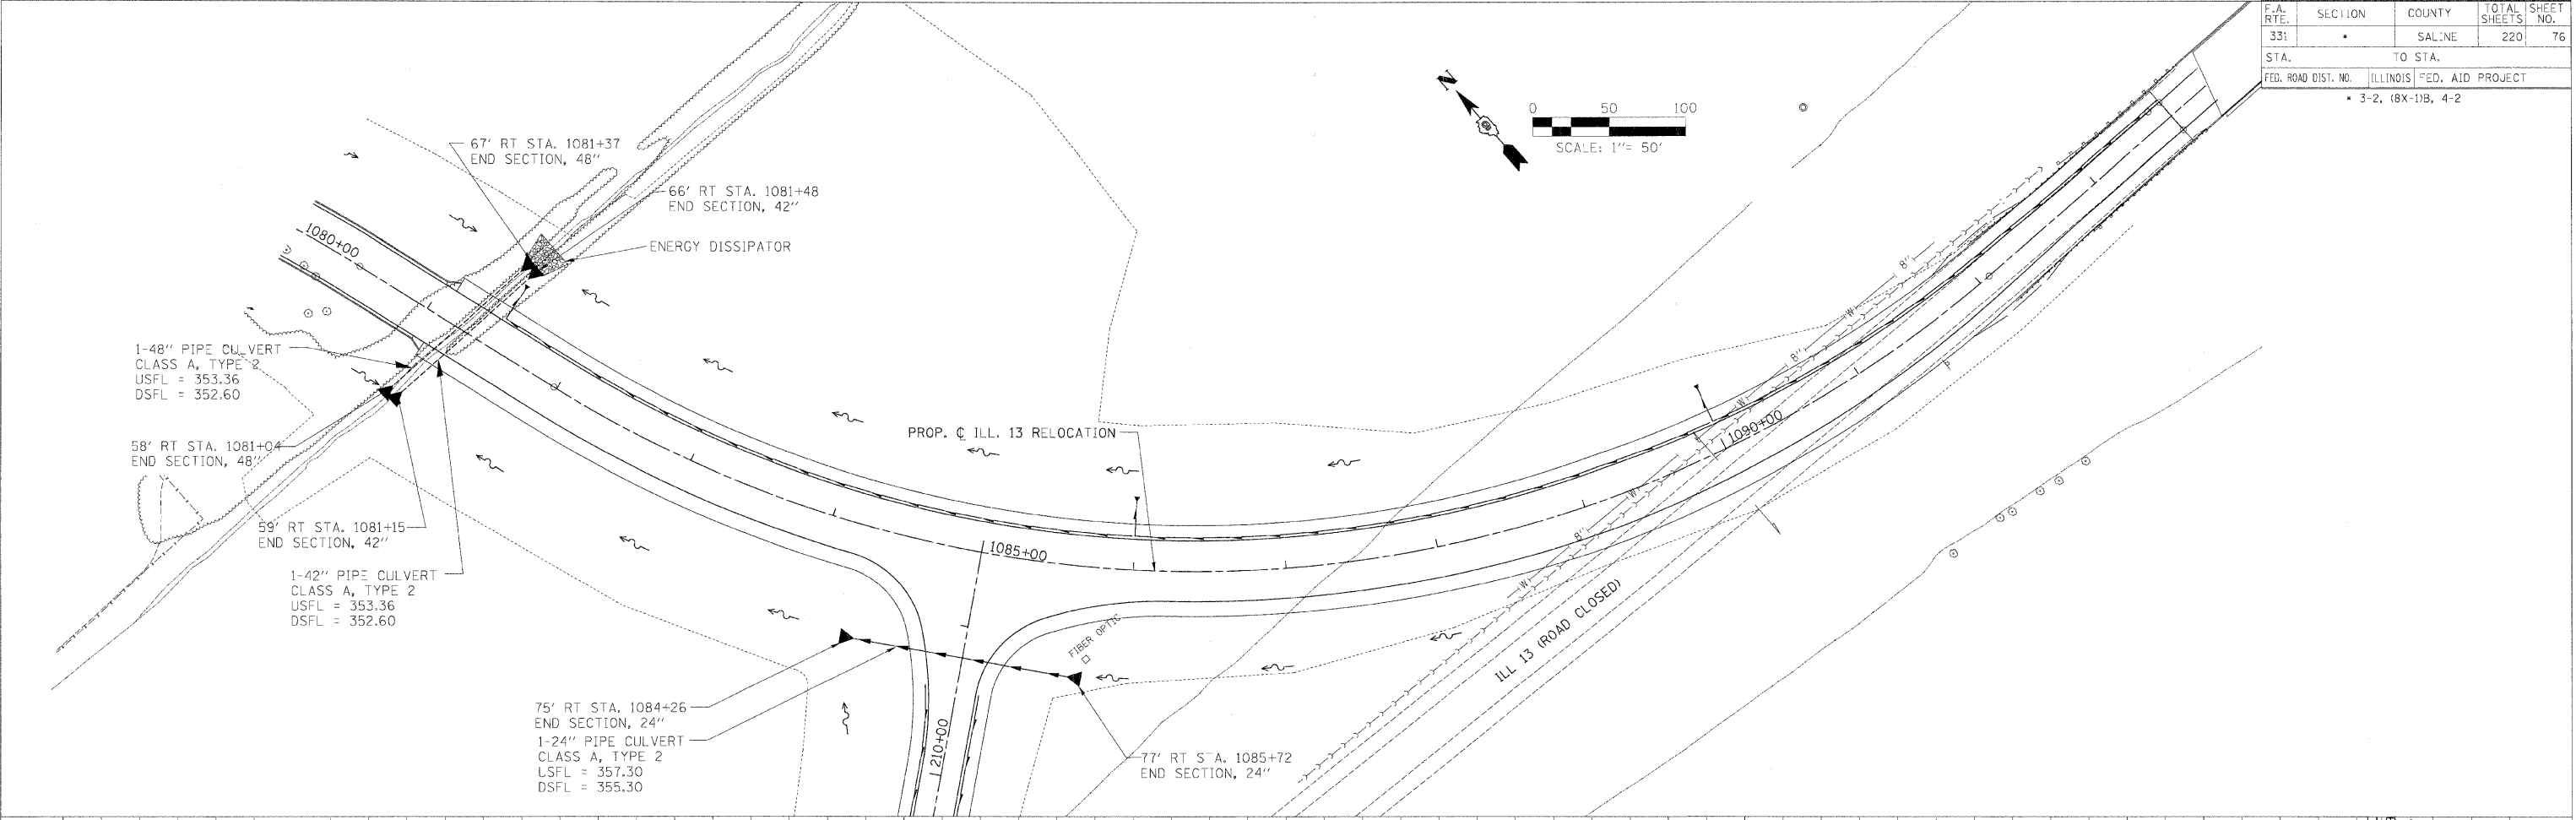






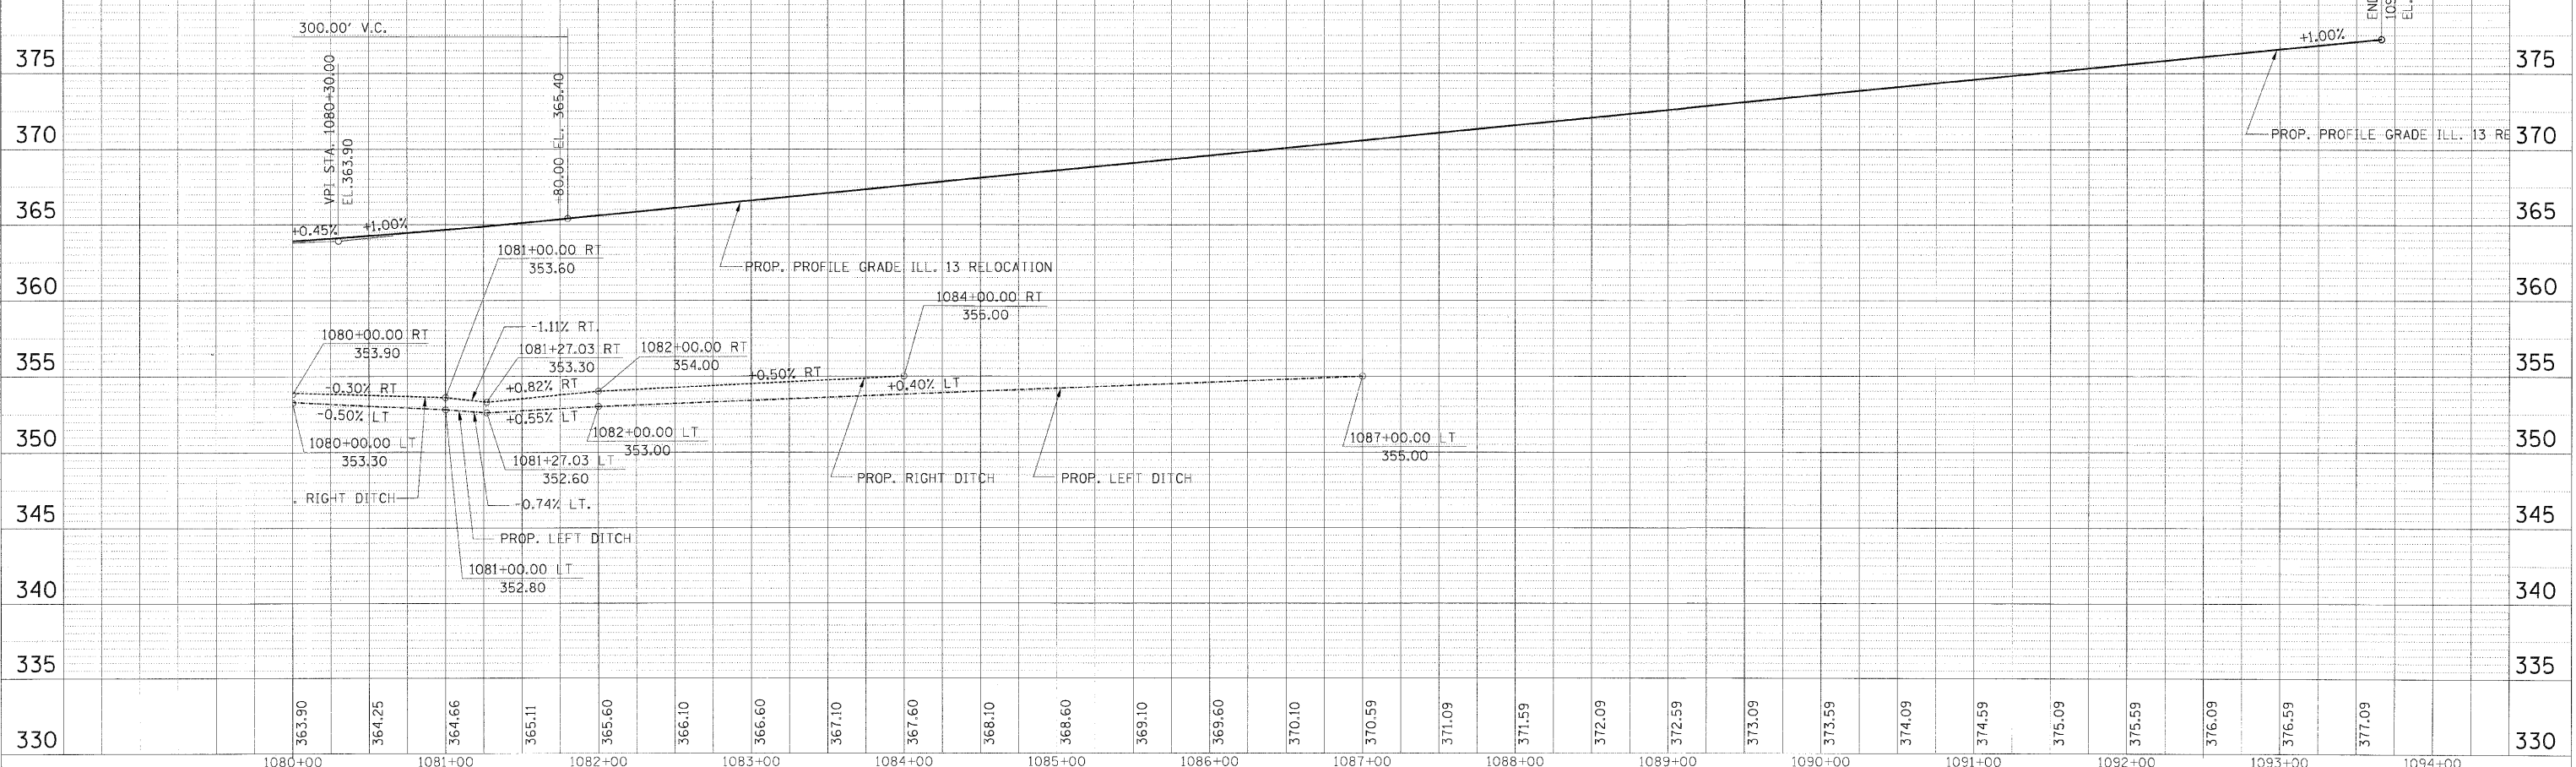

**STORM SEWER PLAN PROFILE - STA. 1080+00.00 TO STA. 1092+50.00**

1020-3526-05.dgn 1020-3526-05.dgn