


LOCAL RTE.	SECTION	COUNTY	TOTAL SHEETS	SHEET NO.
M.S. 1040	05-00010-00-PV	HENRY	136	119
STA. 24+00		TO STA. 24+25		
FED. ROAD DIST. NO. 2		ILLINOIS FED. AID PROJECT		

SHIVE HATTERY
Cedar Rapids, IA · Iowa City, IA · Des Moines, IA
Moline, IL · Bloomington, IL · Chicago, IL
SHIVE-HATTERY, INC. 1701 RIVER DRIVE, SUITE 200 MOLINE, IL 61265
PHONE (309) 764-7850 FAX (309) 764-8616
http://www.shive-hattery.com
ILLINOIS FIRM NUMBER: 184-000214


PLAN	DATE
SURVEYED	BY
NOTED	
PLOTTED	
CHECKED	
DATE	
FILE NAME	
NO.	

PROFILE	DATE
SURVEYED	BY
NOTED	
PLOTTED	
CHECKED	
DATE	
FILE NAME	
NO.	

PLOT DATE = #DATE#
FILE NAME = #FILE#
PLOT SCALE = #SCALE#
USER NAME = #USER#

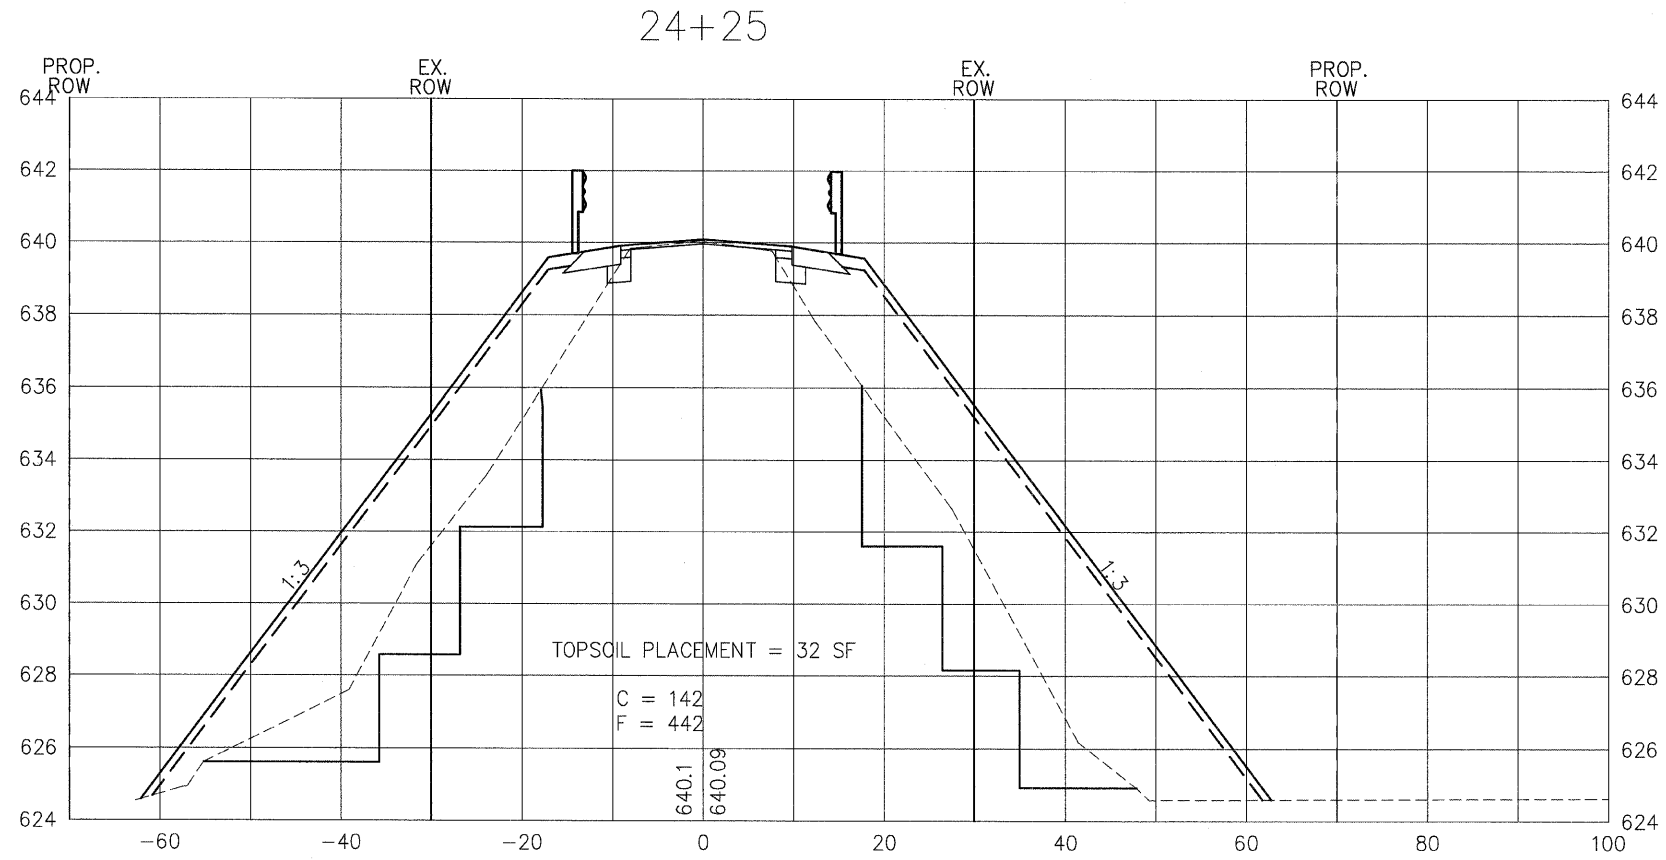


HORIZONTAL SCALE

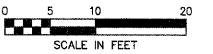

SCALE IN FEET

VERTICAL SCALE

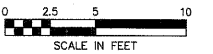

SCALE IN FEET

