

**LEGEND**

- PROPOSED RIGHT OF WAY LINE
- - - EXISTING RIGHT OF WAY LINE
- ||||| PROPOSED TEMPORARY EASEMENT LINE
- +— PROPERTY LINE
- - - EXISTING CENTERLINE




APPROVED BY \_\_\_\_\_ DISTRICT ENGINEER  
DATE \_\_\_\_\_

NORTHEAST QUARTER OF SECTION 18, TOWNSHIP 9 NORTH  
RANGE 4 WEST OF THE FOURTH PRINCIPAL MERIDIAN

401S037

MARVIN ROTH 1%, MARGARET FAYE ROTH 49.5%,  
MARGARET FAYE ROTH AS TRUSTEE OF THE MARITAL TRUST  
UNDER THE WILL OF MORRIS ROTH 49.5%

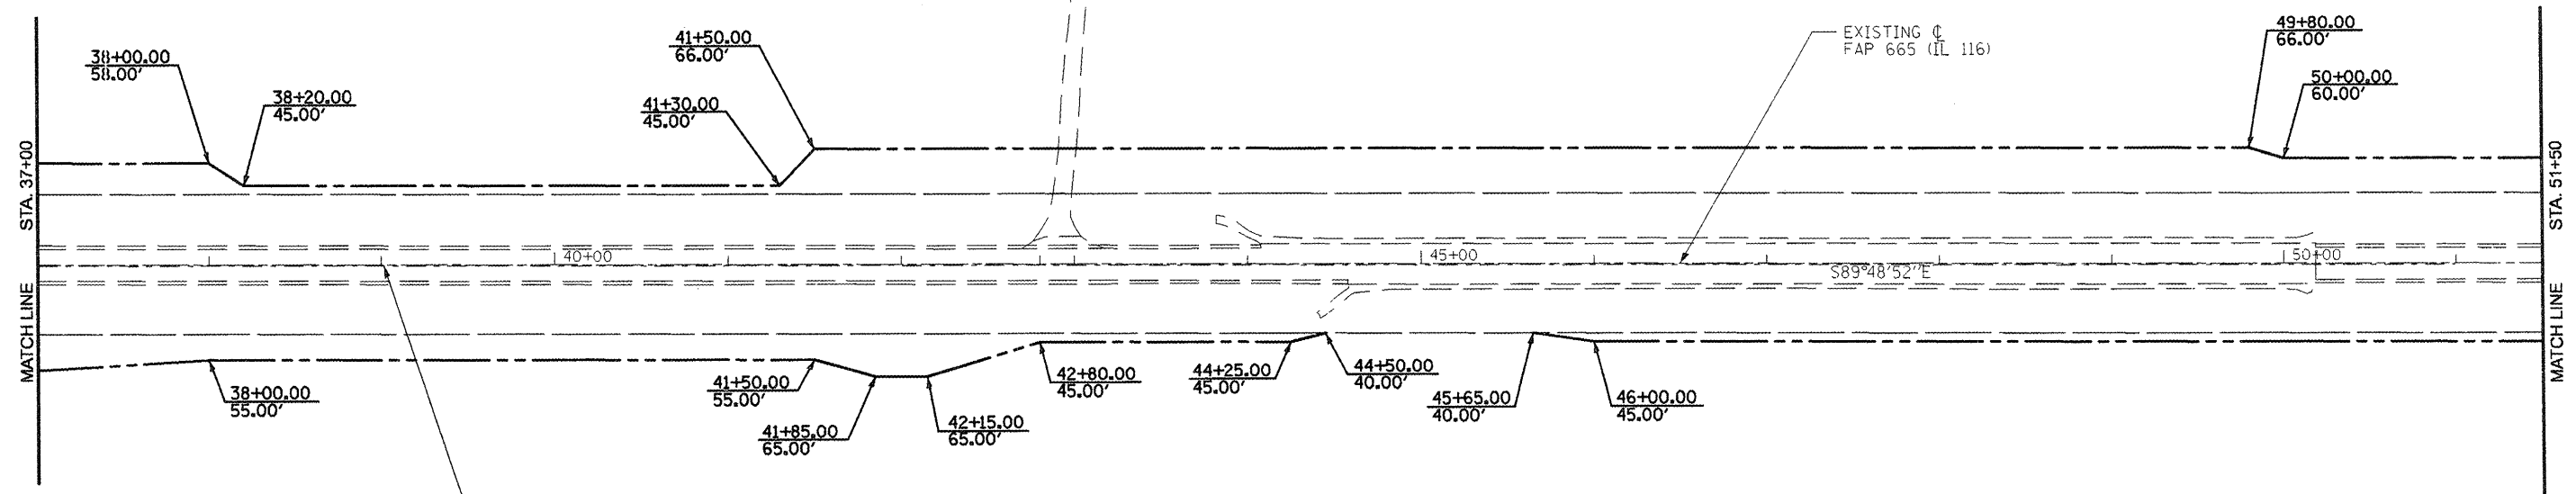

401S038

KIM R. GULLBERG LAND CORP.

SOUTH LINE NE1/4 SEC 18  
(NORTH LINE SE1/4 SEC 18)  
S89°48'21"E

SOUTHEAST QUARTER OF SECTION 18, TOWNSHIP 9 NORTH  
RANGE 4 WEST OF THE FOURTH PRINCIPAL MERIDIAN

DRAWN BY \_\_\_\_\_  
WRITTEN BY \_\_\_\_\_  
CHECKED BY \_\_\_\_\_  
INSPECTED BY \_\_\_\_\_

ALL SURVEY INFORMATION BASED ON THE  
ILLINOIS STATE PLANE COORDINATE SYSTEM  
NAD.83, ILLINOIS WEST ZONE, GEOID03  
APPLICABLE GRID FACTOR = 0.999953199

JOB NO. R-94-001-01

<b>RIGHT OF WAY PLANS</b>	
F.A.P. ROUTE 665(IL 116)	
PROJECT _____	SECTION 136.137W&RS-3
STATION 37+00	TO _____
STATION 51+50	
COUNTY HENDERSON	
SCALE 1"=100'	SHEET 57 OF 77