


SURVEYED _____
 PLOTTED _____
 NOTE BOOK _____
 AREAS CHECKED _____
 NO. _____

SURVEYED _____
 PLOTTED _____
 NOTE BOOK _____
 AREAS CHECKED _____
 NO. _____

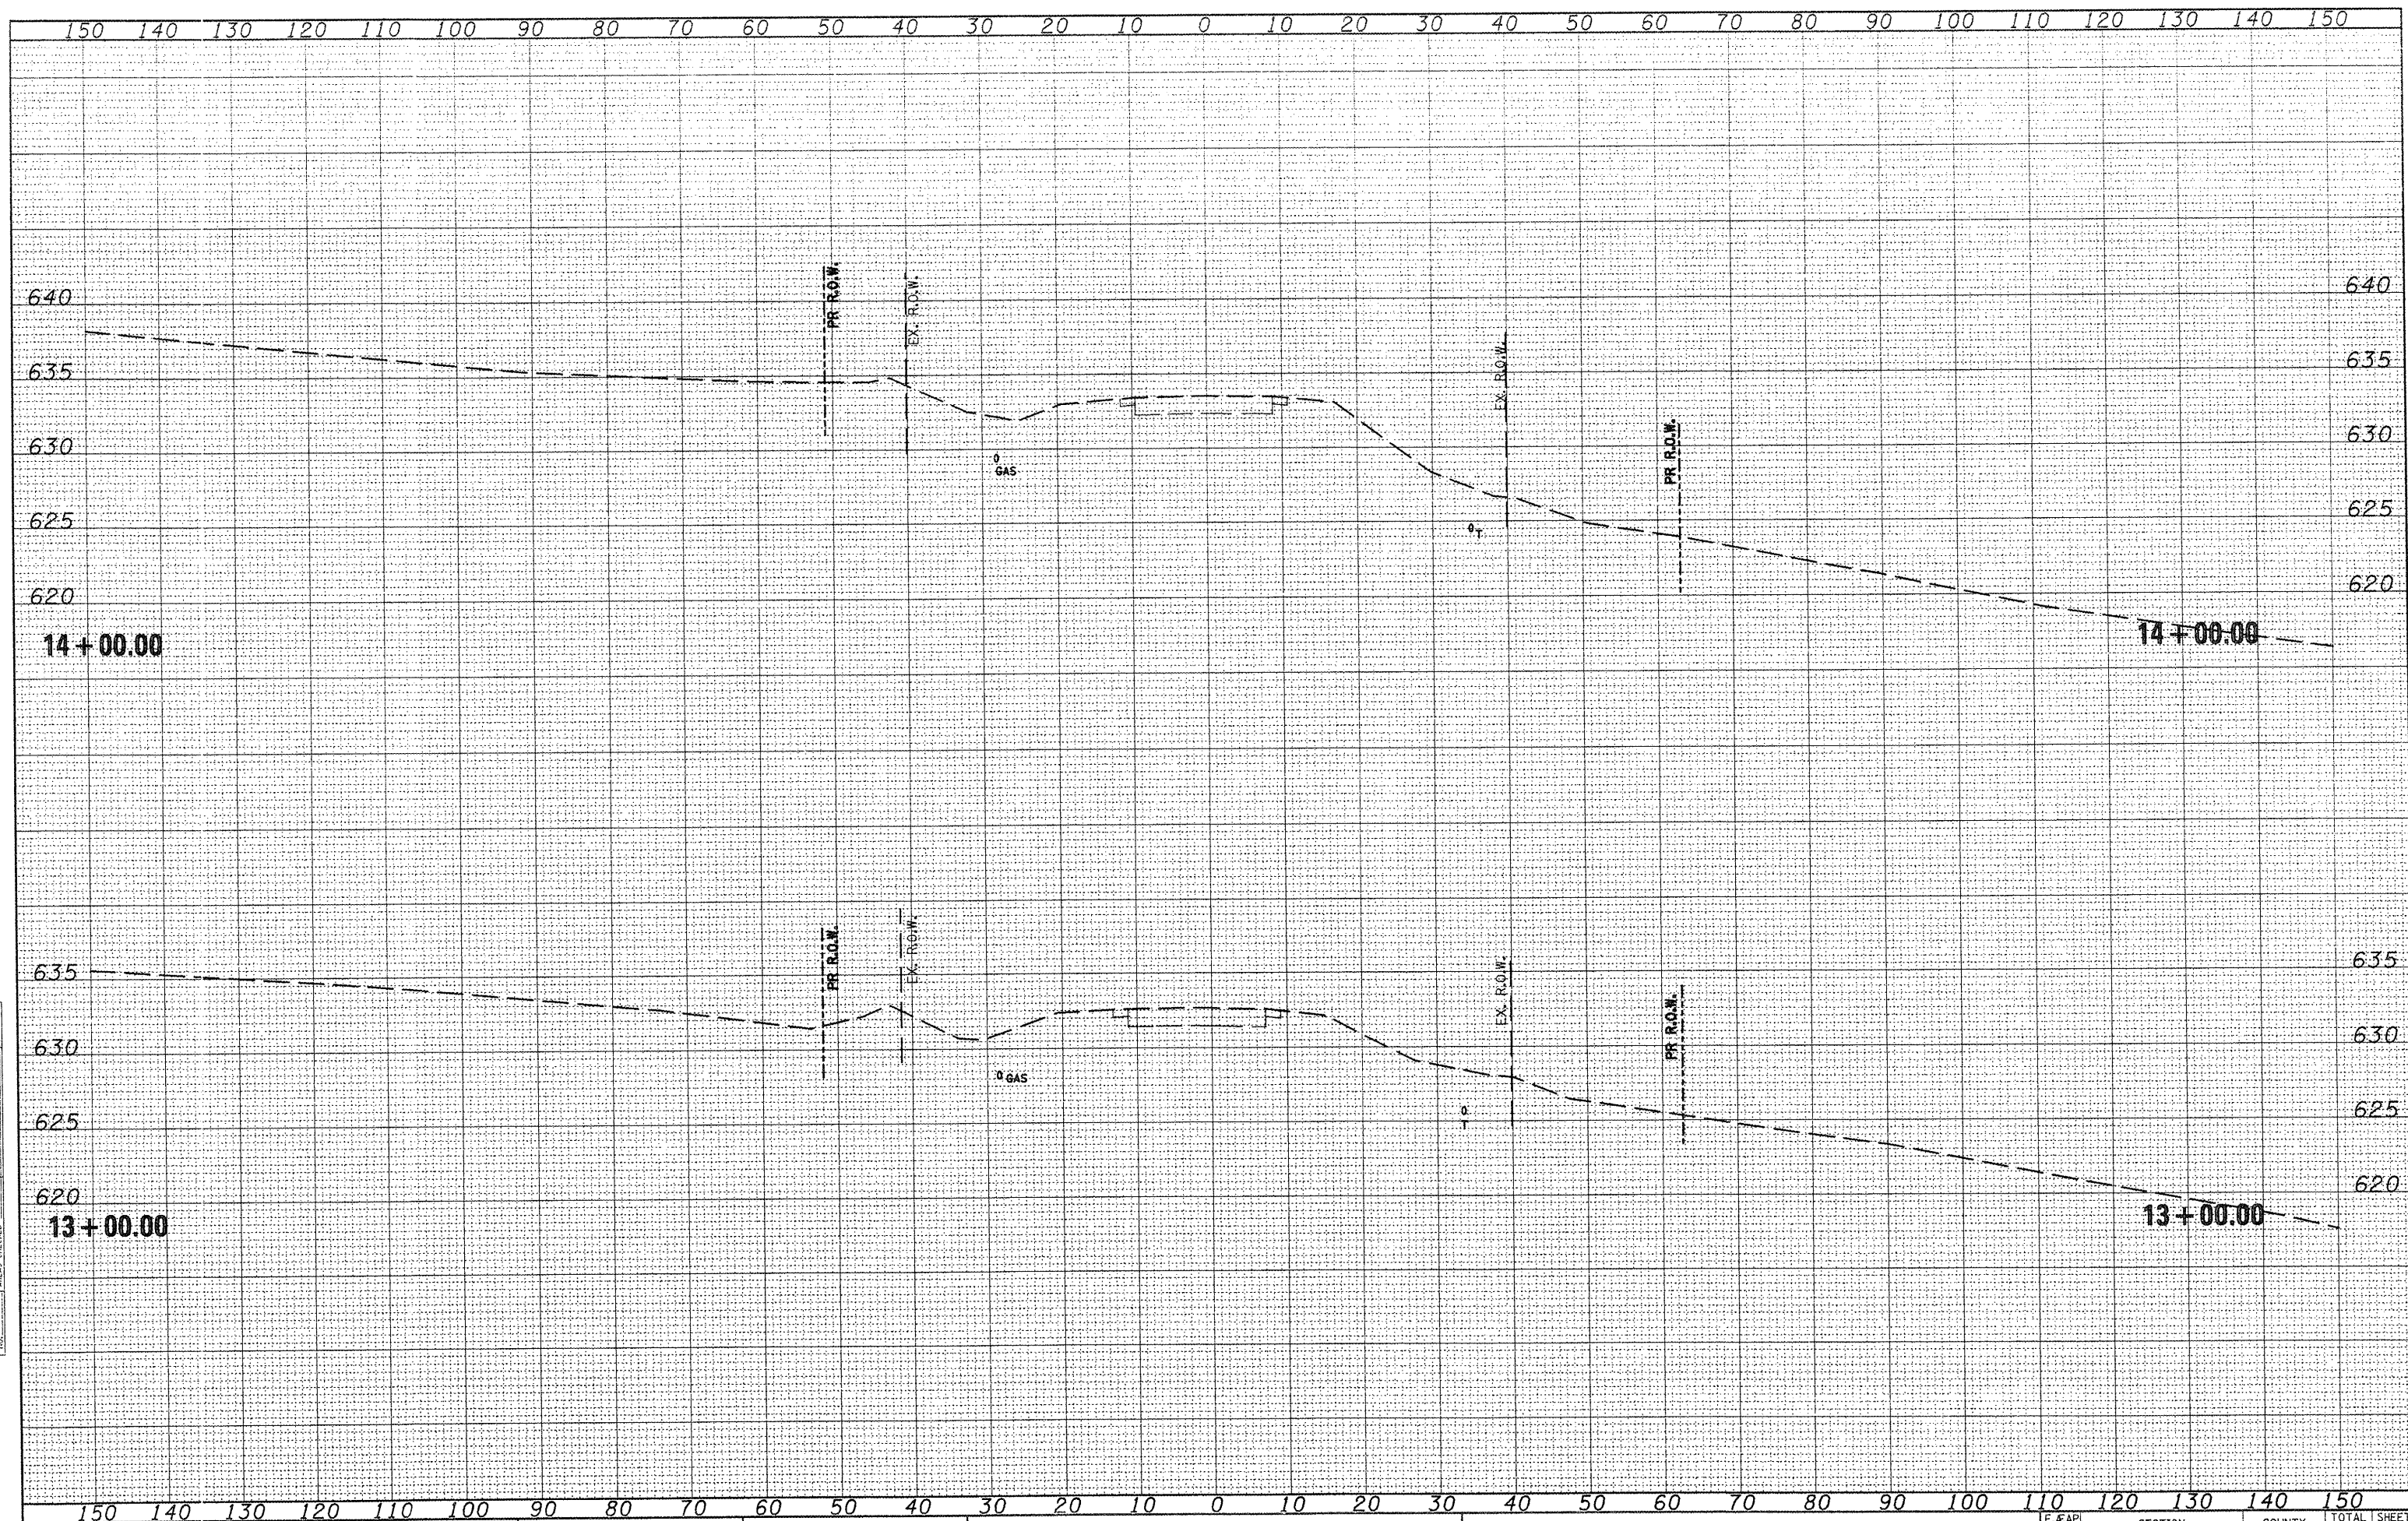

FILE NAME = xsectsheet.dgn
 USER NAME = ghidinaam
 PLOT SCALE = 20.0000 / IN.
 PLOT DATE = 1/29/2009

DESIGNED -	REVISED -
DRAWN -	REVISED -
CHECKED -	REVISED -
DATE -	REVISED -

STATE OF ILLINOIS
DEPARTMENT OF TRANSPORTATION

STAGE 1 & 2 CROSS SECTIONS
 SCALE: SHEET NO. OF SHEETS STA. 13+00.00 TO STA. 14+00.00

F. MAP RTE.	SECTION	COUNTY	TOTAL SHEETS	SHEET NO.
665 (136,137)W&RS-3(136R+109BR-2)	HENDERSON		76	
CONTRACT NO. 88773				