


DATE	
BY	
SURVEYED	
PLOTTED	
TEMPLATE	
AREAS CHECKED	
FINAL SURVEY	
NOTE BOOK	
NO.	

DATE	
BY	
SURVEYED	
PLOTTED	
TEMPLATE	
AREAS CHECKED	
ORIGINAL SURVEY	
NOTE BOOK	
NO.	

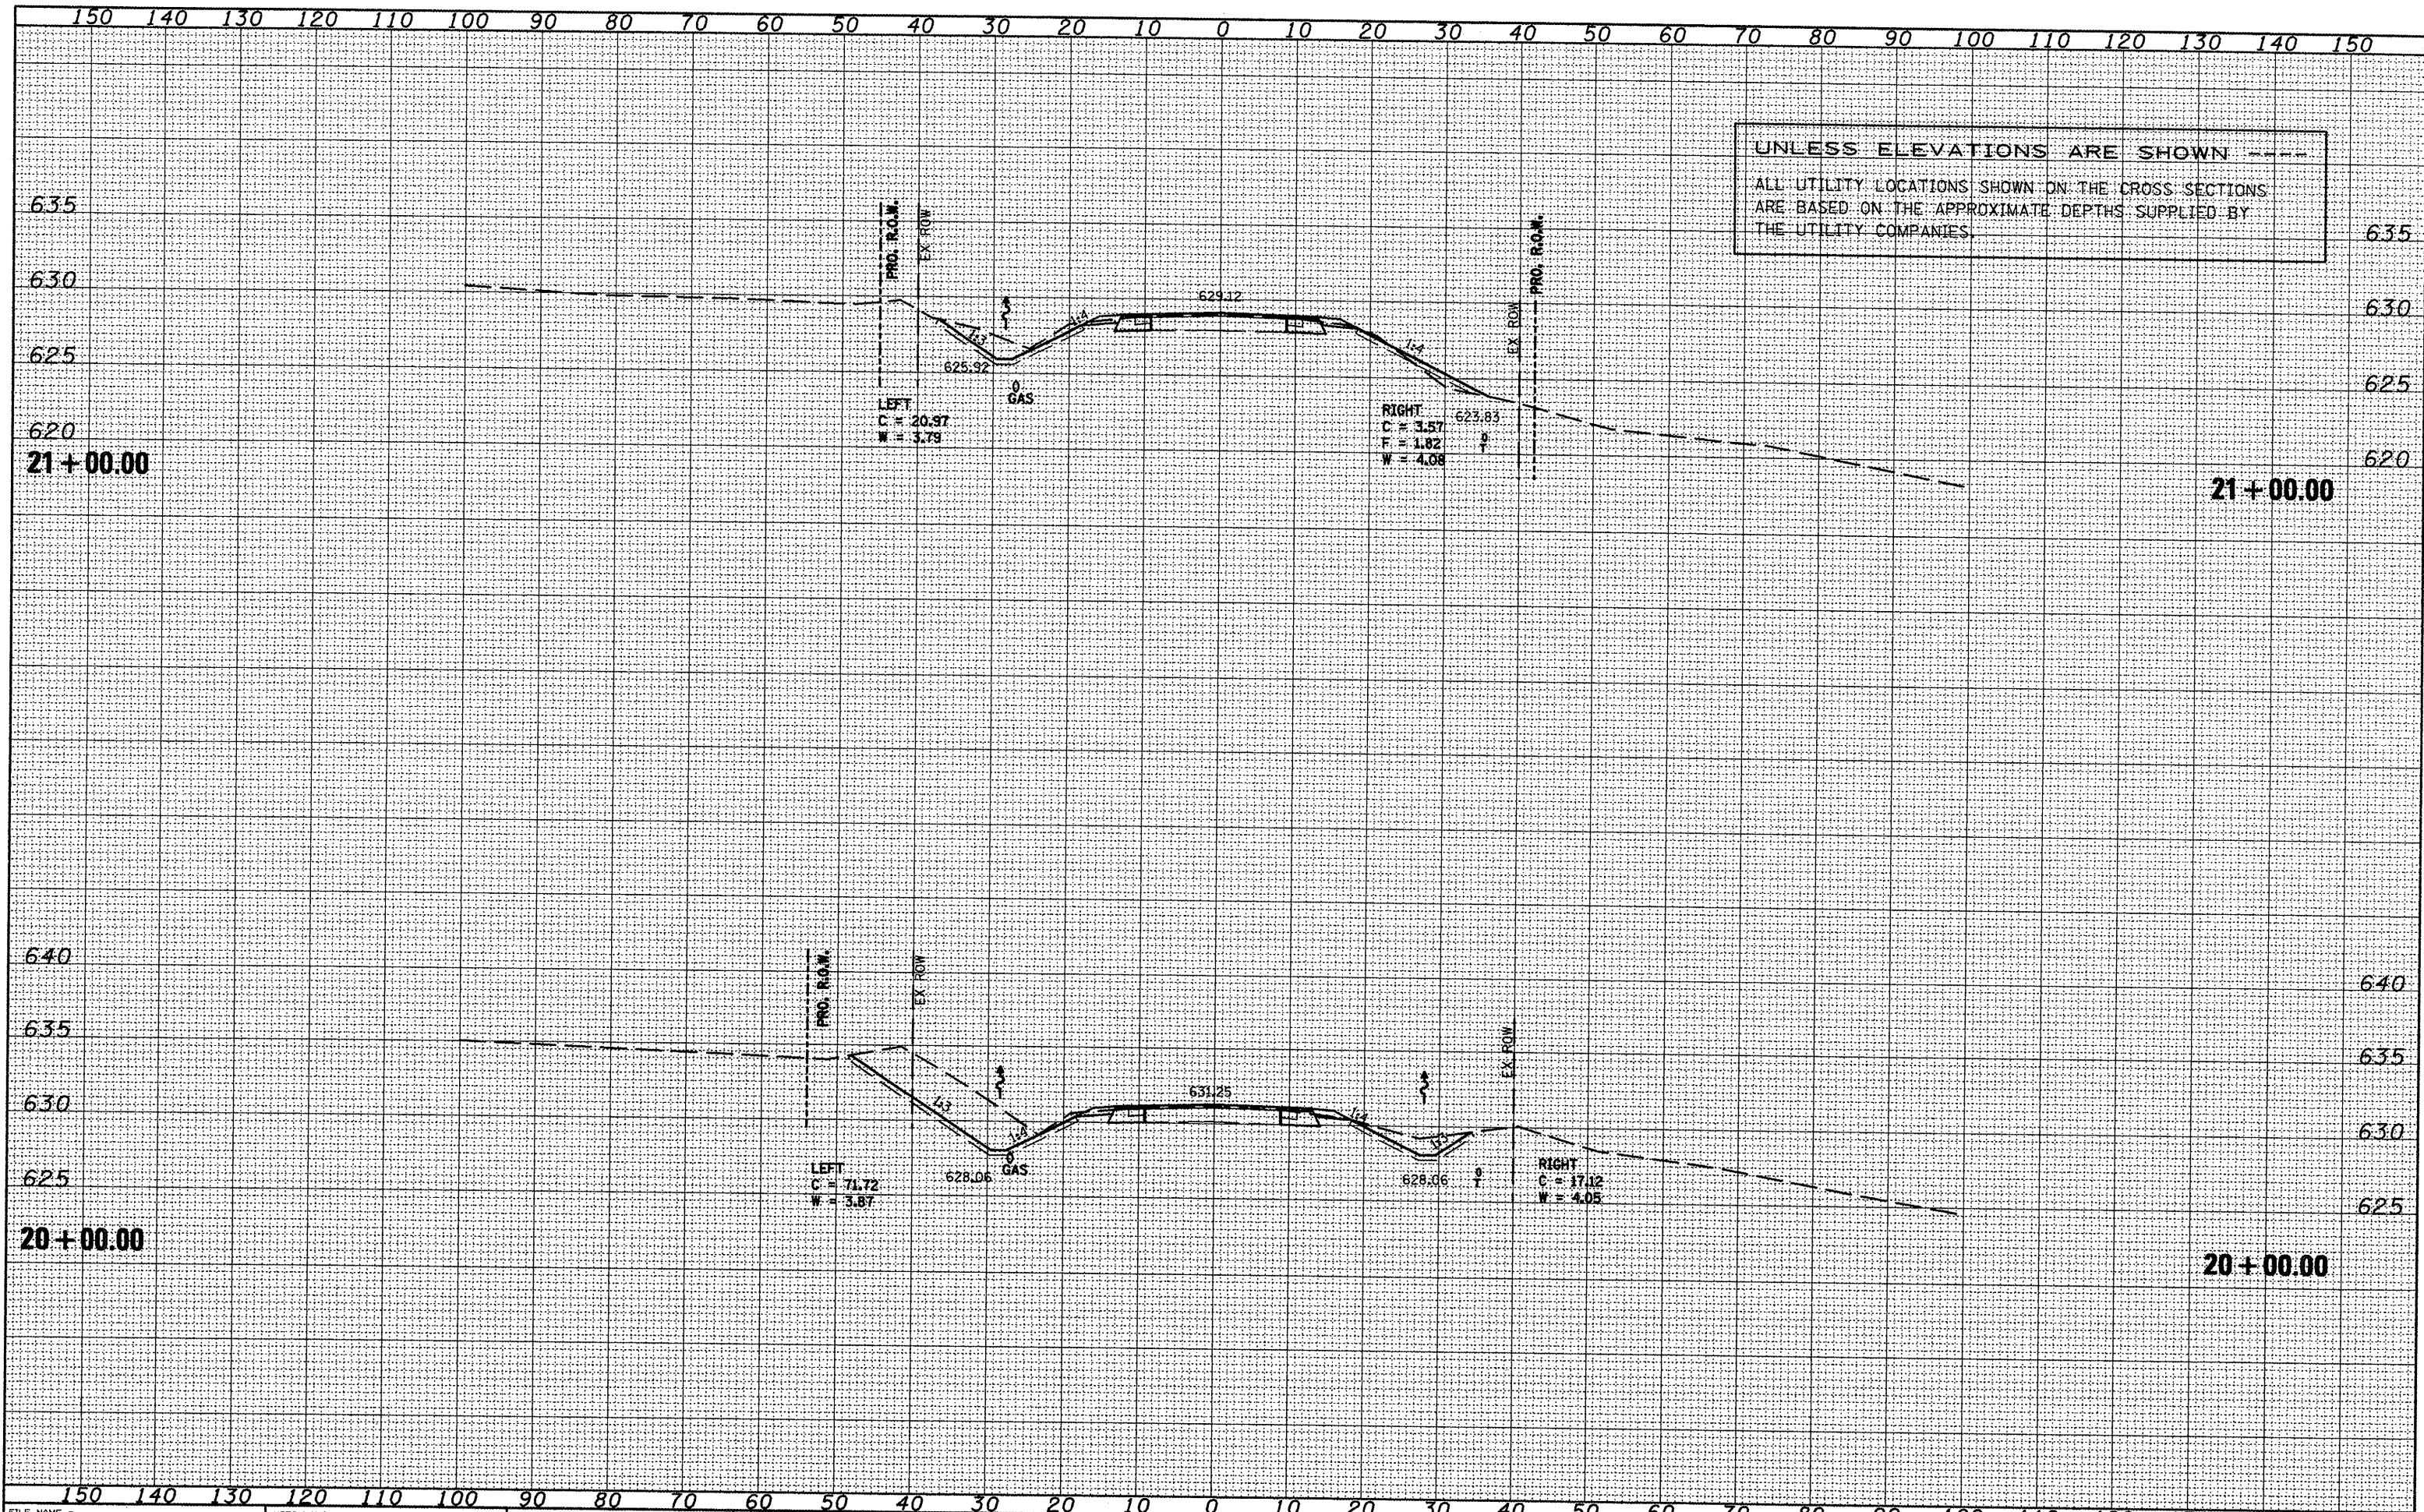

FILE NAME = xsectsheet.dgn
 USER NAME = ghidneam
 PLOT SCALE = 20.0000' / IN.
 PLOT DATE = 1/21/2009

DESIGNED -	REVISED -
DRAWN -	REVISED -
CHECKED -	REVISED -
DATE -	REVISED -

STATE OF ILLINOIS
 DEPARTMENT OF TRANSPORTATION

IL 116 - MAINLINE

SCALE: SHEET NO. OF SHEETS STA. 20+00.00 TO STA. 21+00.00

F.A.P. RTE.	SECTION	COUNTY	TOTAL SHEETS	SHEET NO.
665	(136,137)W&RS-3109BR-2	HENDERSON	272	272
				CONTRACT NO. 88773
ILLINOIS FED. AID PROJECT				