


UNLESS ELEVATIONS ARE SHOWN --  
 ALL UTILITY LOCATIONS SHOWN ON THE CROSS SECTIONS  
 ARE BASED ON THE APPROXIMATE DEPTHS SUPPLIED BY  
 THE UTILITY COMPANIES.

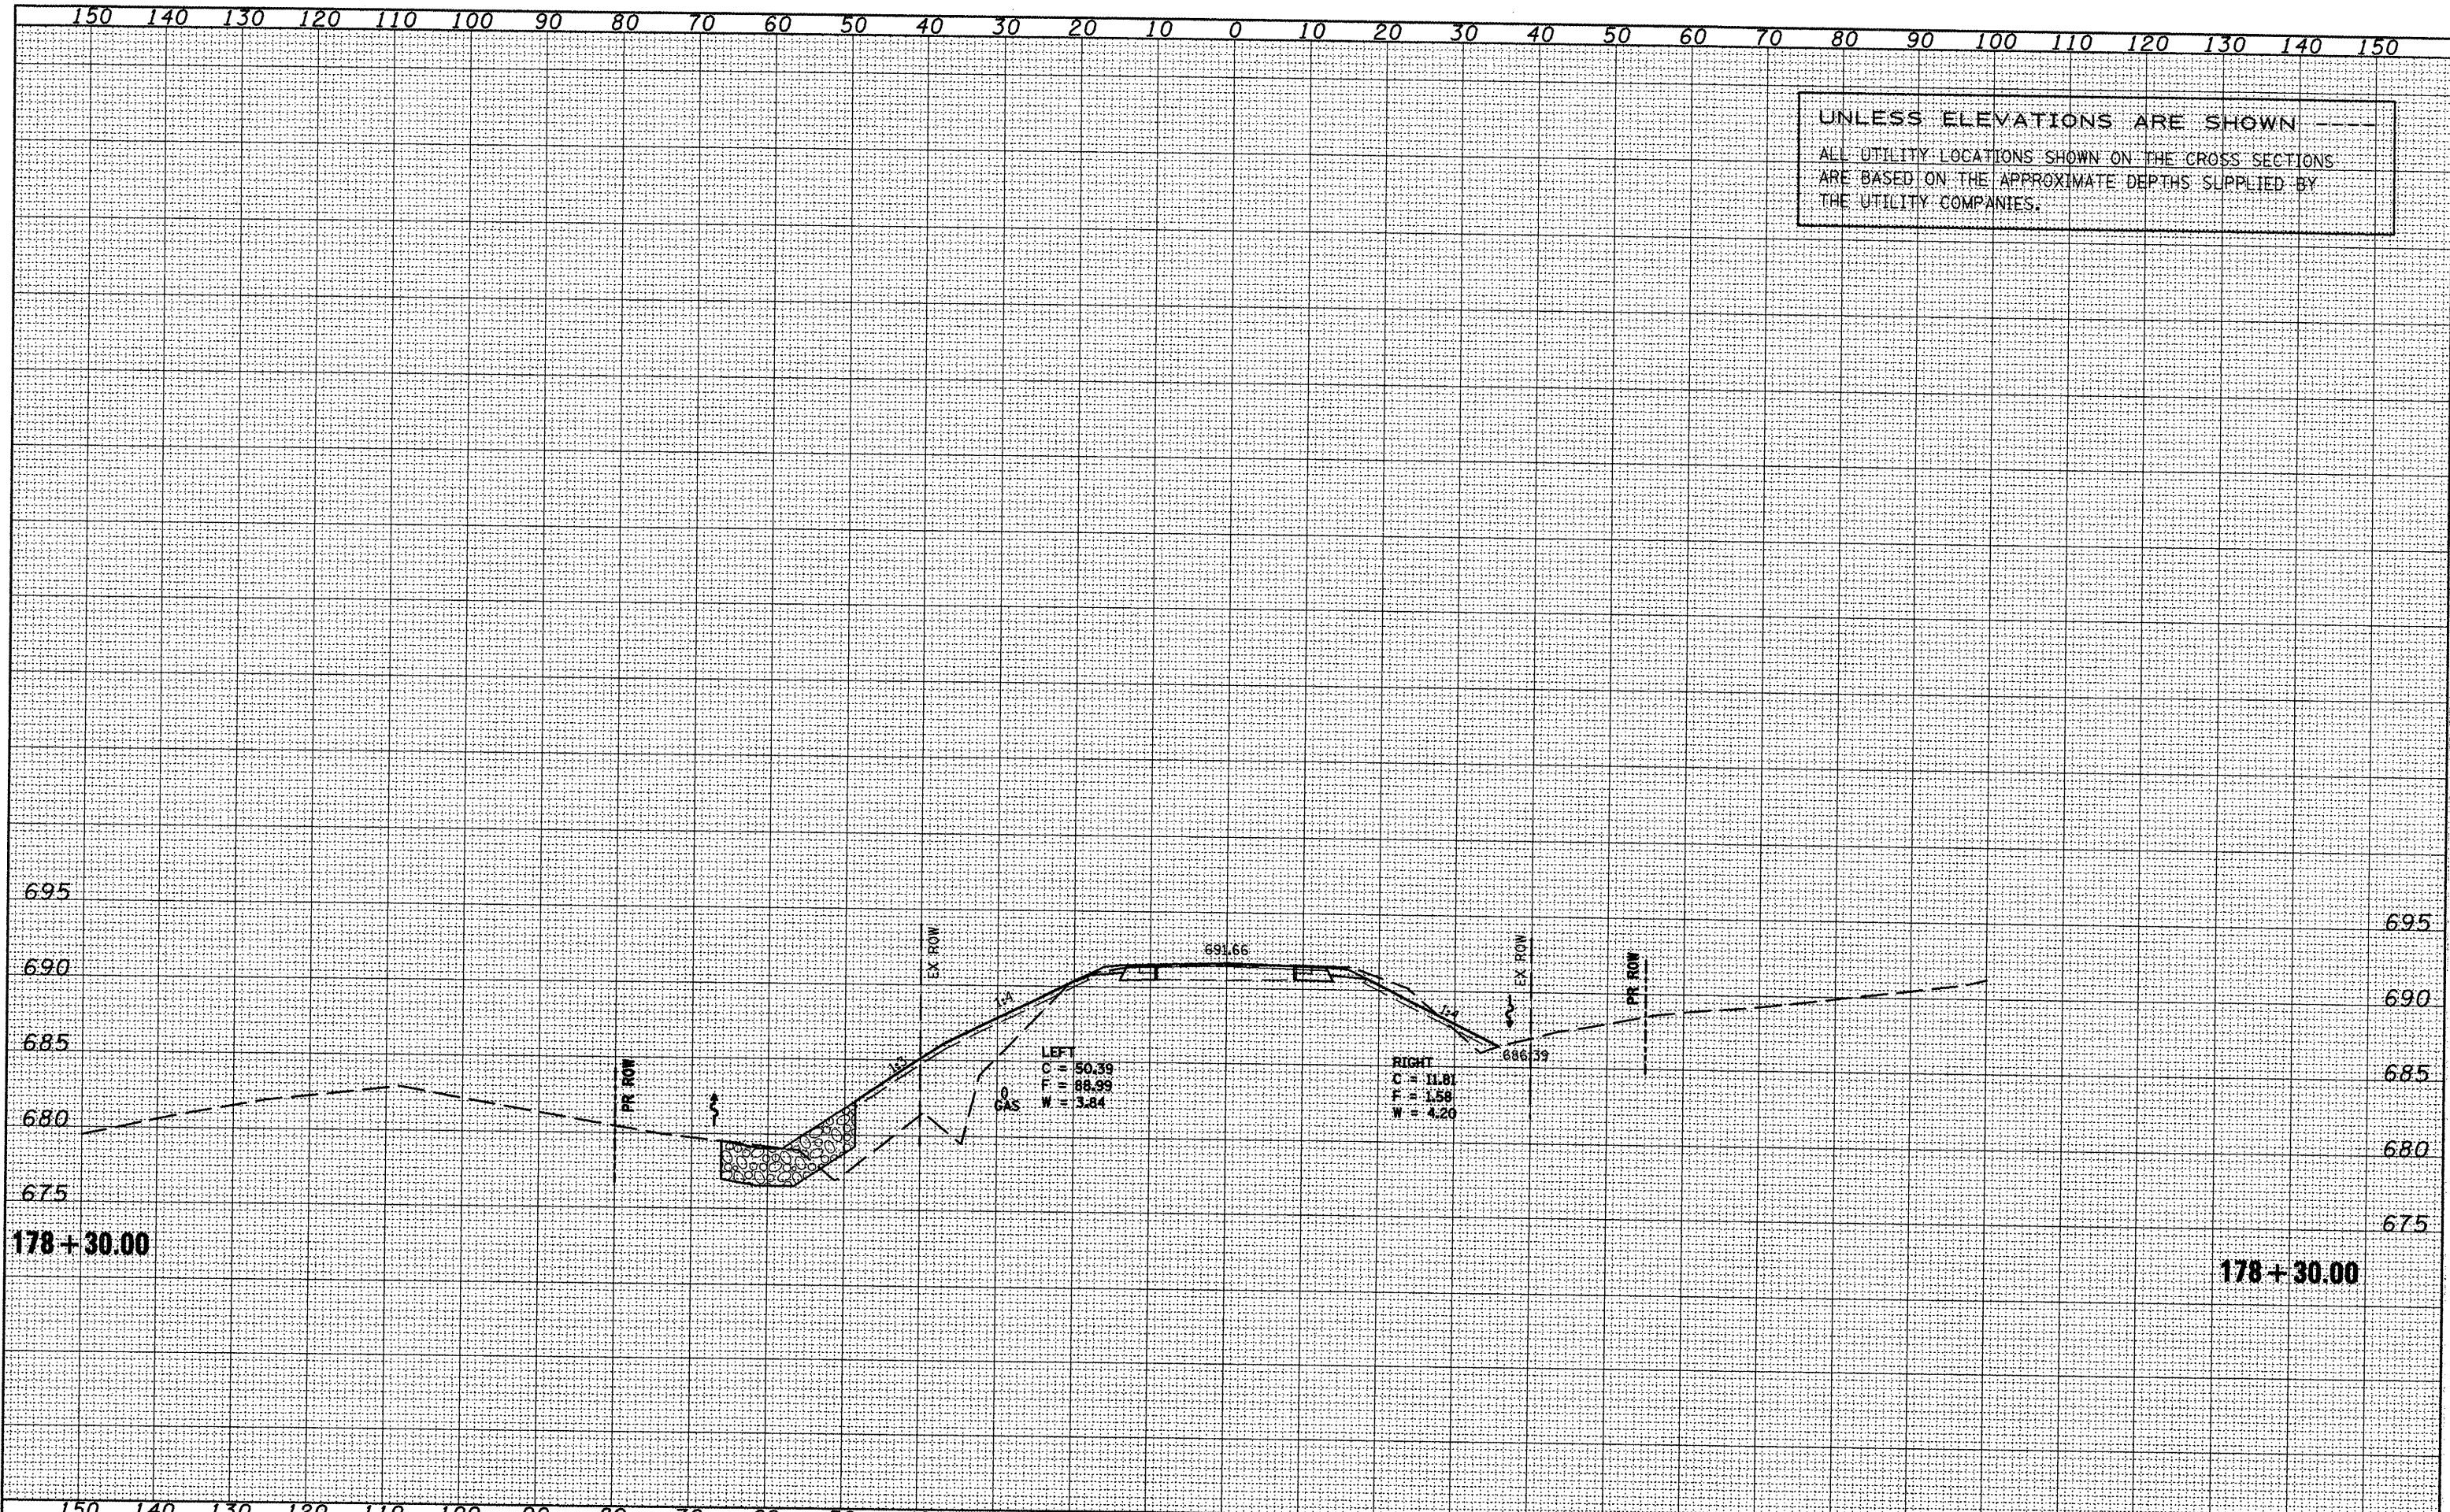

|           |  |
|-----------|--|
| DATE      |  |
| BY        |  |
| DESIGNED  |  |
| DRAWN     |  |
| CHECKED   |  |
| DATE      |  |
| FILE NAME |  |
| USER NAME |  |
| DESIGNED  |  |
| DRAWN     |  |
| CHECKED   |  |
| DATE      |  |

|           |  |
|-----------|--|
| DATE      |  |
| BY        |  |
| DESIGNED  |  |
| DRAWN     |  |
| CHECKED   |  |
| DATE      |  |
| FILE NAME |  |
| USER NAME |  |
| DESIGNED  |  |
| DRAWN     |  |
| CHECKED   |  |
| DATE      |  |