


DATE	
BY	
FINAL SURVEY	
SWAYED	
PLOTTED	
NOTE BOOK	
TEMPLATE	
AREAS CHECKED	
NO.	

DATE	
BY	
FINAL SURVEY	
SWAYED	
PLOTTED	
NOTE BOOK	
TEMPLATE	
AREAS CHECKED	
NO.	

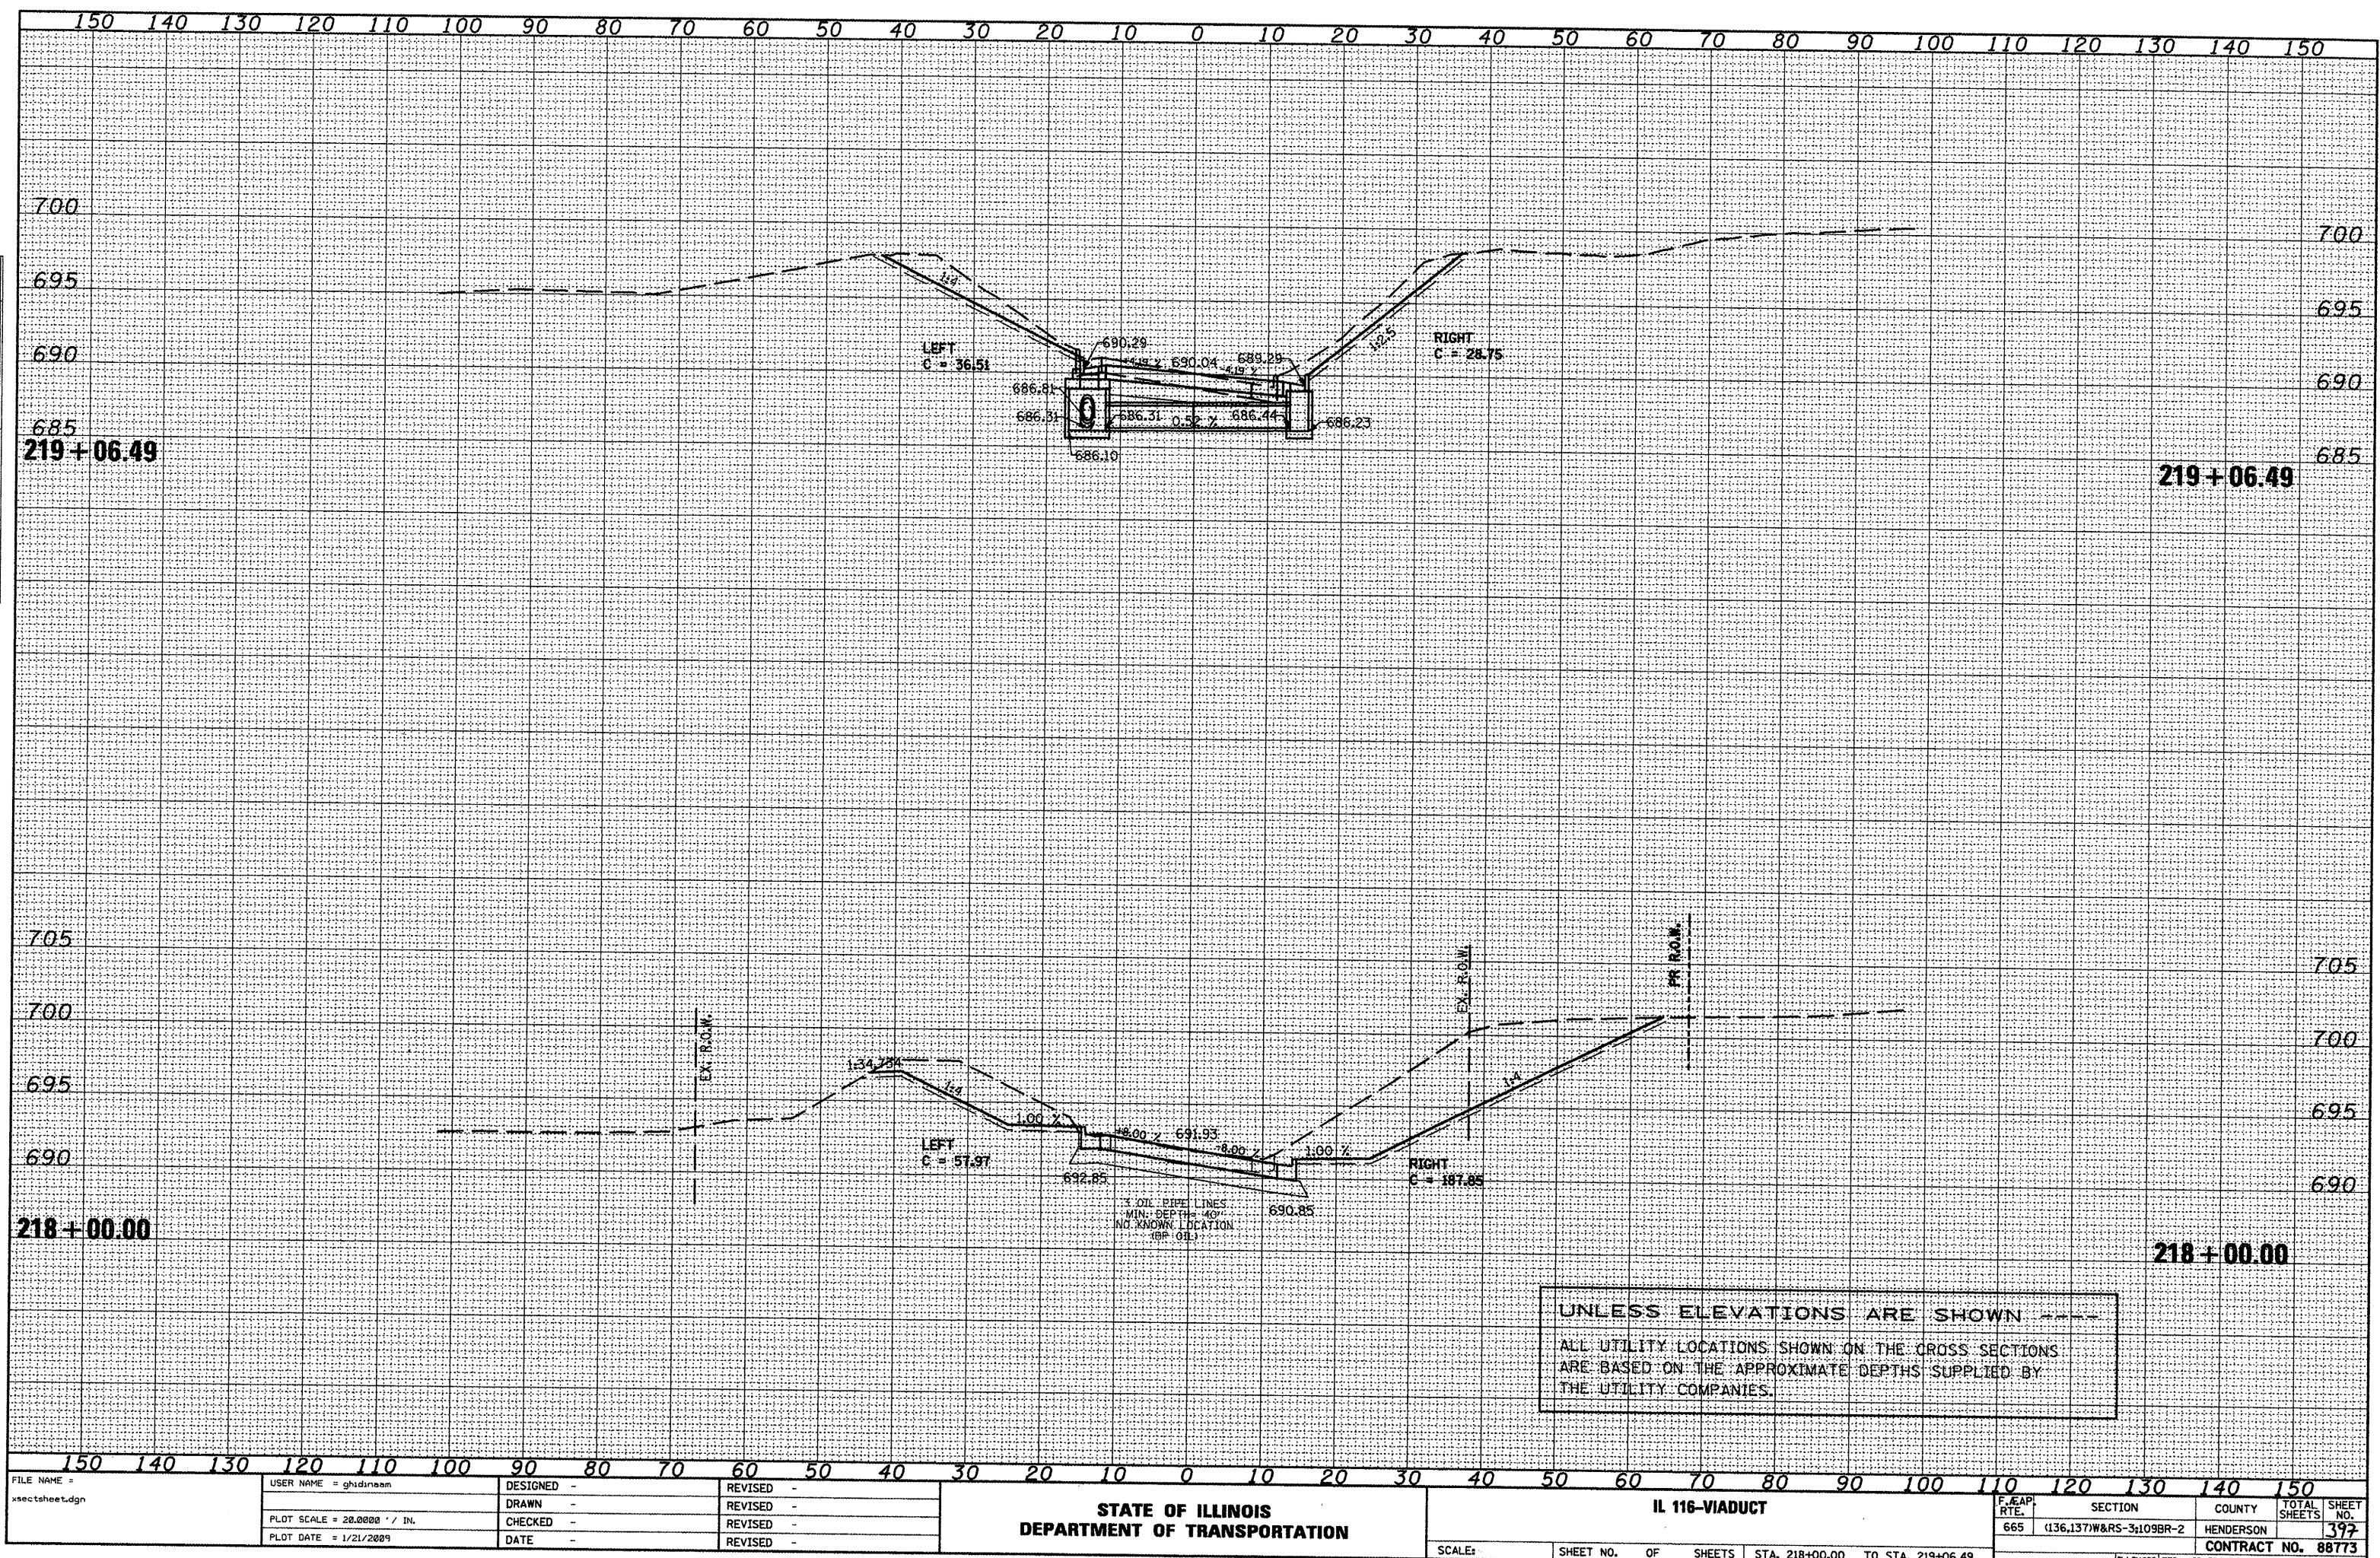

UNLESS ELEVATIONS ARE SHOWN ---
 ALL UTILITY LOCATIONS SHOWN ON THE CROSS SECTIONS
 ARE BASED ON THE APPROXIMATE DEPTHS SUPPLIED BY
 THE UTILITY COMPANIES.

FILE NAME =	USER NAME = ghdnsnam	DESIGNED -	REVISED -	STATE OF ILLINOIS DEPARTMENT OF TRANSPORTATION		IL 116-VIADUCT		F.A.P. RTE.	SECTION	COUNTY	TOTAL SHEETS	SHEET NO.
sectsheet.dgn		DRAWN -	REVISED -					665	(136,137)W&RS-3109BR-2	HENDERSON	397	397
	PLOT SCALE = 28,000' / IN.	CHECKED -	REVISED -							CONTRACT NO. 88773		
	PLOT DATE = 1/21/2009	DATE -	REVISED -							ILLINOIS FED. AID PROJECT		
				SCALE:		SHEET NO. OF SHEETS		STA. 218+00.00 TO STA. 219+06.49				