


DATE	
BY	
FINAL SURVEY	
SURVEYED	
PLOTTED	
TEMPLATE	
NOTE BOOK	
AREAS CHECKED	
NO.	

DATE	
BY	
ORIGINAL SURVEY	
SURVEYED	
PLOTTED	
TEMPLATE	
NOTE BOOK	
AREAS CHECKED	
NO.	

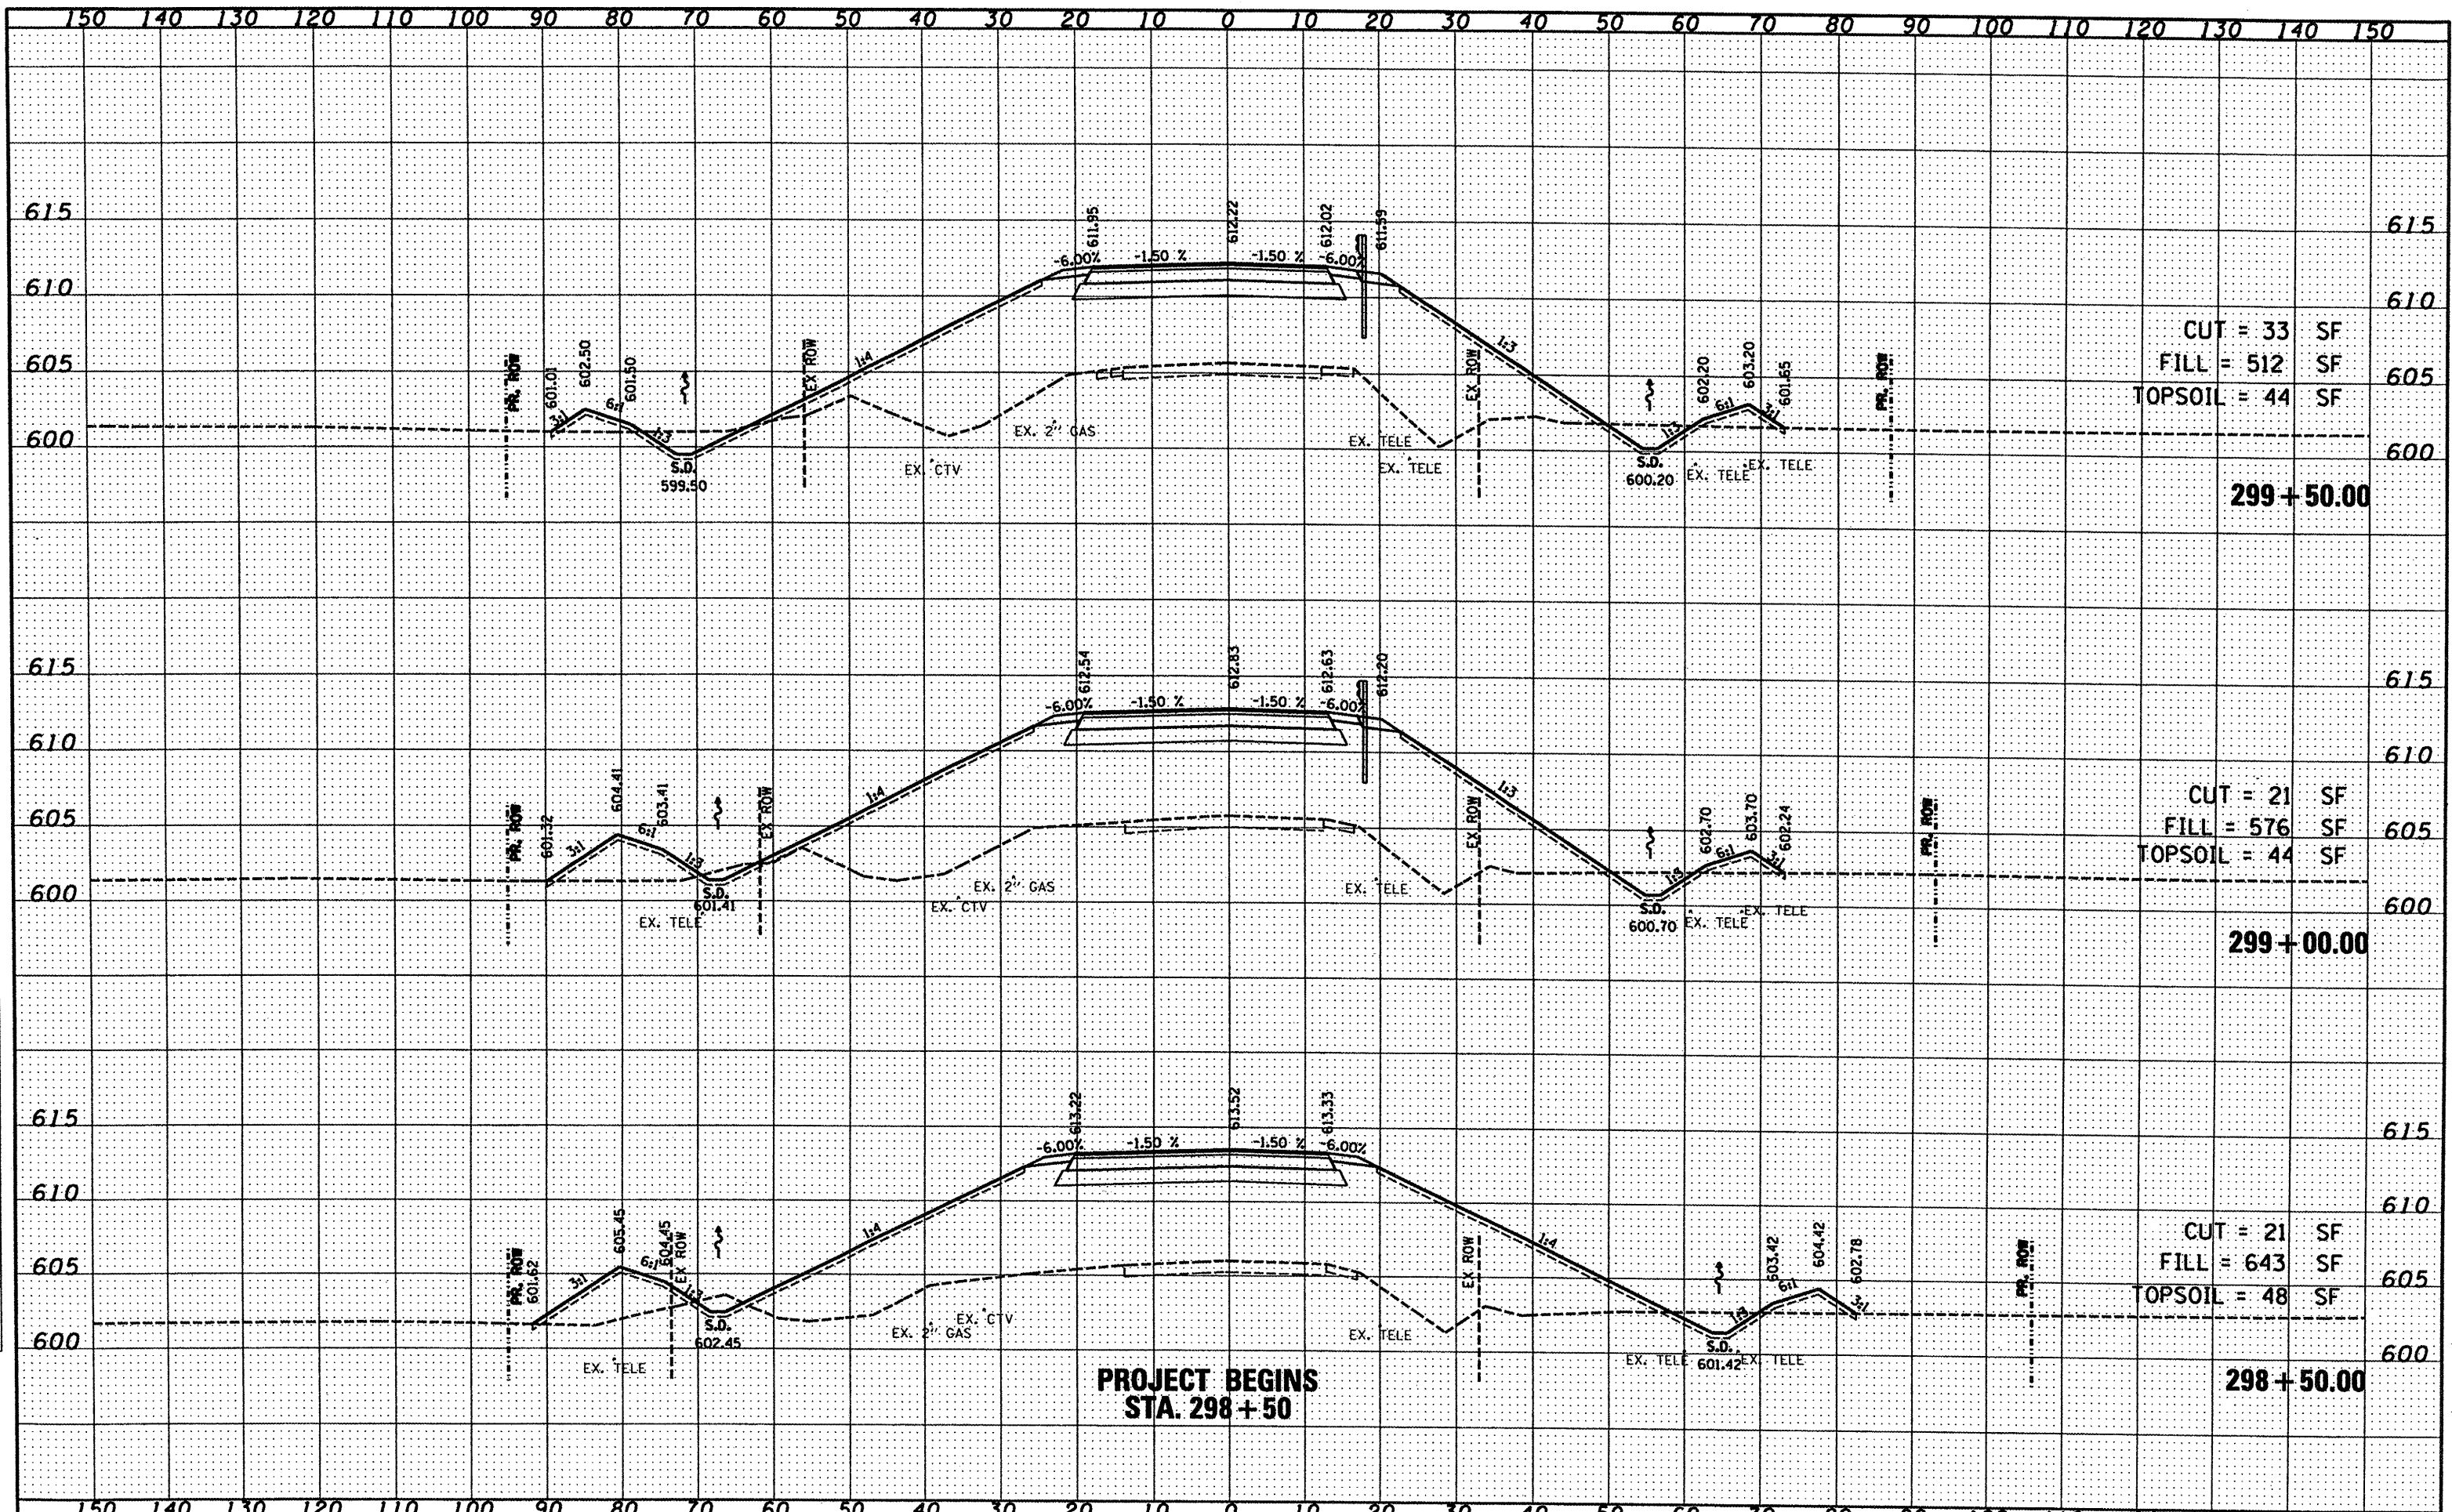

FILE NAME = P:\050301\dgn\CADD SHEETS\ND488773-sht-045.052	USER NAME = jstear	DESIGNED - JWS	REVISED -	<b>STATE OF ILLINOIS</b> <b>DEPARTMENT OF TRANSPORTATION</b>	<b>ILLINOIS ROUTE 94 CROSS SECTIONS</b>	F.A.P. RTE. 534	SECTION 1136.1371W&RS-3136R1098R-2	COUNTY HENDERSON	TOTAL SHEETS 490	SHEET NO. 46	
PLOT SCALE = 28.0000' / IN.	CHECKED - SJK	DATE - 1/21/2009	REVISED -			SCALE: 1" = 20'	SHEET NO. OF SHEETS	STA. TO STA.	CONTRACT NO. 88773		
PLOT DATE = 1/21/2009	DATE - 1/21/2009	REVISED -	REVISED -			FED. ROAD DIST. NO. 7 ILLINOIS FED. AID PROJECT					