


DATE _____
 BY _____
 SURVEYED _____
 PLOTTED _____
 TEMPLATE _____
 NOTE BOOK _____
 AREAS CHECKED _____

DATE _____
 BY _____
 SURVEYED _____
 PLOTTED _____
 TEMPLATE _____
 NOTE BOOK _____
 AREAS CHECKED _____

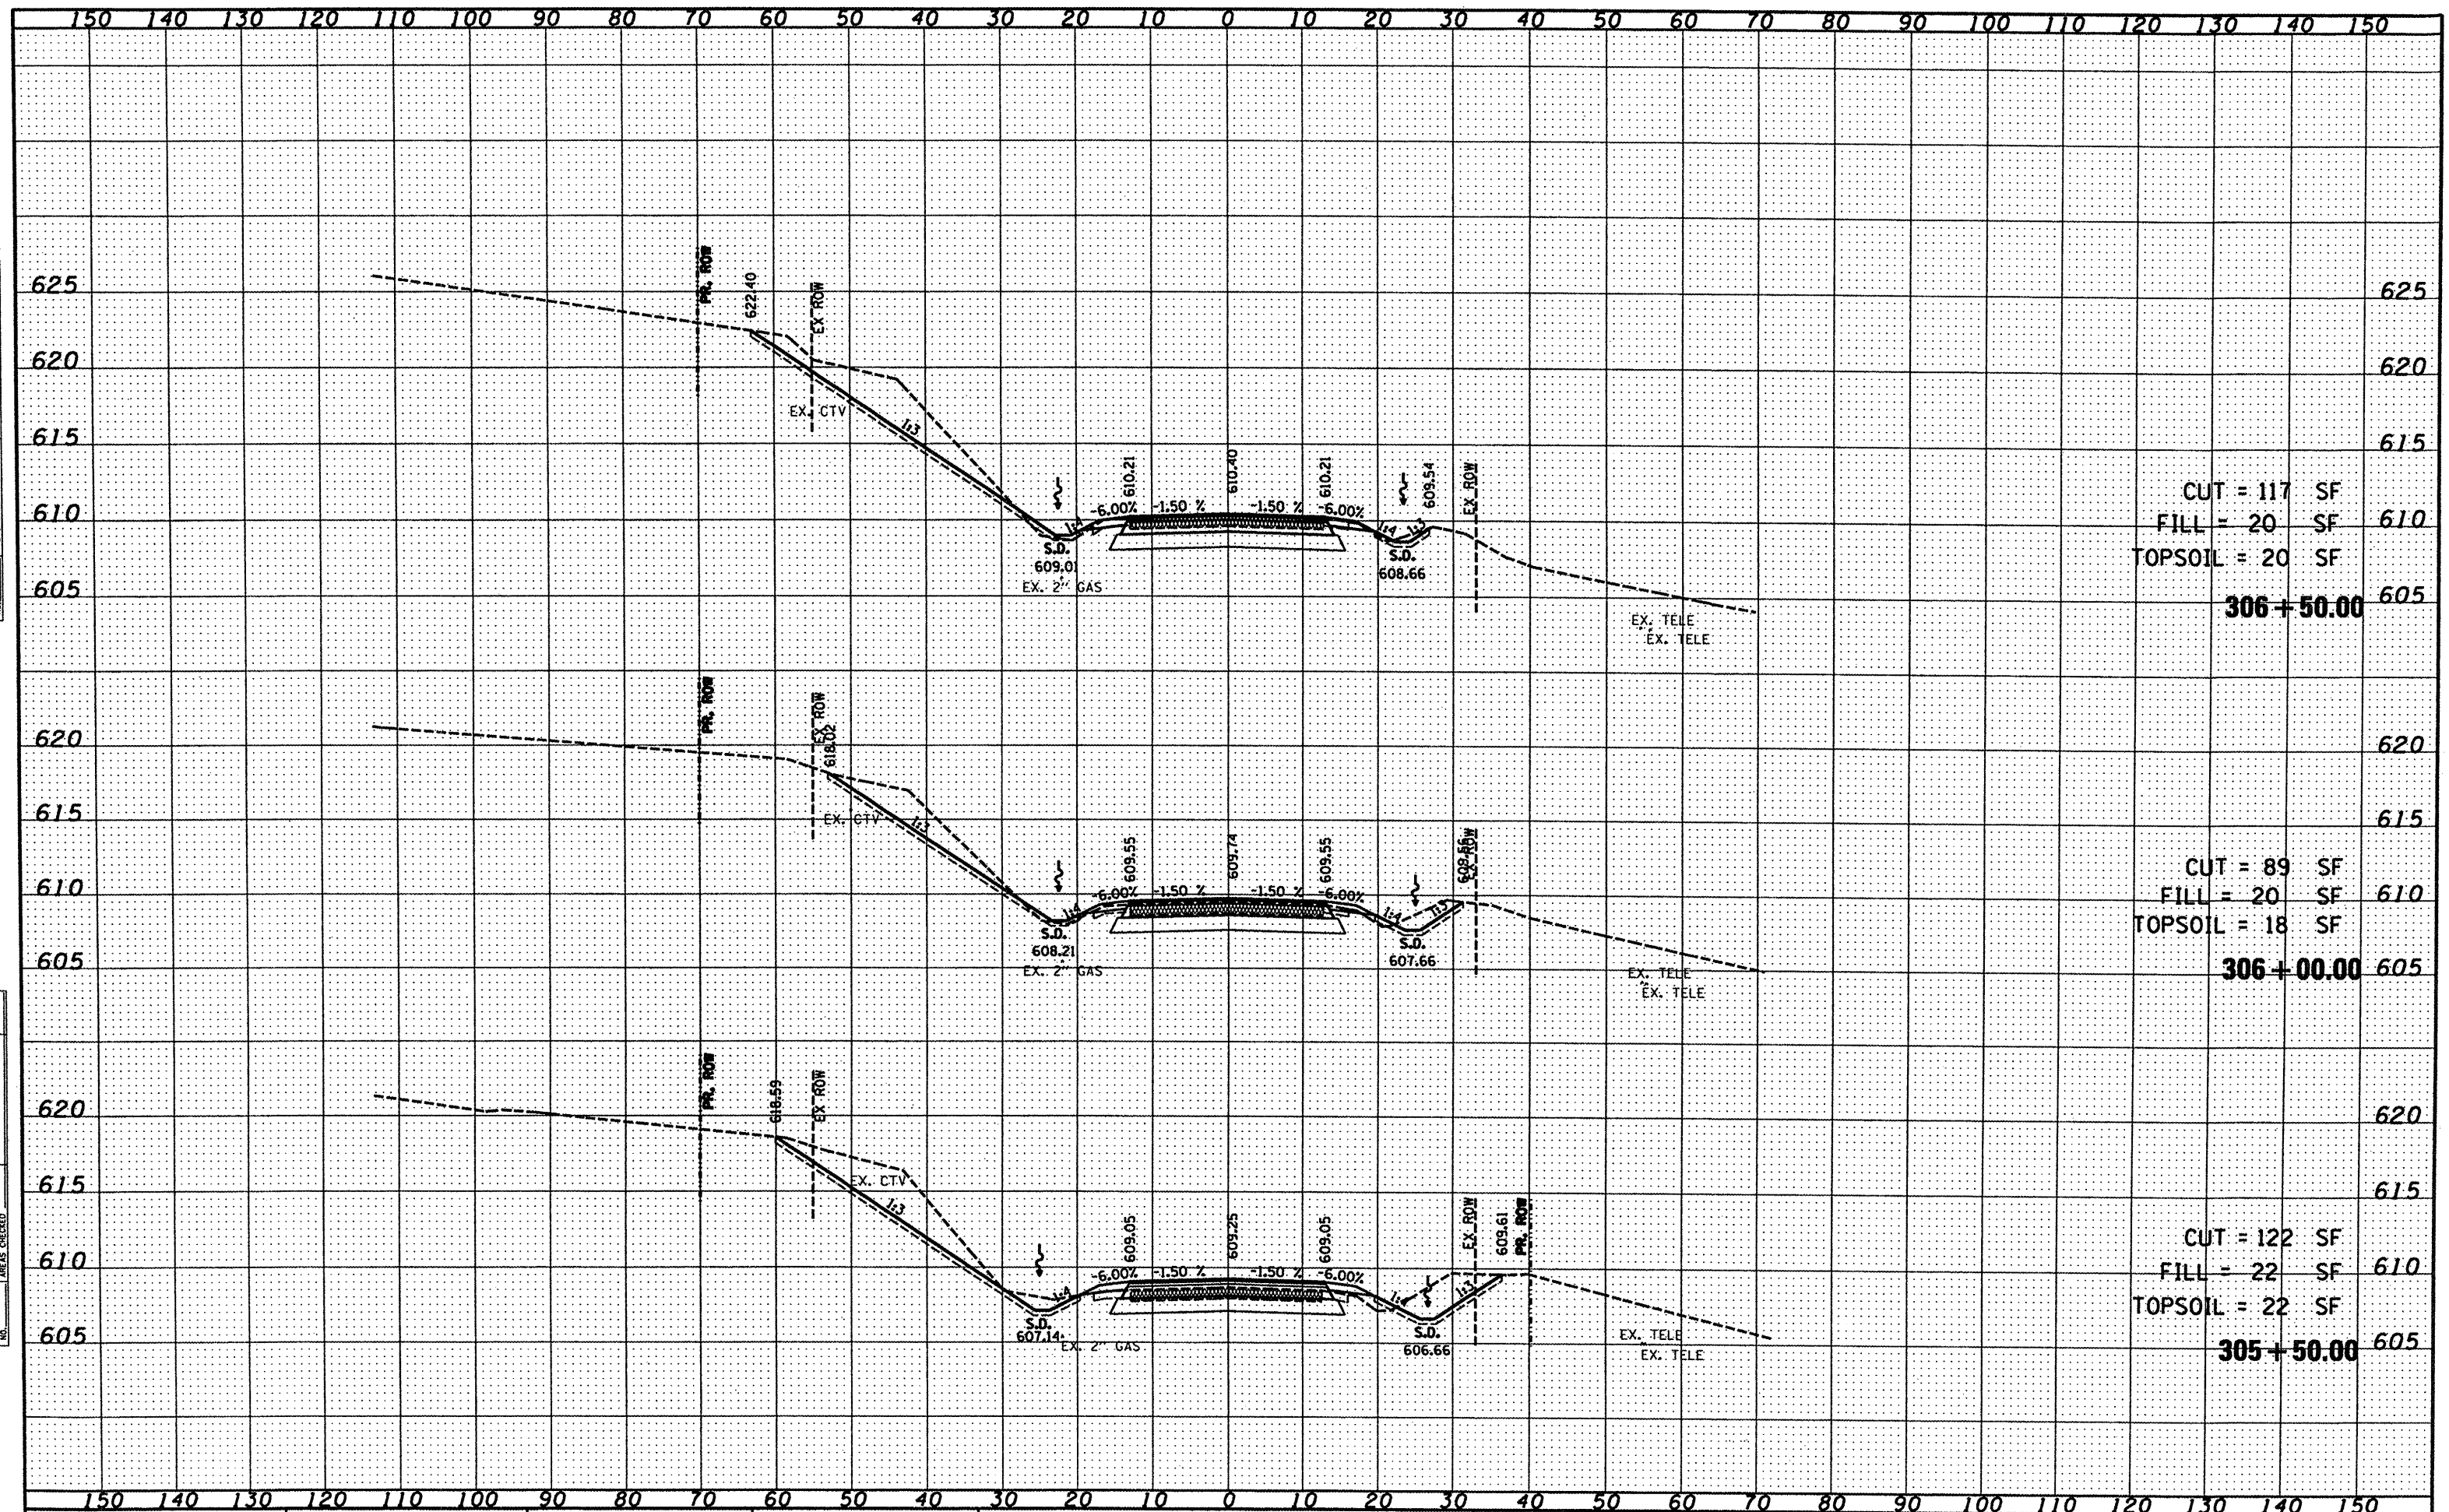

CUT = 117 SF
 FILL = 20 SF
 TOPSOIL = 20 SF
306 + 50.00

CUT = 89 SF
 FILL = 20 SF
 TOPSOIL = 18 SF
306 + 00.00

CUT = 122 SF
 FILL = 22 SF
 TOPSOIL = 22 SF
305 + 50.00

FILE NAME = P:\050301\dgn\CAOD SHEETS\0488773-sh1-045_052

USER NAME = jstein
 PLOT SCALE = 28.0000' / IN.
 PLOT DATE = 1/21/2009

DESIGNED - JWS
 DRAWN - JWS
 CHECKED - SJK
 DATE - 1/21/2009

REVISED - ----
 REVISED - ----
 REVISED - ----
 REVISED - ----

STATE OF ILLINOIS
 DEPARTMENT OF TRANSPORTATION

ILLINOIS ROUTE 94 CROSS SECTIONS

SCALE: 1" = 20'
 SHEET NO. ___ OF ___ SHEETS
 STA. _____ TO STA. _____

F.A.P. RTE. 534
 SECTION 1136.1371W&RS-3136R109BR-2
 COUNTY HENDERSON
 TOTAL SHEETS 470
 SHEETS NO. 466
 CONTRACT NO. 88773