


FINAL SURVEY PLOTTED AREAS CHECKED
 SURVEY PLOTTED AREAS CHECKED
 NOTE BOOK NO.

ORIGINAL SURVEY PLOTTED AREAS CHECKED
 SURVEY PLOTTED AREAS CHECKED
 NOTE BOOK NO.

PLOT DATE = #DATE#
 FILE NAME = #FILE#
 USER NAME = #USER#

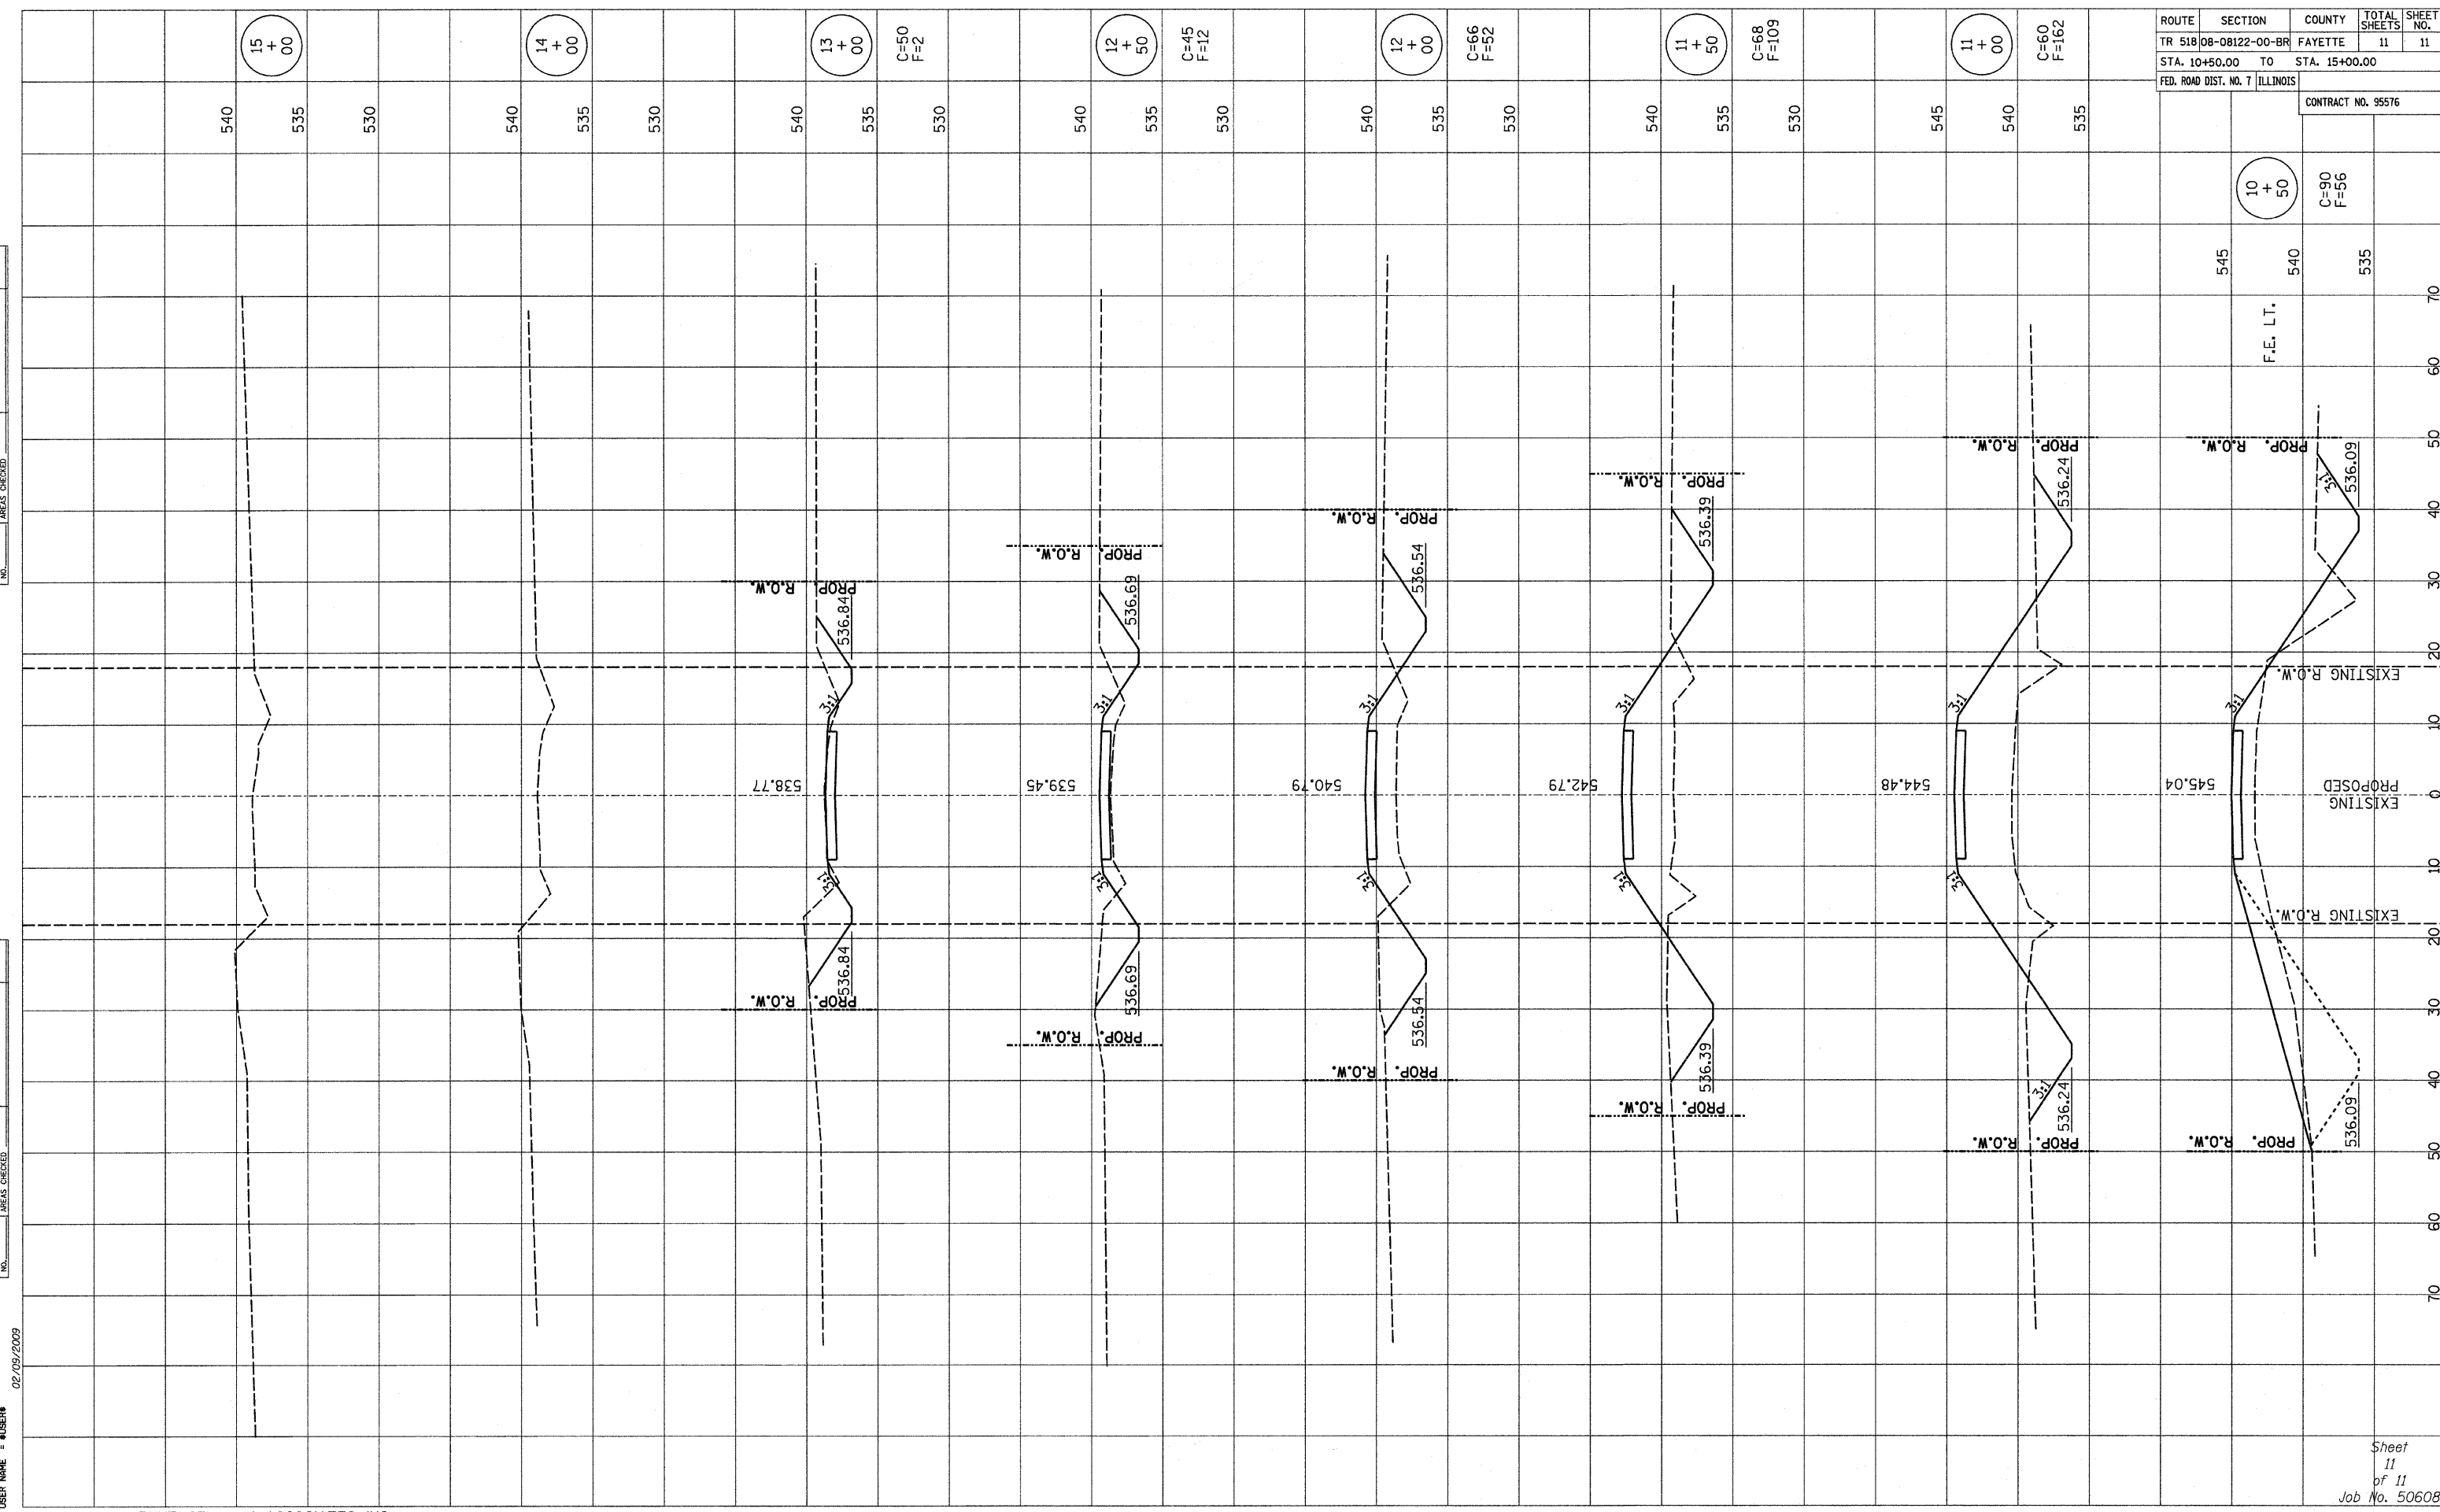

ROUTE	SECTION	COUNTY	TOTAL SHEETS	SHEET NO.
TR 518	08-08122-00-BR	FAYETTE	11	11
STA. 10+50.00 TO STA. 15+00.00		ILLINOIS		
FED. ROAD DIST. NO. 7		CONTRACT NO. 95576		

10 + 50
 C=90
 F=56

F.E. L.T.

545
 540
 535

545
 540
 535









Sheet
 of
 Job No. 50608