


DATE: 01/20/09 4:43 PM HAGL000332
 C:\A\PORTS\COLES\08A0198\AIRP\RT\SHEETS\R-302XS.DWG - Model

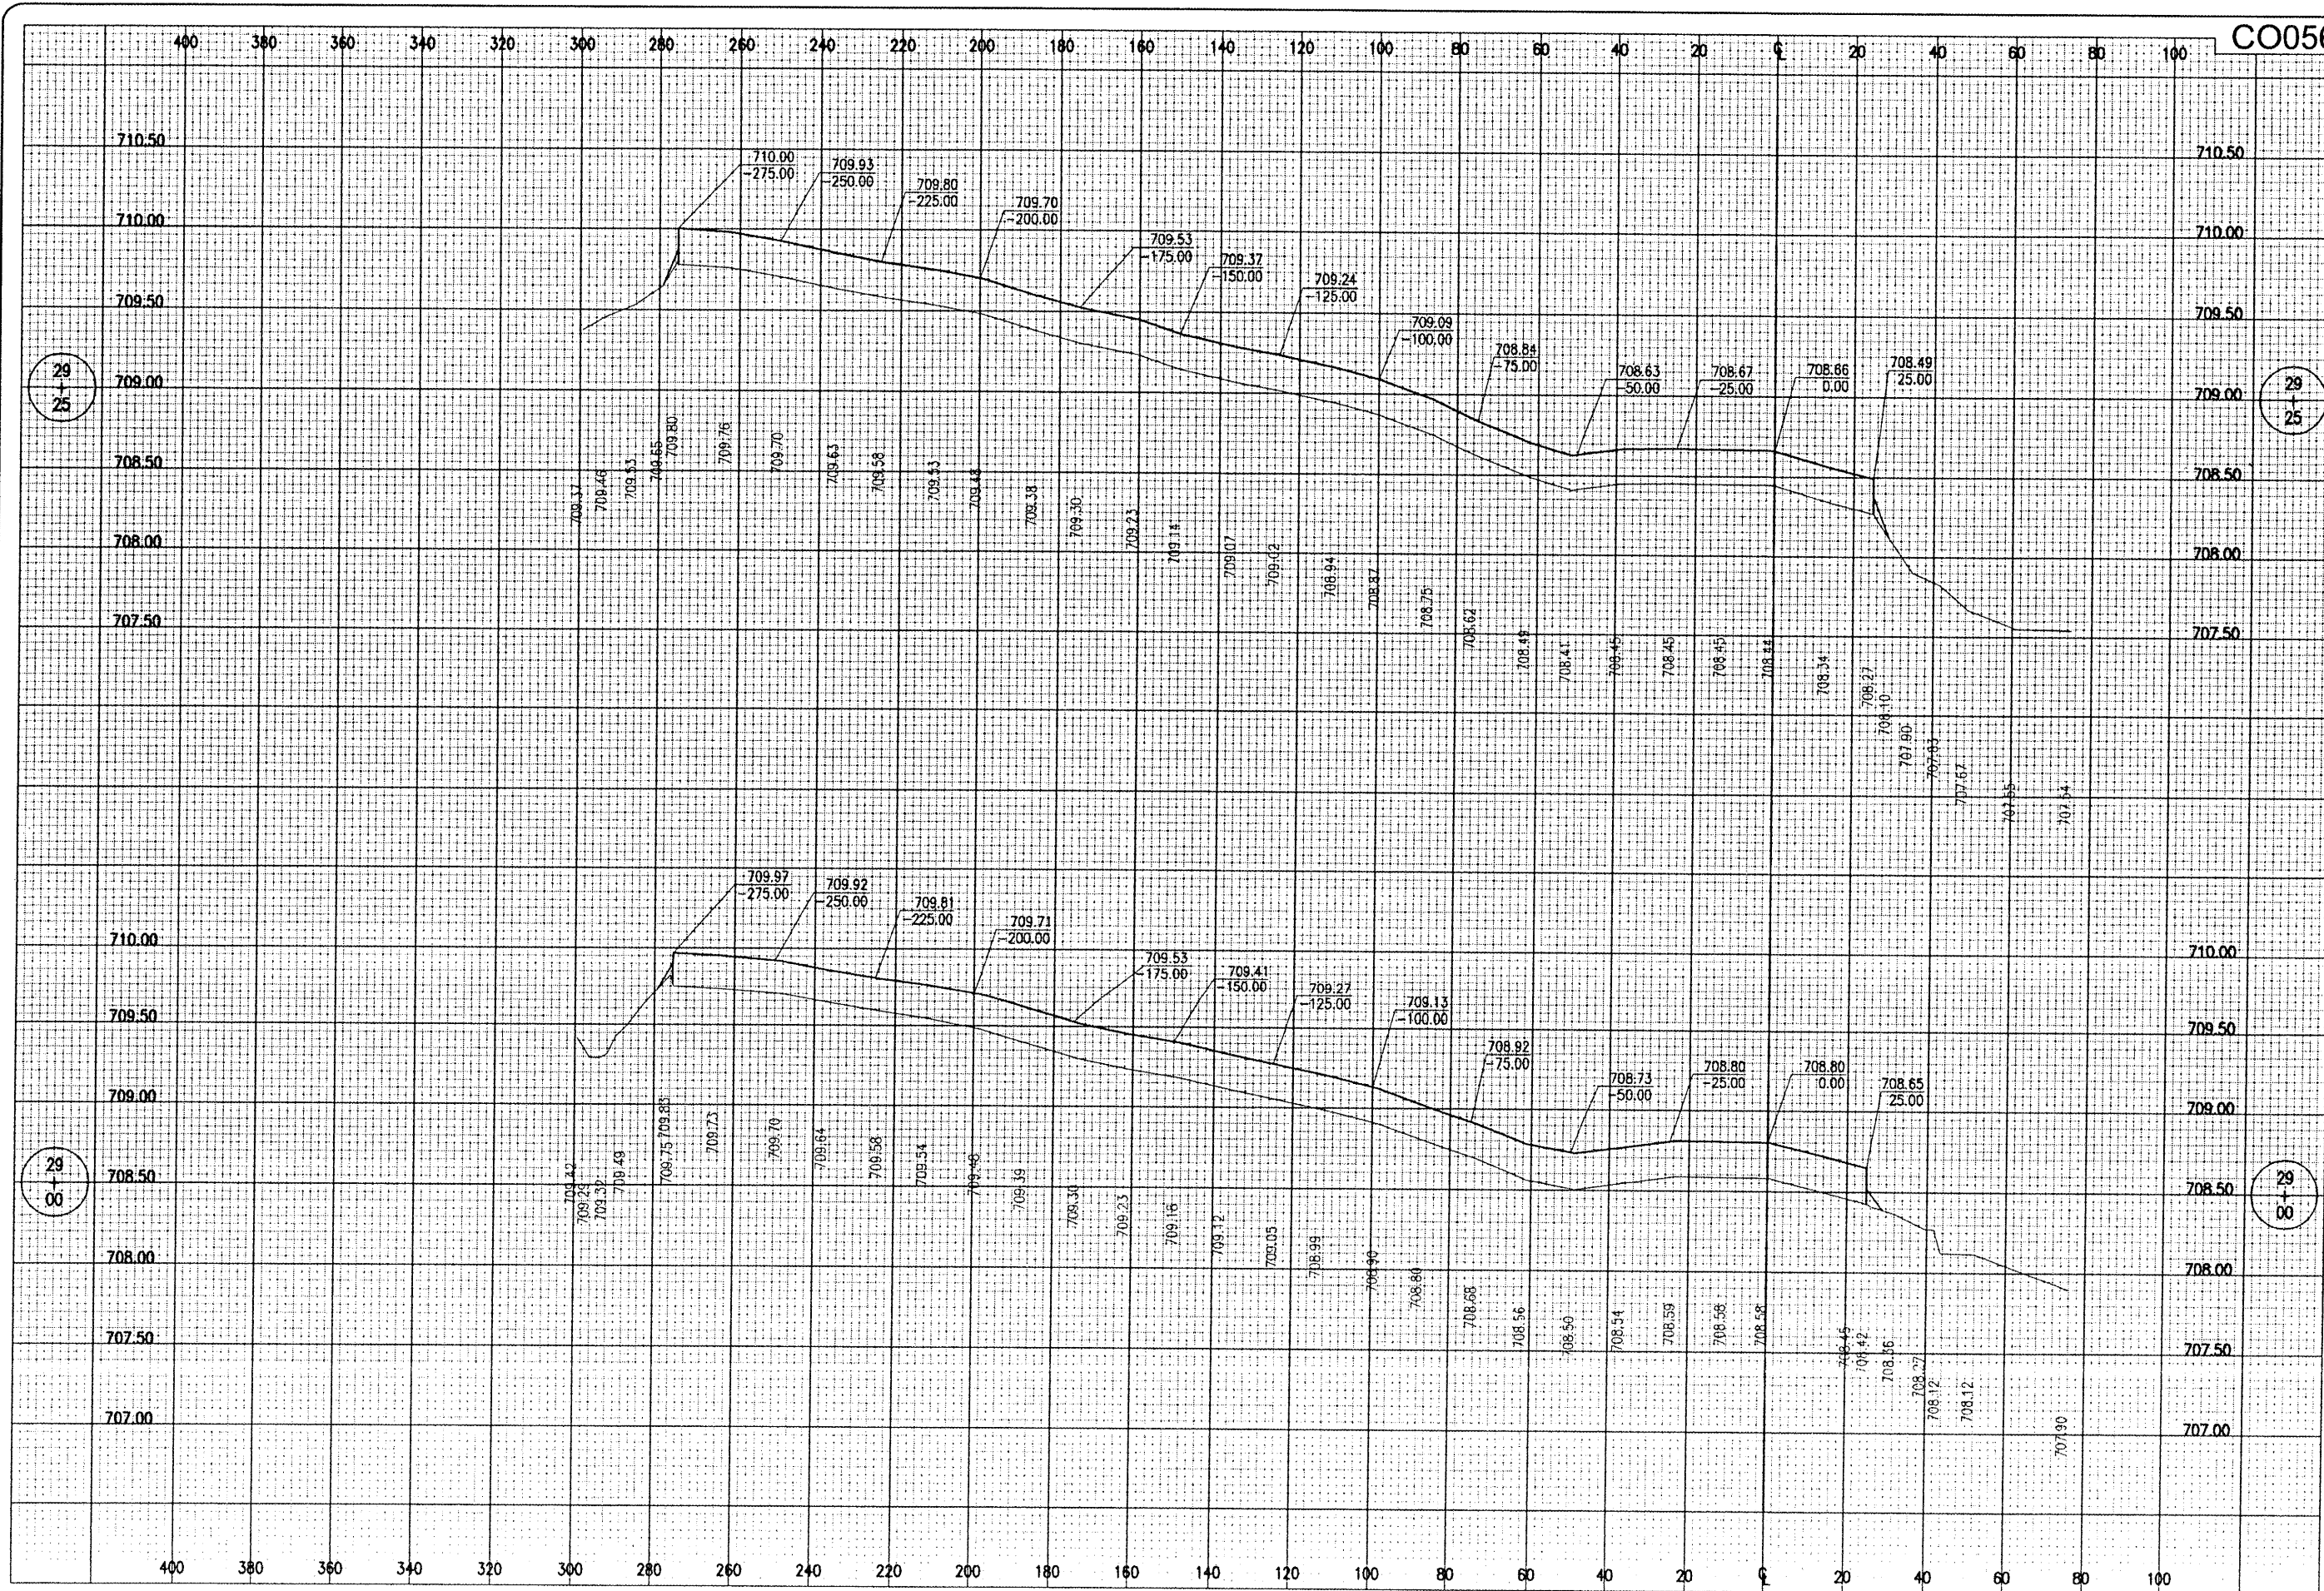

CO056

DATE	REVISION	BY

COLES COUNTY AIRPORT
 AUTHORITY
 COLES COUNTY MEMORIAL AIRPORT
 I.L. PROJ.: MTO-3856 A.I.P. PROJ.: 3-17-0066-B23

Hanson Project No. 08A01980_0800	
Filename: R-302XS.DWG	Scale: HORIZ. 20' VERT. 0.5'
Date: 3/13/09	
LAYOUT	JEO 3/2/09
DRAWN	KOM 3/10/09
REVIEWED	CAH 3/13/09

HANSON
 Hanson Professional Services Inc.
 1525 South Sixth Street
 Springfield, Illinois 62703-2886
 Offices Nationwide

REHABILITATE
 CENTER APRON
 PROPOSED
 CROSS-SECTIONS
 STA. 29+00 TO STA. 29+25