


APR 31, 2009 4:45 PM HACLO00182
 \AIRPORTS\COLES\OBA0198\AIRC\RTS\SHEETS\R-311XS.DWG - Model

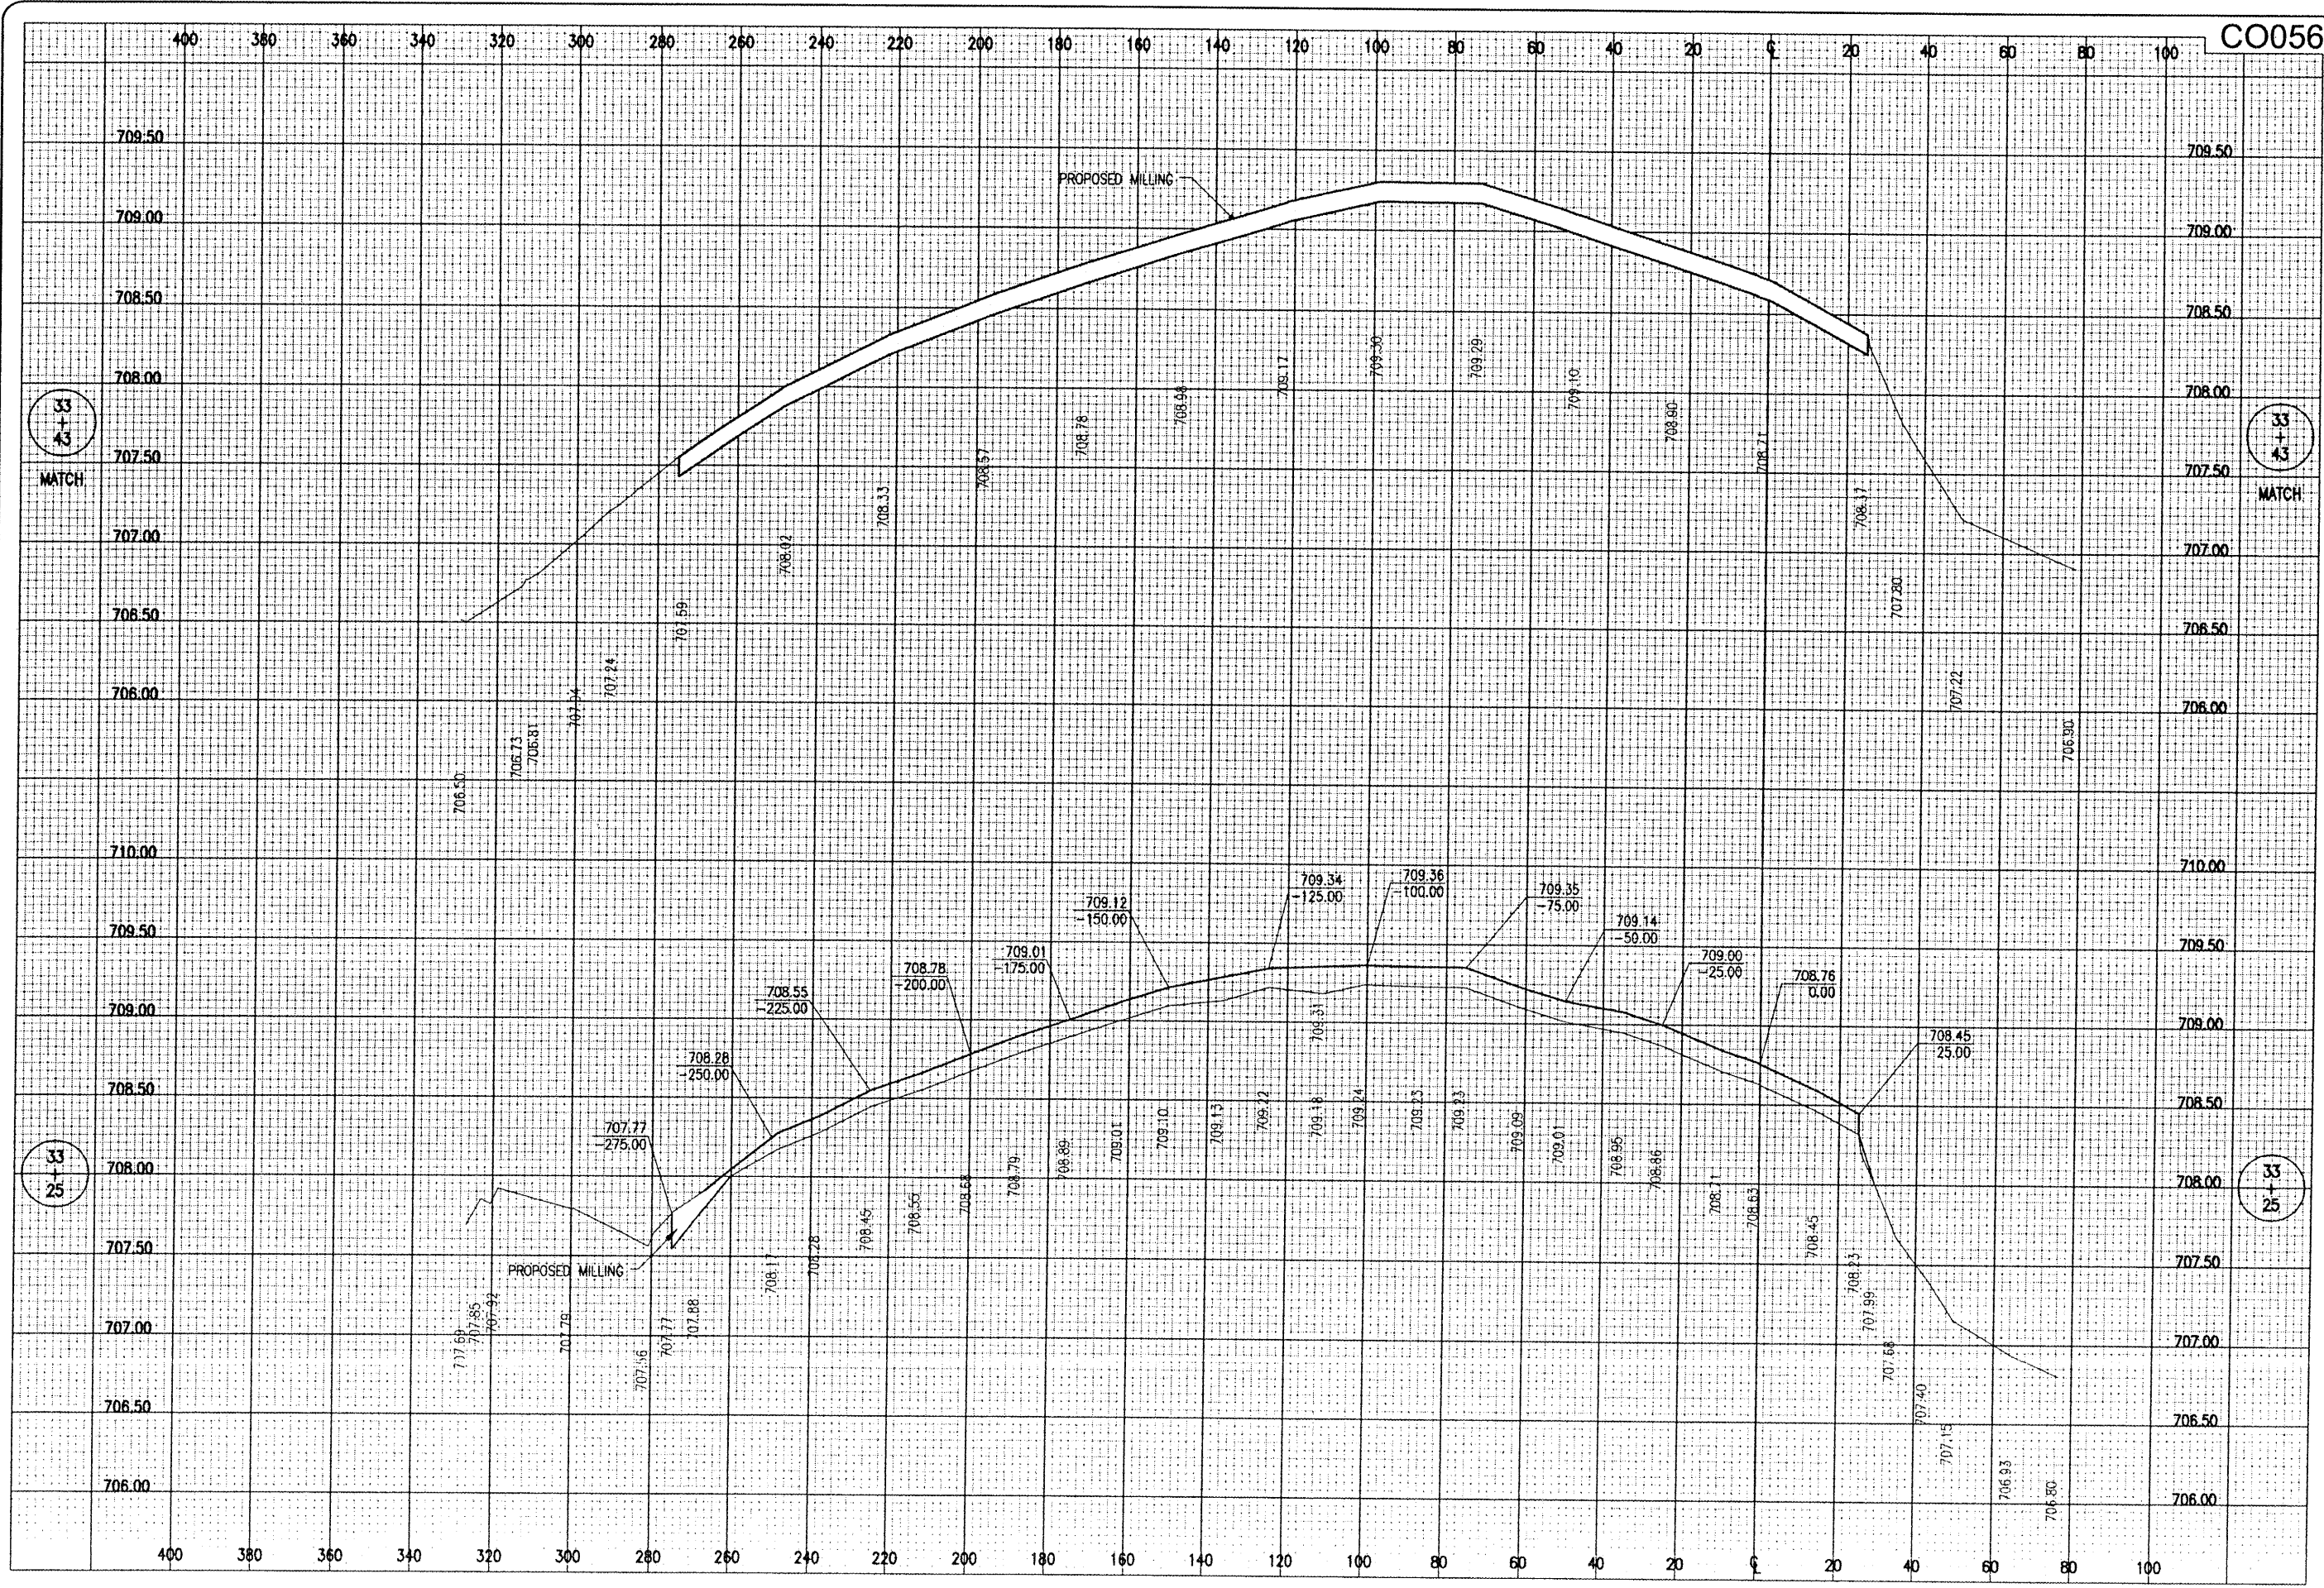

CO056

33
+
43
MATCH

33
+
43
MATCH

33
+
25

33
+
25

DATE	REVISION	BY

COLES COUNTY AIRPORT
 AUTHORITY
 COLES COUNTY MEMORIAL AIRPORT

IL PROJ.: MTO-3856 A.I.P. PROJ.: 3-17-0066-B23

Hanson Project No.	08A0198D_0800
Filename	R-311XS.DWG
Scale	HORIZ. 20' VERT. 0.5'
Date	3/13/09
LAYOUT	JFO 3/2/09
DRAWN	KOM 3/10/09
REVIEWED	CAH 3/13/09

HANSON

Hanson Professional Services Inc.
 1525 South Sixth Street
 Springfield, Illinois 62703-2886
 Offices Nationwide

REHABILITATE
 CENTER APRON

PROPOSED
 CROSS-SECTIONS
 STA. 33+25 TO STA. 33+43