



DATE	
BY	
SURVEYED	
PLOTTED	
TEMPLATE	
NOTE BOOK	
AREAS CHECKED	
NO.	

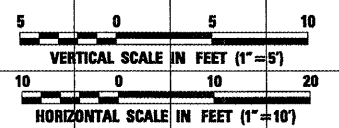

DATE	
BY	
SURVEYED	
PLOTTED	
TEMPLATE	
NOTE BOOK	
AREAS CHECKED	
NO.	

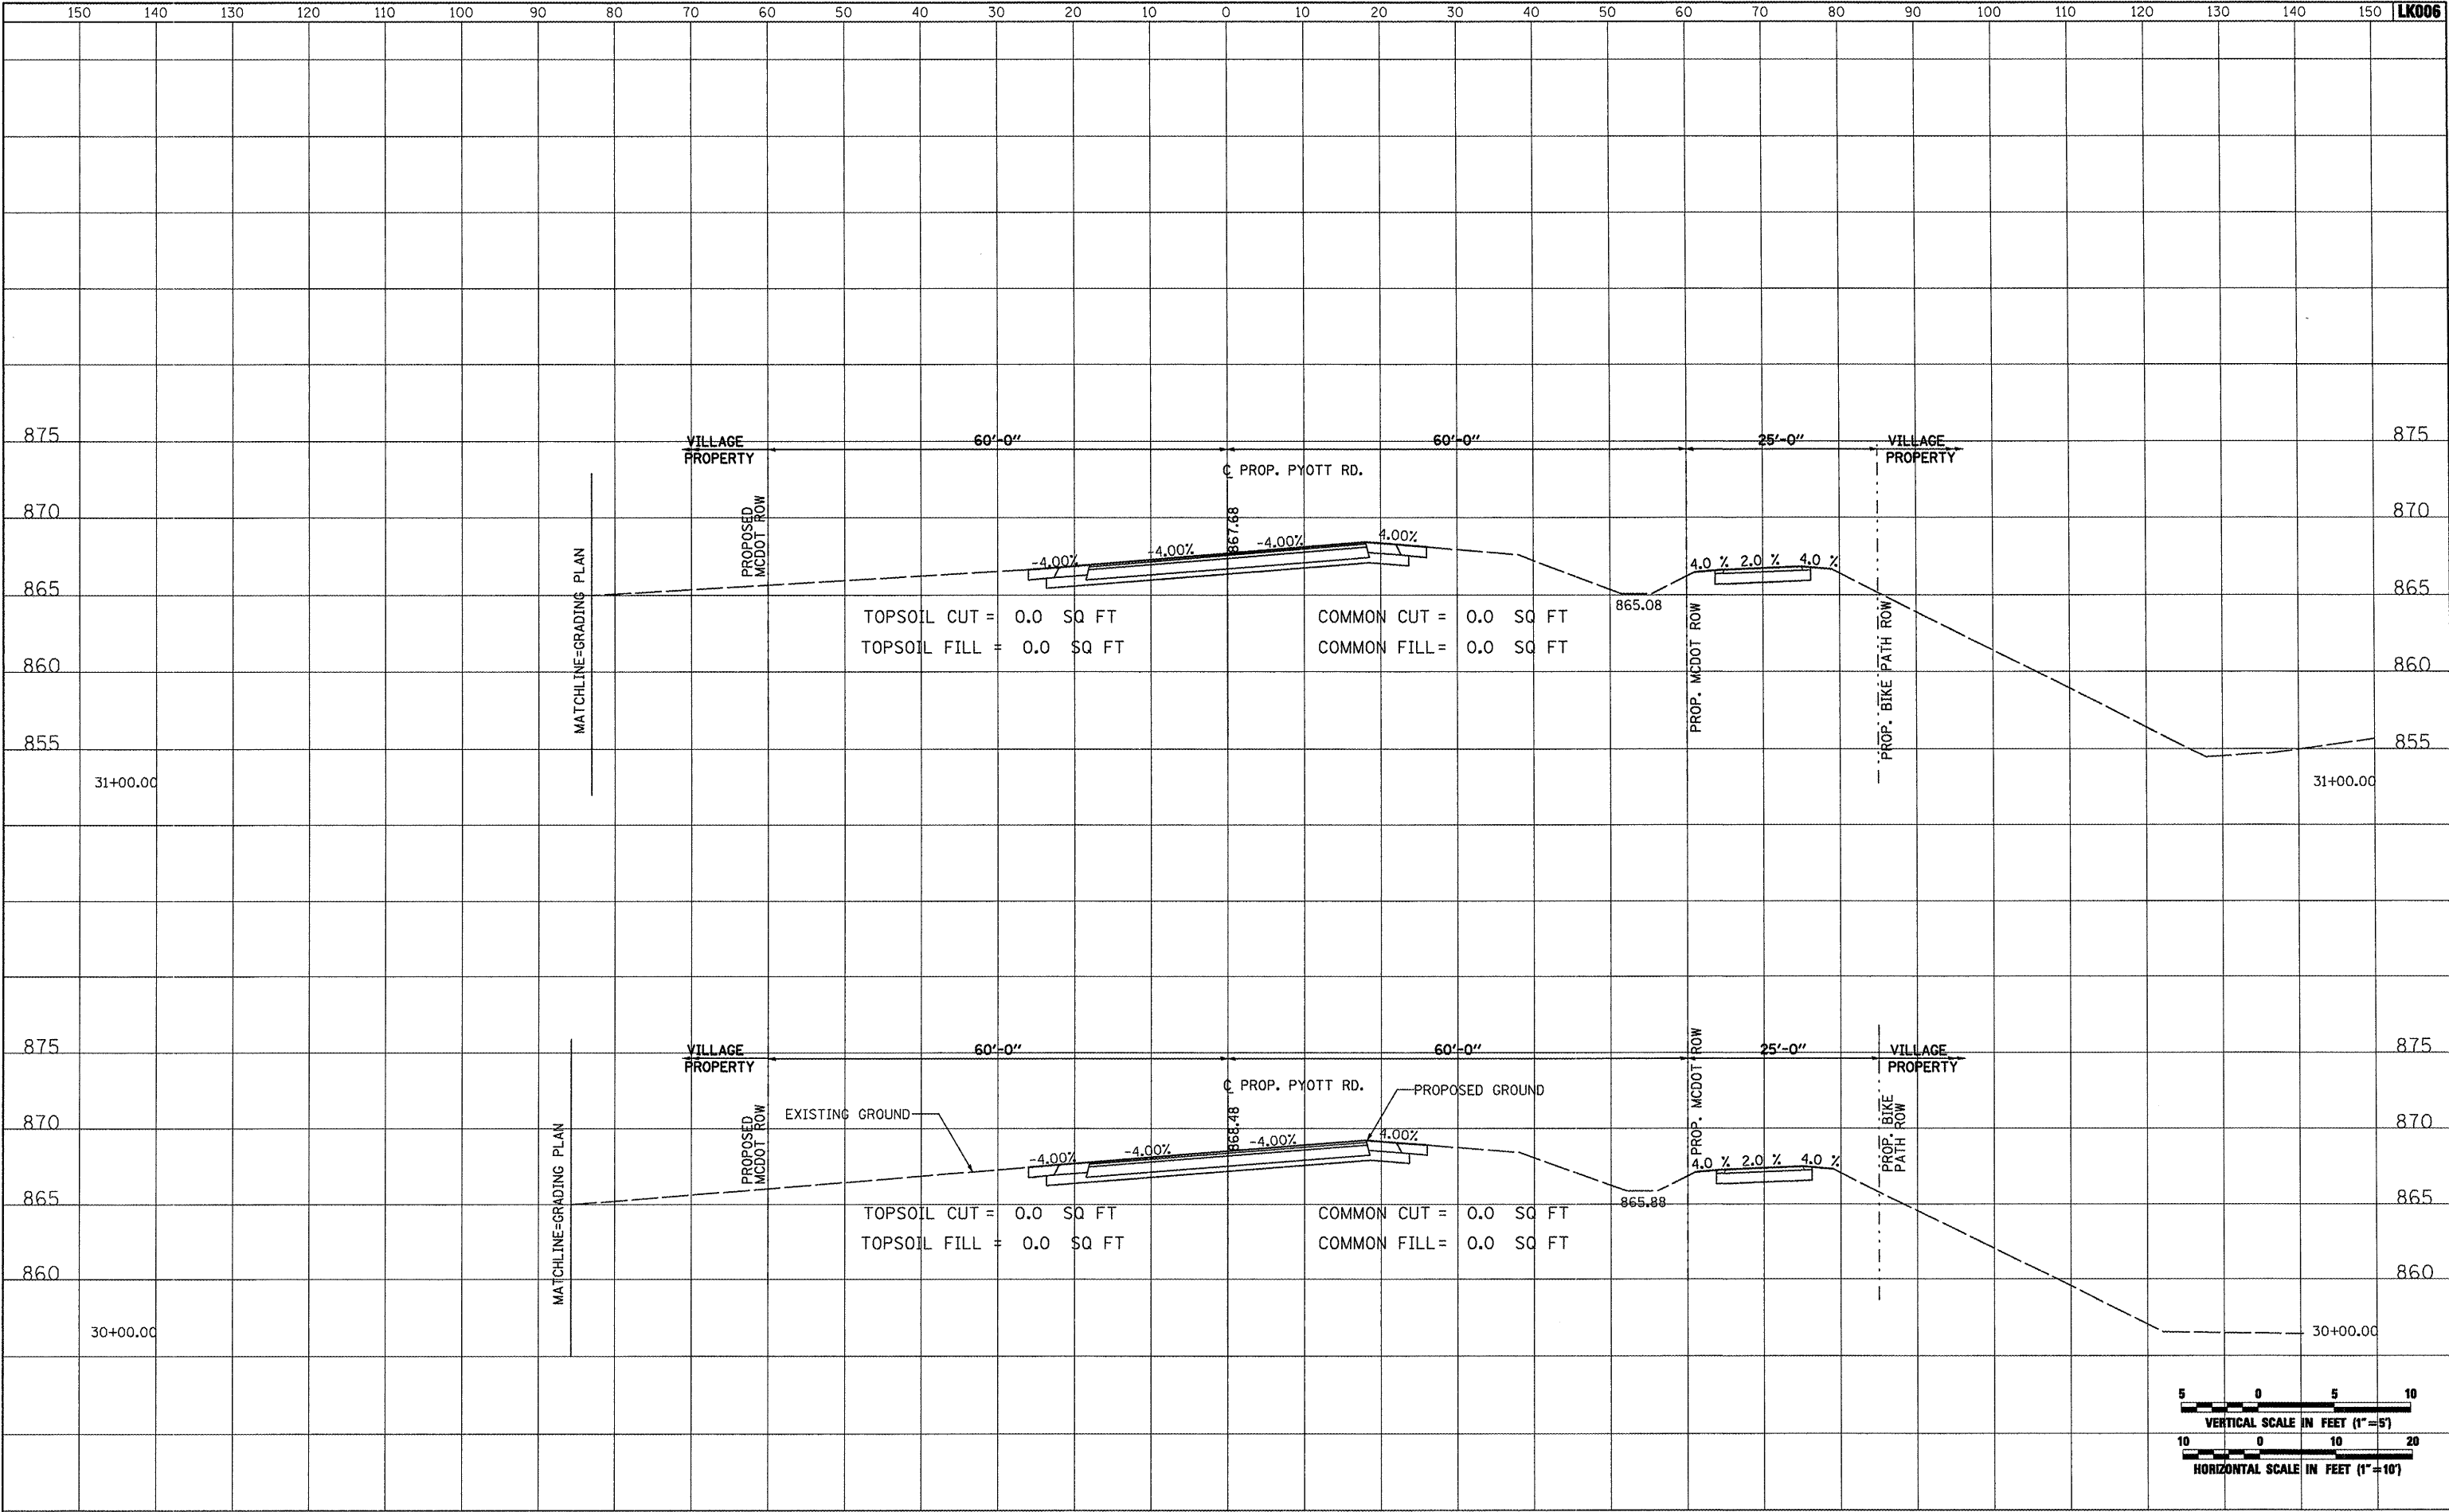

FILE NAME =	USER NAME = Blam01219	DESIGNED - BLB	REVISED -	VILLAGE OF LAKE IN THE HILLS, ILLINOIS	CROSS SECTIONS PROPOSED PYOTT ROAD	COUNTY	TOTAL SHEETS	SHEET NO.
I:\05Jobs\00841\0588021\Civil Part B\Sheets\CROSSSECTIONS.shx	DRAWN - CBP	REVISED -	MCHENRY			143	72	
PLOT SCALE = 20.0000' / IN.	CHECKED - LDH	REVISED -						
PLOT DATE = 02/25/2009, 01:51 PM	DATE - 05/21/08	REVISED -						
					SCALE: AS SHOWN	STA. 30+00.00 TO STA. 31+00.00		FEDERAL AIP, NO. 3-17-0112-B10 ILLINOIS IDA NO. 3CK-3807