
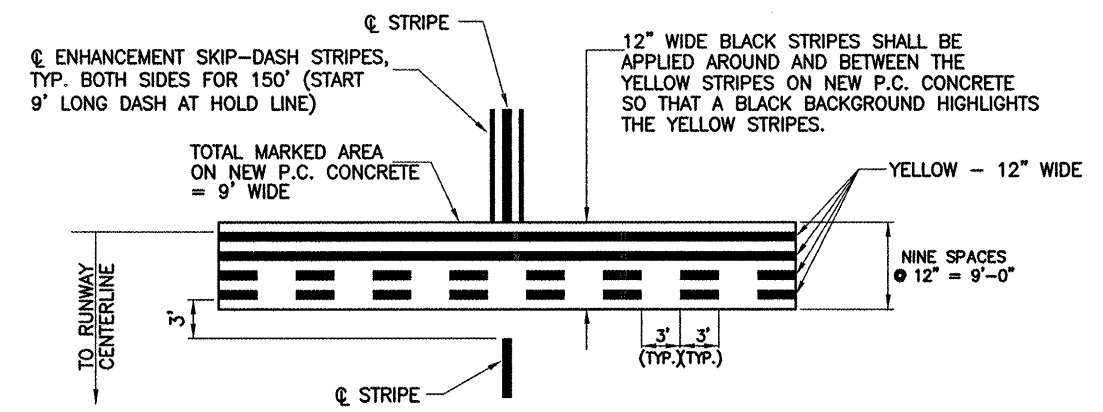



LEGEND:

--- OR --- EXISTING PAVEMENT MARKINGS



==== OR ===== PROPOSED PAVEMENT MARKINGS

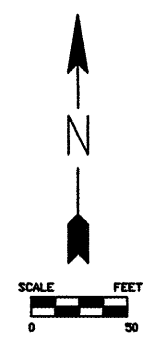


DETAIL B
HOLDING LINE MARKINGS

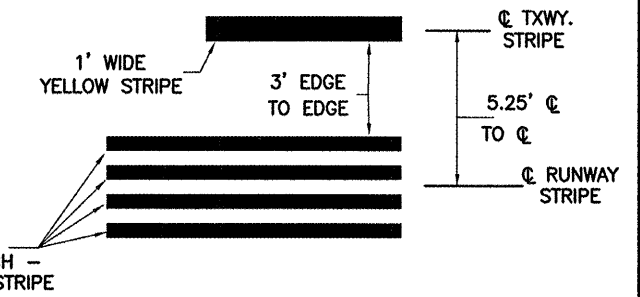

DETAIL C
RUNWAY CL / TAXIWAY CL STRIPES

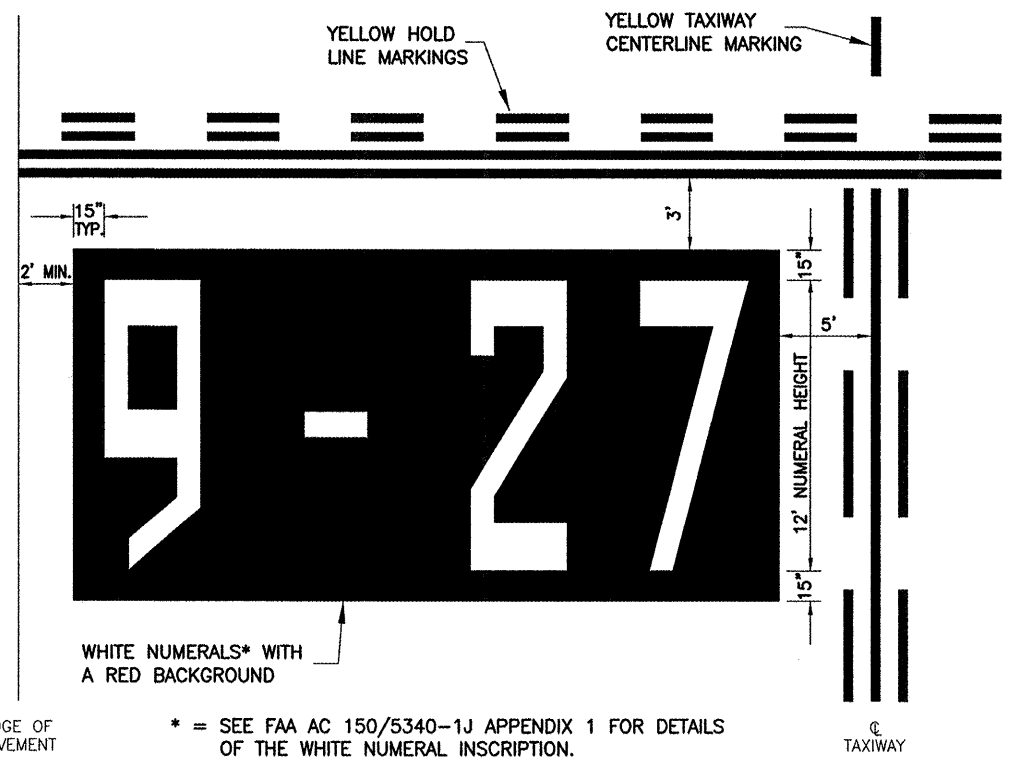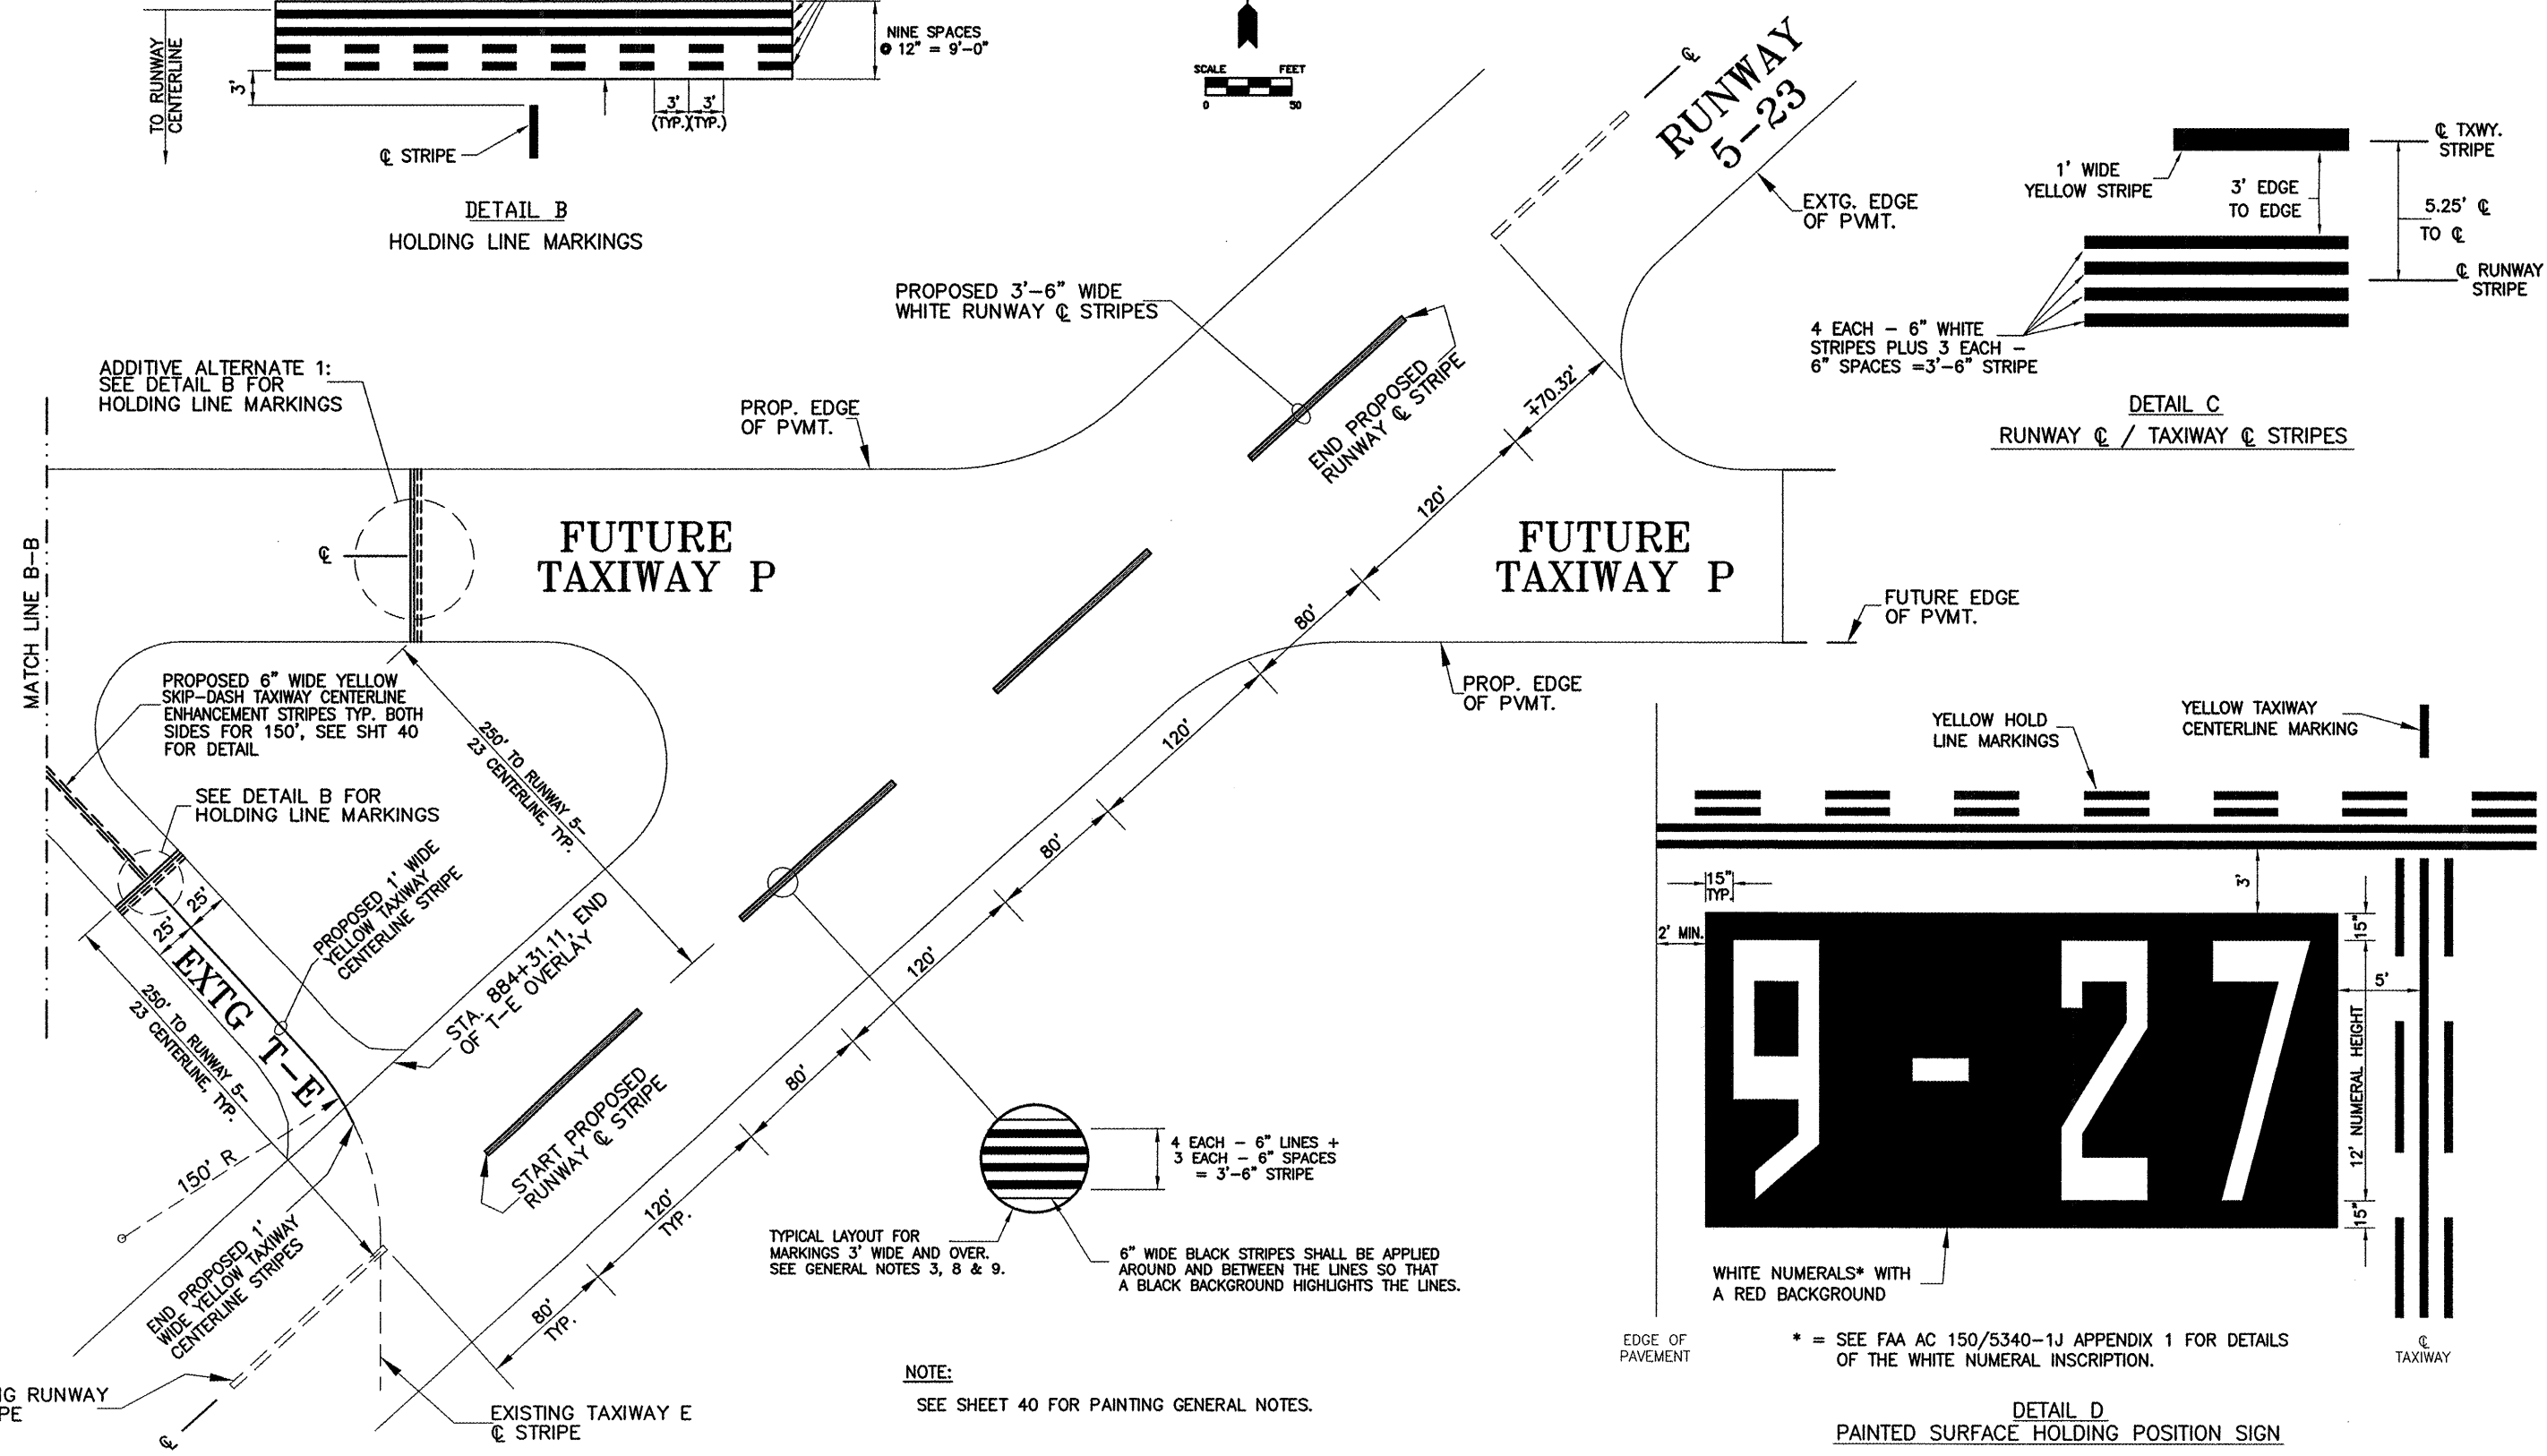

DETAIL D
PAINTED SURFACE HOLDING POSITION SIGN

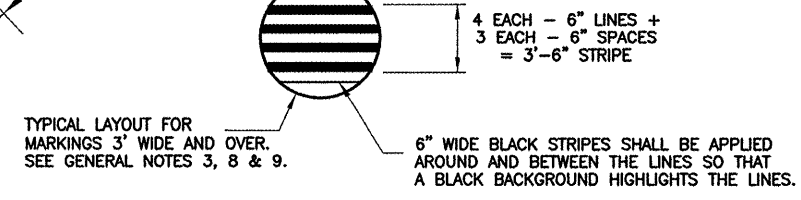

NOTE:
SEE SHEET 40 FOR PAINTING GENERAL NOTES.

* = SEE FAA AC 150/5340-1J APPENDIX 1 FOR DETAILS OF THE WHITE NUMERAL INSCRIPTION.

G:\airport\A08T032 TP MID PVMT\PMTRK.G.dwg, 4/1/2009 8:21:27 AM, jefim