
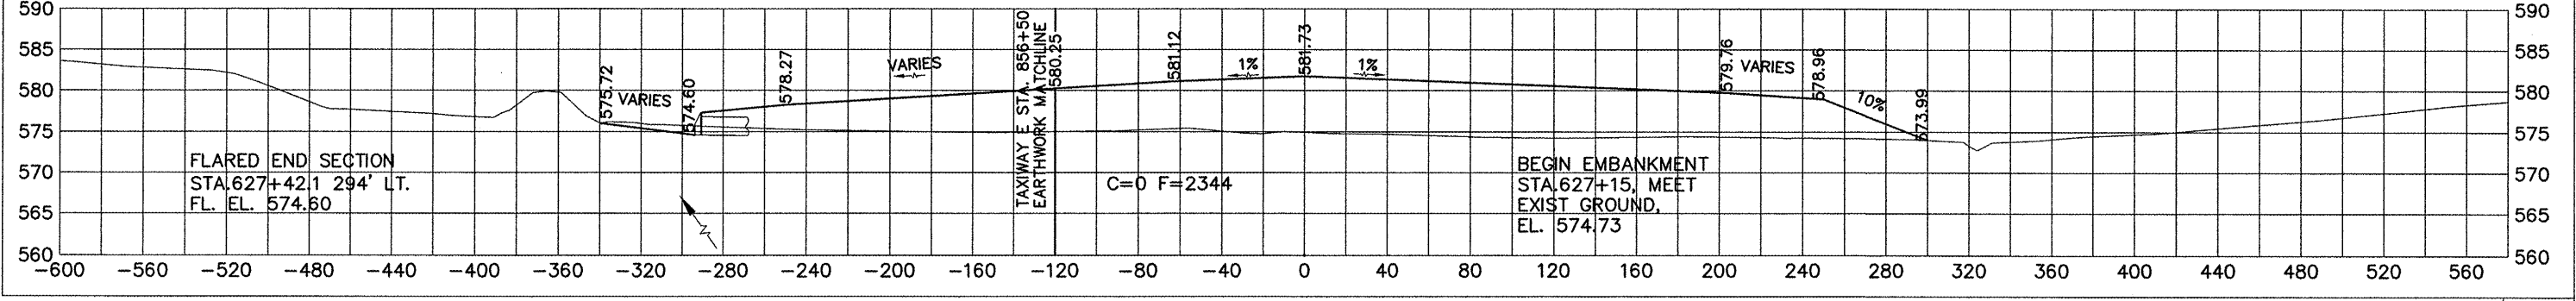
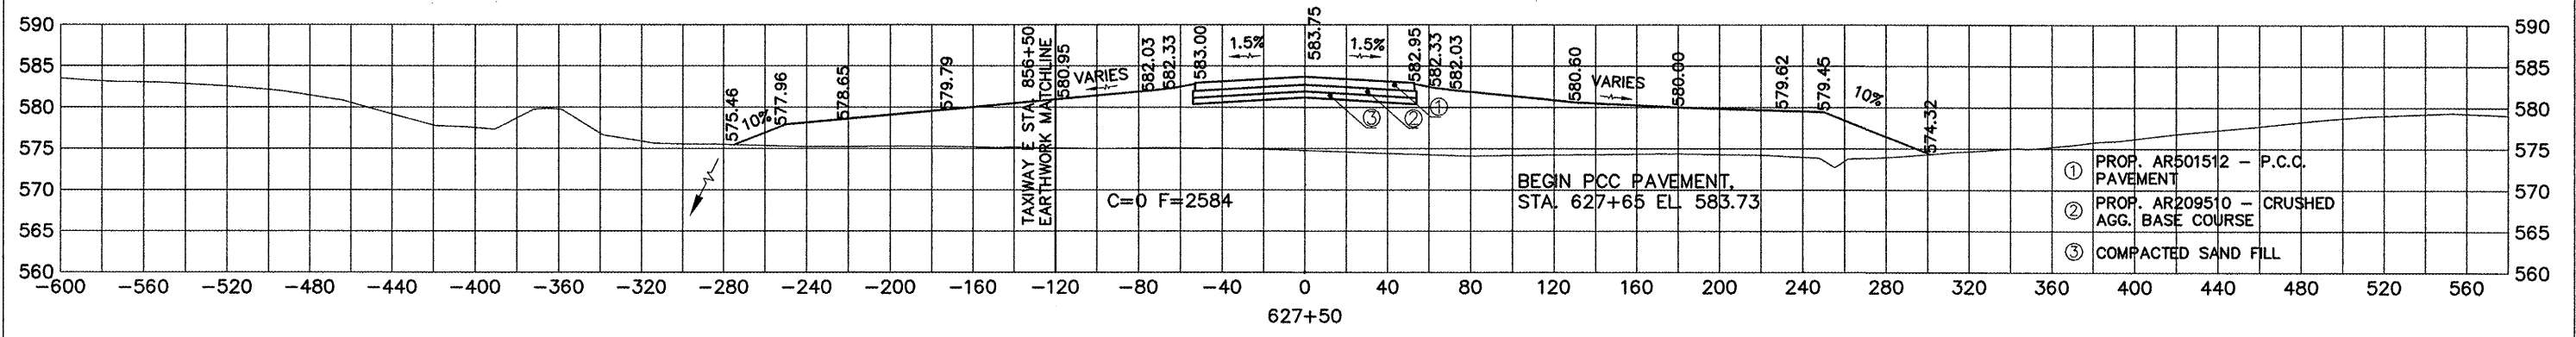
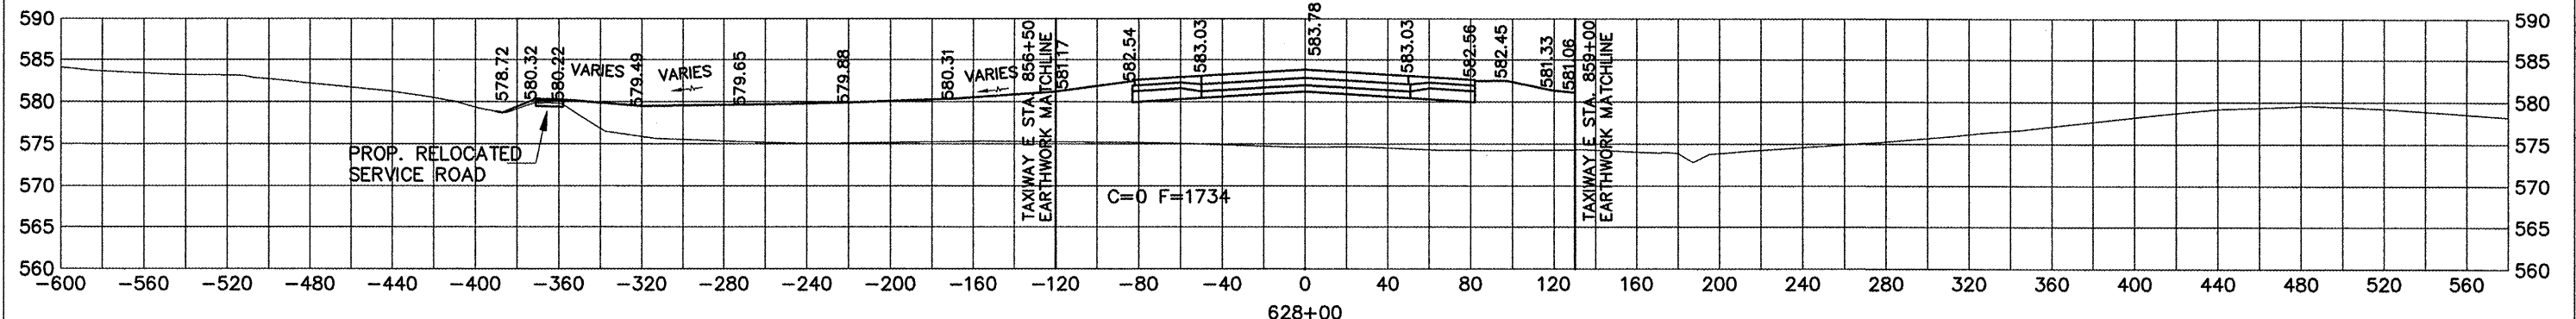
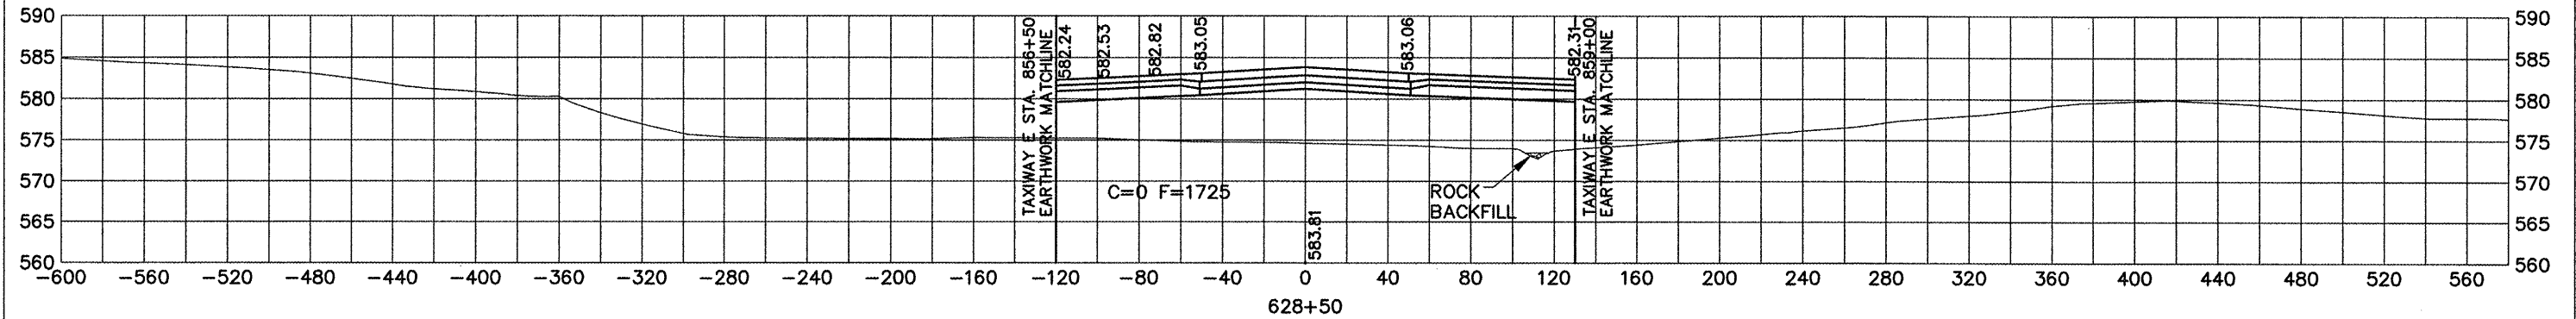


QUAD CITY INTERNATIONAL AIRPORT
 TAXIWAY P, PHASE II - MIDDLE PAVING
 ILL. MLI-3854, QU008
 SHEET 56 OF 82

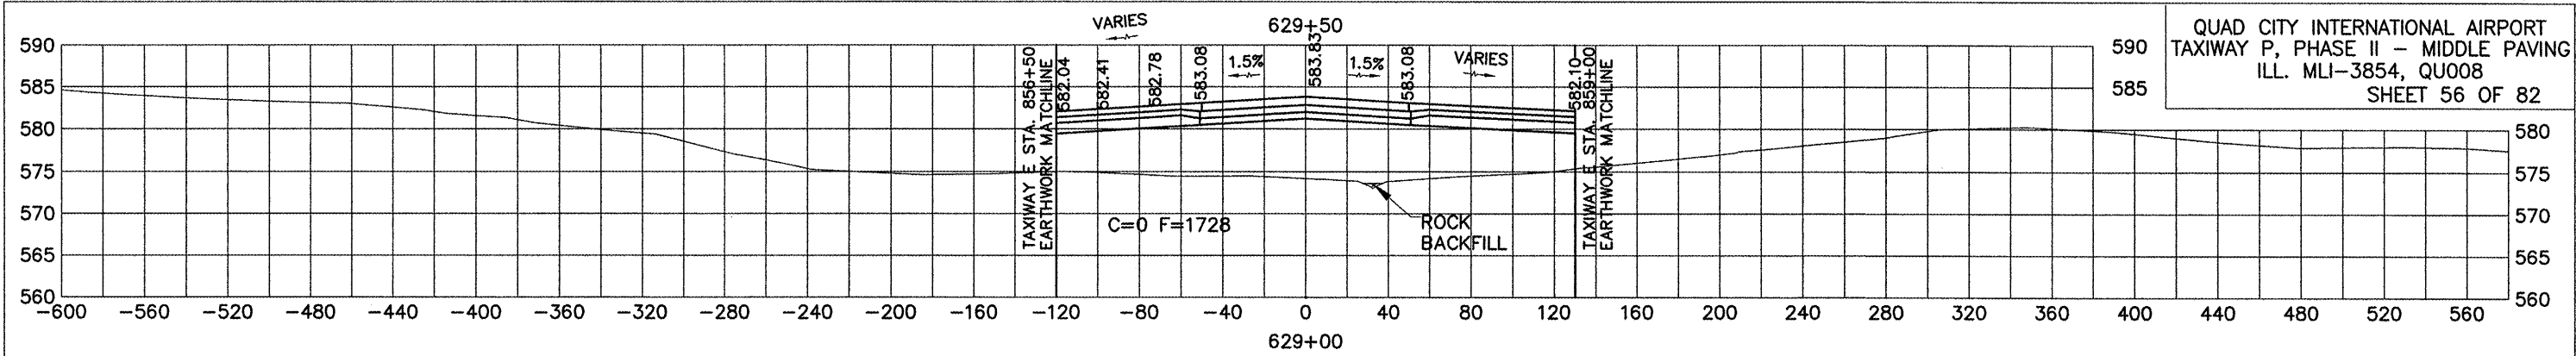

G:\airport\A08T032 TP MID PVMT\SECTIONS P MID PVMT.dwg, 4/1/2009 8:34:31 AM, jefim