
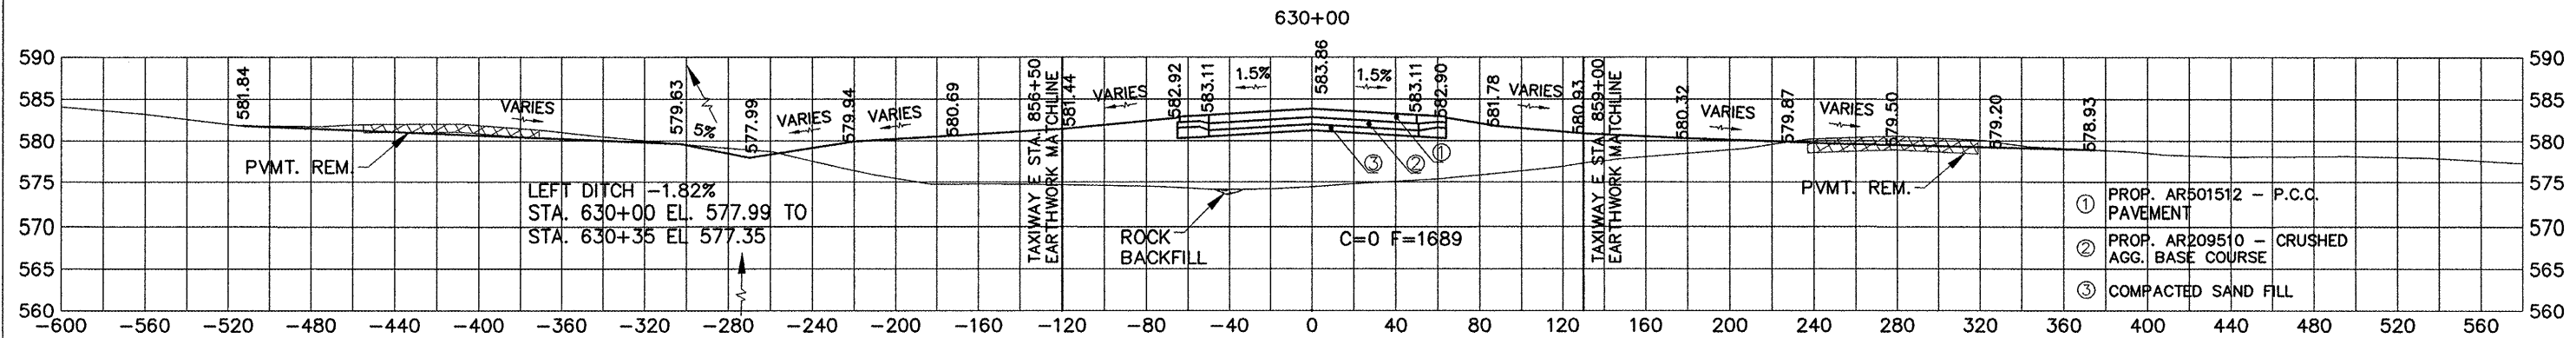
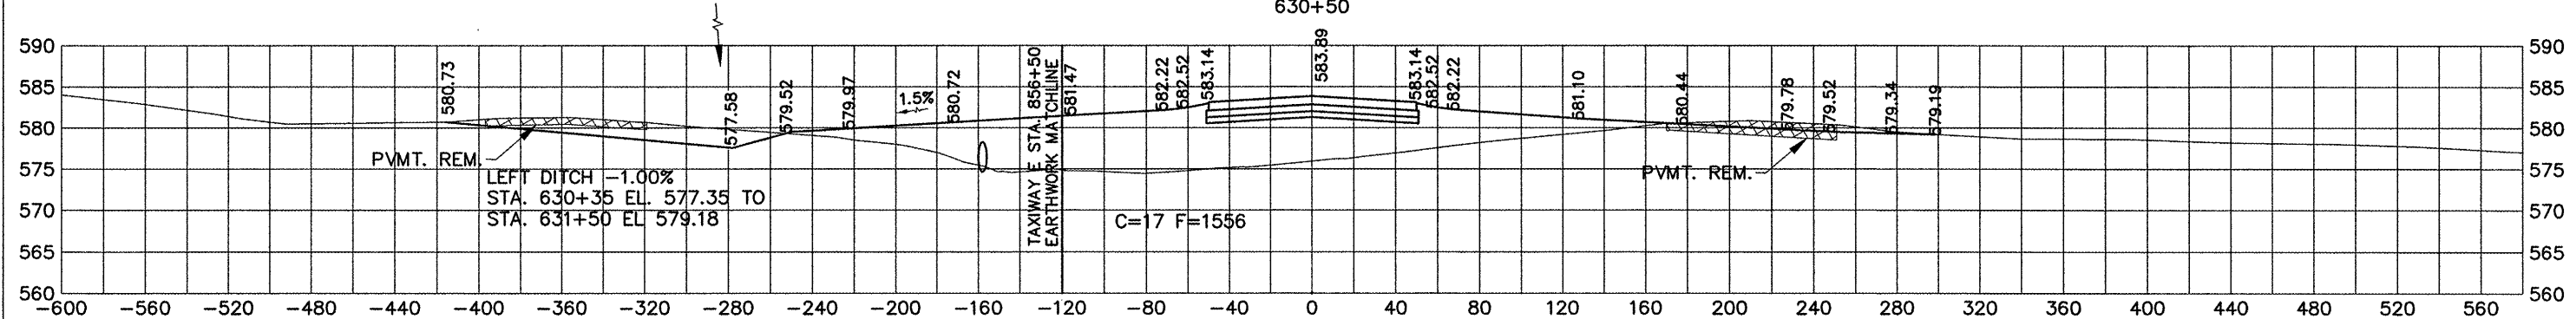
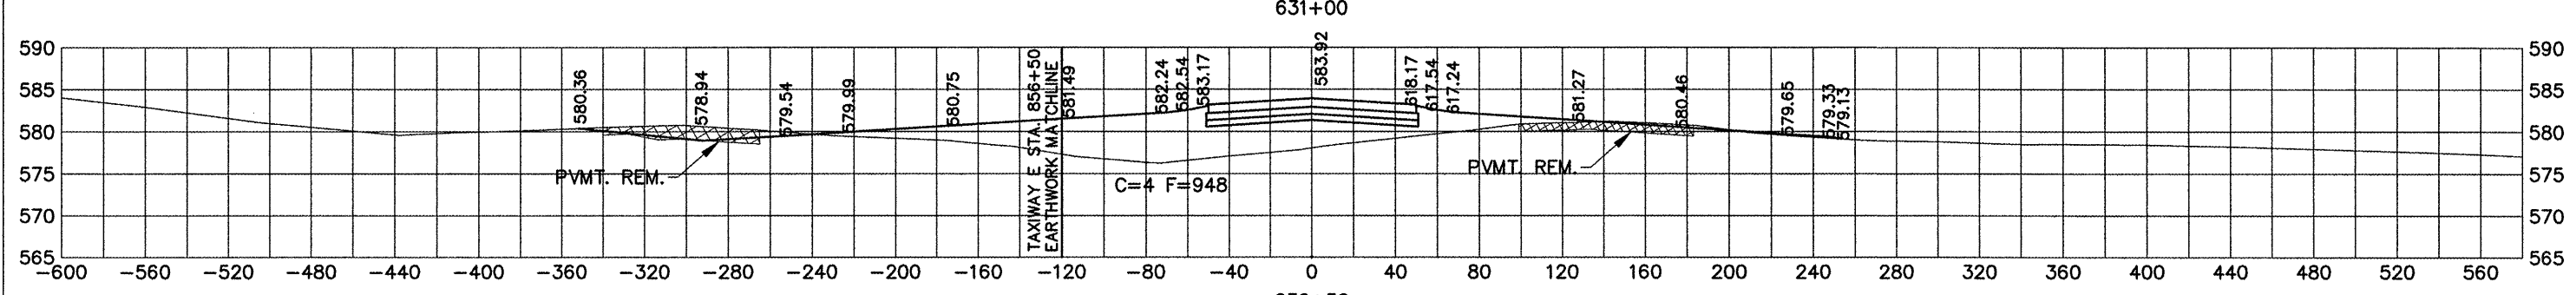
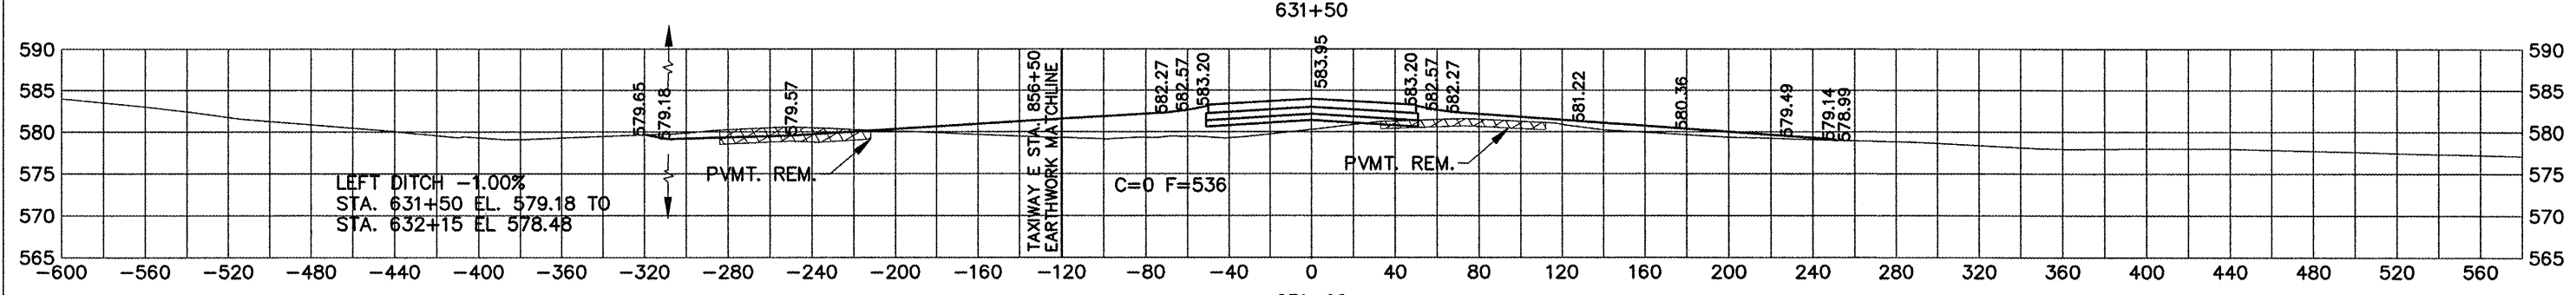


QUAD CITY INTERNATIONAL AIRPORT
TAXIWAY P, PHASE II - MIDDLE PAVING
ILL. MLI-3854, QU008
SHEET 57 OF 82

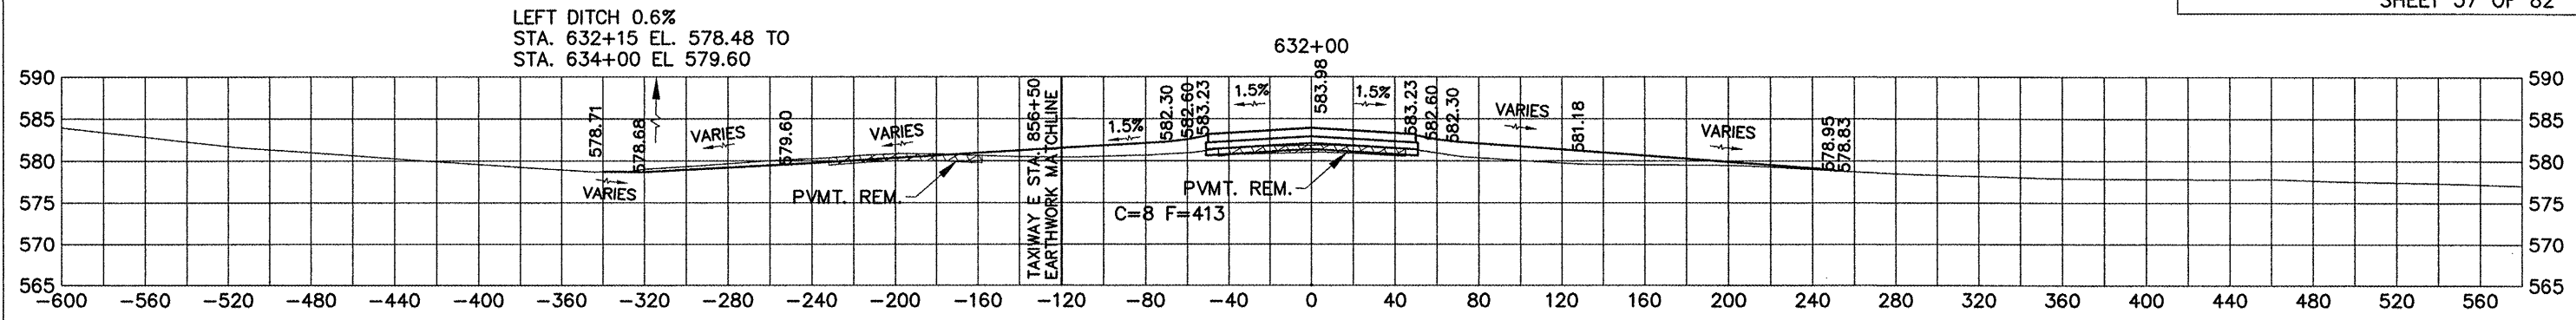

- ① PROP. AR501512 - P.C.C. PAVEMENT
- ② PROP. AR209510 - CRUSHED AGG. BASE COURSE
- ③ COMPACTED SAND FILL