


F.A.I. RTE.	SECTION	COUNTY	TOTAL SHEETS	SHEET NO.
80	(50-3HB-F-1)I	LASALLE	11	1
FED. ROAD DIST. NO.		ILLINOIS	CONTRACT NO. 66758	

D-93-027-08

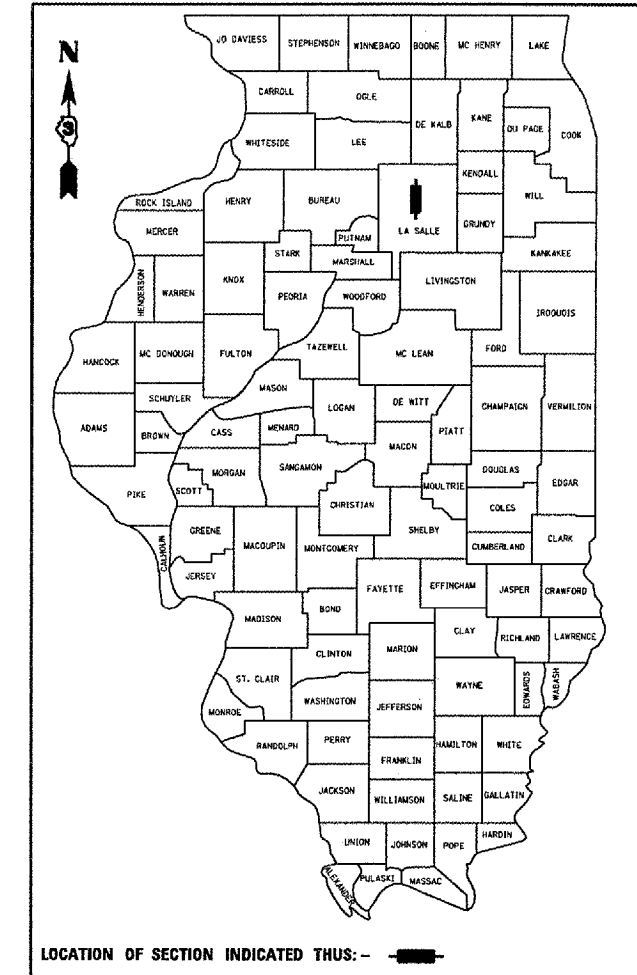

FUNCTIONAL CLASSIFICATION
 RURAL INTERSTATE
 F.A.I. ROUTE 80 (I-80)
 2005 ADT = 28100
 P.V. = 88.4% M.U. = 31.3% S.U. = 7.3%

STATE OF ILLINOIS
 DEPARTMENT OF TRANSPORTATION
 DIVISION OF HIGHWAYS

SUBMITTED 2/15 20 08
George Ryan
 DEPUTY DIRECTOR OF HIGHWAYS, REGION ENGINEER

March 21, 20 08
Eric Harn
 INTERIM ENGINEER OF DESIGN AND ENVIRONMENT

March 21, 20 08
Christine M. Reed
 DIRECTOR OF HIGHWAYS, CHIEF ENGINEER


**PRINTED BY THE AUTHORITY
 OF THE STATE OF ILLINOIS**

STATE OF ILLINOIS
 DEPARTMENT OF TRANSPORTATION
 DIVISION OF HIGHWAYS
**PROPOSED
 HIGHWAY PLANS**

**FAI ROUTE 80 (I-80)
 SECTION (50-3HB-F-1)I**

**LASALLE COUNTY
 C-93-048-08
 BRIDGE REPAIR**

PROJECT LOCATION
 C.H. 9 OVER FAI ROUTE 80
 4.0 MILES EAST OF IL ROUTE 178
 S.N. 050-0081

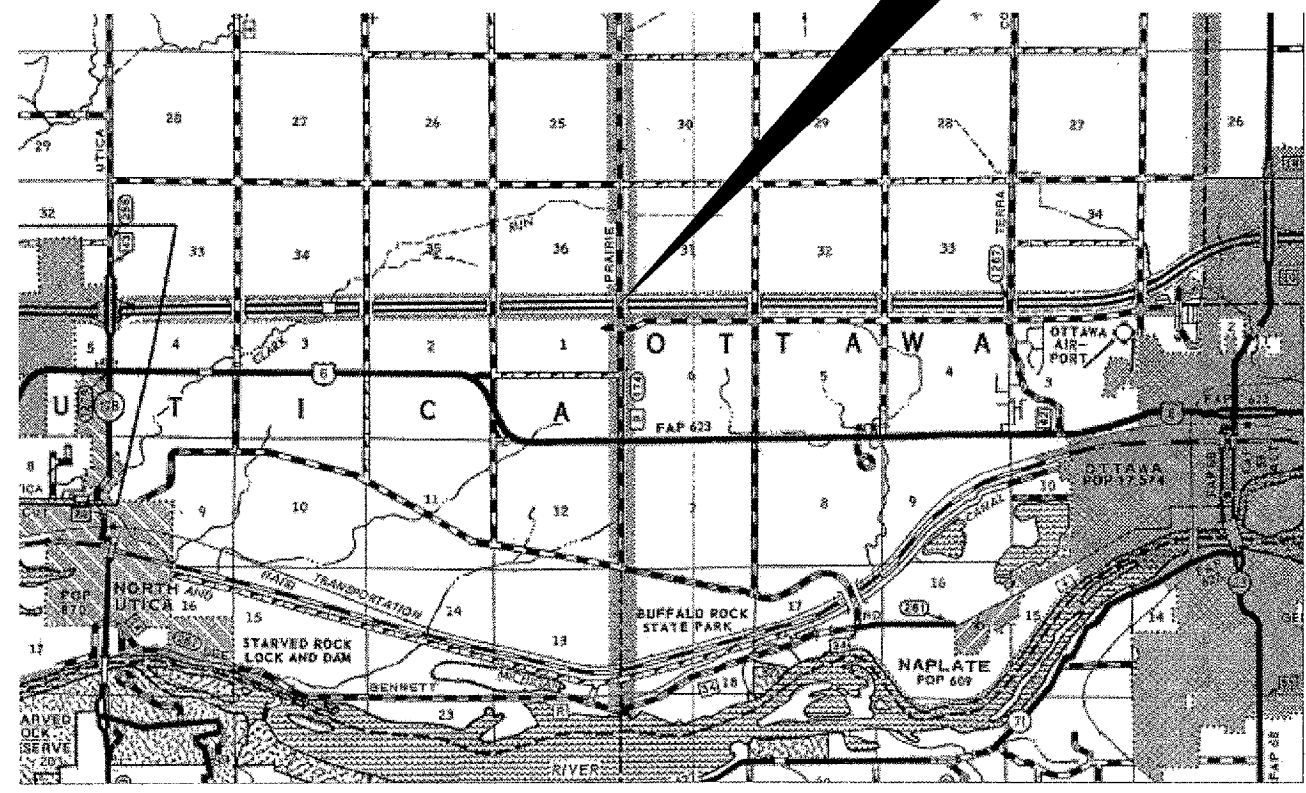

INDEX OF SHEETS

1. COVER SHEET
2. GENERAL NOTES
3. SUMMARY OF QUANTITIES
4. TYPICAL SECTIONS
5. DETOUR SIGNING
6. TRAFFIC CONTROL TEMPORARY FREEWAY ENDING
7. TRAFFIC CONTROL FOR C.H. 9
8. WIDTH RESTRICTION SIGNING
9. PLAN AND ELEVATION
- 10 - 11. REPLACEMENT DETAILS

STANDARDS

- | | |
|-----------|---|
| 000001-05 | STANDARD SYMBOLS, ABBREVIATIONS AND PATTERNS |
| 001006 | DECIMAL OF AN INCH AND OF A FOOT |
| 701001-01 | OFF-ROAD OPERATIONS 2L, 2W, MORE THAN 4.5 m (15') AWAY |
| 701006-02 | OFF-ROAD OPERATIONS 2L, 2W, 4.5 m (15') TO 600 mm (24") FROM PAVEMENT EDGE |
| 701101-01 | OFF-ROAD OPERATIONS MULTILANE, 4.5 m (15') TO 600 mm (24") FROM PAVEMENT EDGE |
| 701106-01 | OFF-ROAD OPERATIONS, MULTILANE, MORE THAN 4.5 m (15') AWAY |
| 701201-02 | LANE CLOSURE, 2L, 2W, DAY ONLY, FOR SPEEDS ≥ 45 MPH |
| 701301-02 | LANE CLOSURE, 2L, 2W, SHORT TIME OPERATIONS |
| 701316-03 | LANE CLOSURE, 2L, 2W, BRIDGE REPAIR, FOR SPEEDS ≥ 45 MPH |
| 701400-02 | APPROACH TO LANE CLOSURE TO FREEWAY/EXPRESSWAY |
| 701401-04 | LANE CLOSURE, FREEWAY/EXPRESSWAY |
| 701901 | TRAFFIC CONTROL DEVICES |

MICROFILMED _____
 REEL NUMBER _____
 AWARDED _____
 RESIDENT ENGINEER _____
 AS BUILT CHANGES WERE MADE
 ON THE FOLLOWING SHEETS _____

J.U.L.I.E.
JOINT UTILITY LOCATION INFORMATION FOR EXCAVATION
 1-800-892-0123

DISTRICT 3 NO. (815) 434-6131

**PROJECT ENGINEER: JOE KANNEL
 UNIT CHIEF: RON WOODSHANK**

CONTRACT NO. 66758