


STAGING

STAGE 1

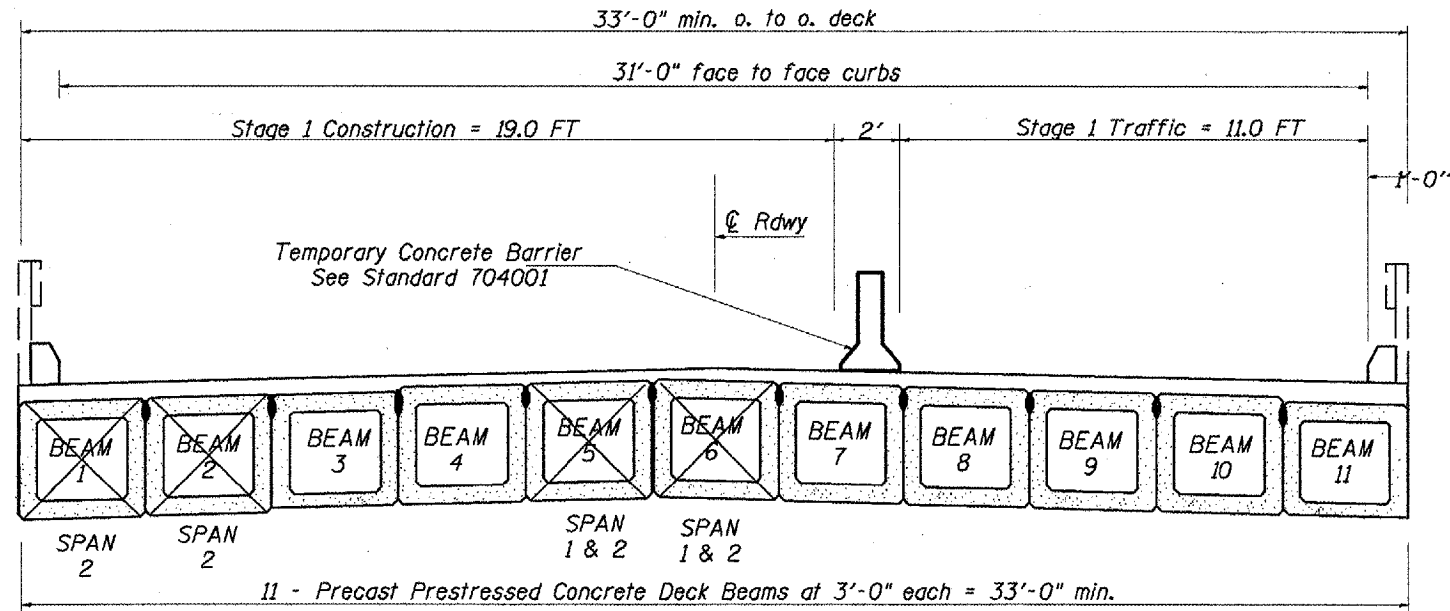

NOTE:

Five W12-I103 signs, as described in the Special Provisions, will be required. Two signs shall be placed at the intersection of Main Street and Grand Avenue in Galesburg. Three signs shall be placed at the intersection of County Highway 10 and US 150. These signs shall be located at the direction of the Engineer. The costs shall be included with the cost of the TRAFFIC CONTROL AND PROTECTION STANDARD 701321.

Refer to Highway Standard 701321

High intensity flashing lights shall be placed on the RCA signs as directed by the Engineer.

STAGE 2

