


CONTRACT NO. 89347			
F.A.U. RTE.	SECTION	COUNTY	TOTAL SHEET NO.
6761	04-00057-06-WR	TAZEWELL	154
STA.	TO STA.		119
FED. ROAD DIST. NO. 4 ILLINOIS FED. AID PROJECT			

DATE: _____
 BY: _____
 SURVEYED: _____
 CHECKED: _____
 NOTE BOOK: _____
 TEMPLATE: _____
 AREAS: _____
 LABELS: _____

DATE: _____
 BY: _____
 SURVEYED: _____
 CHECKED: _____
 NOTE BOOK: _____
 TEMPLATE: _____
 AREAS: _____
 LABELS: _____

DATE: 2/8/2008

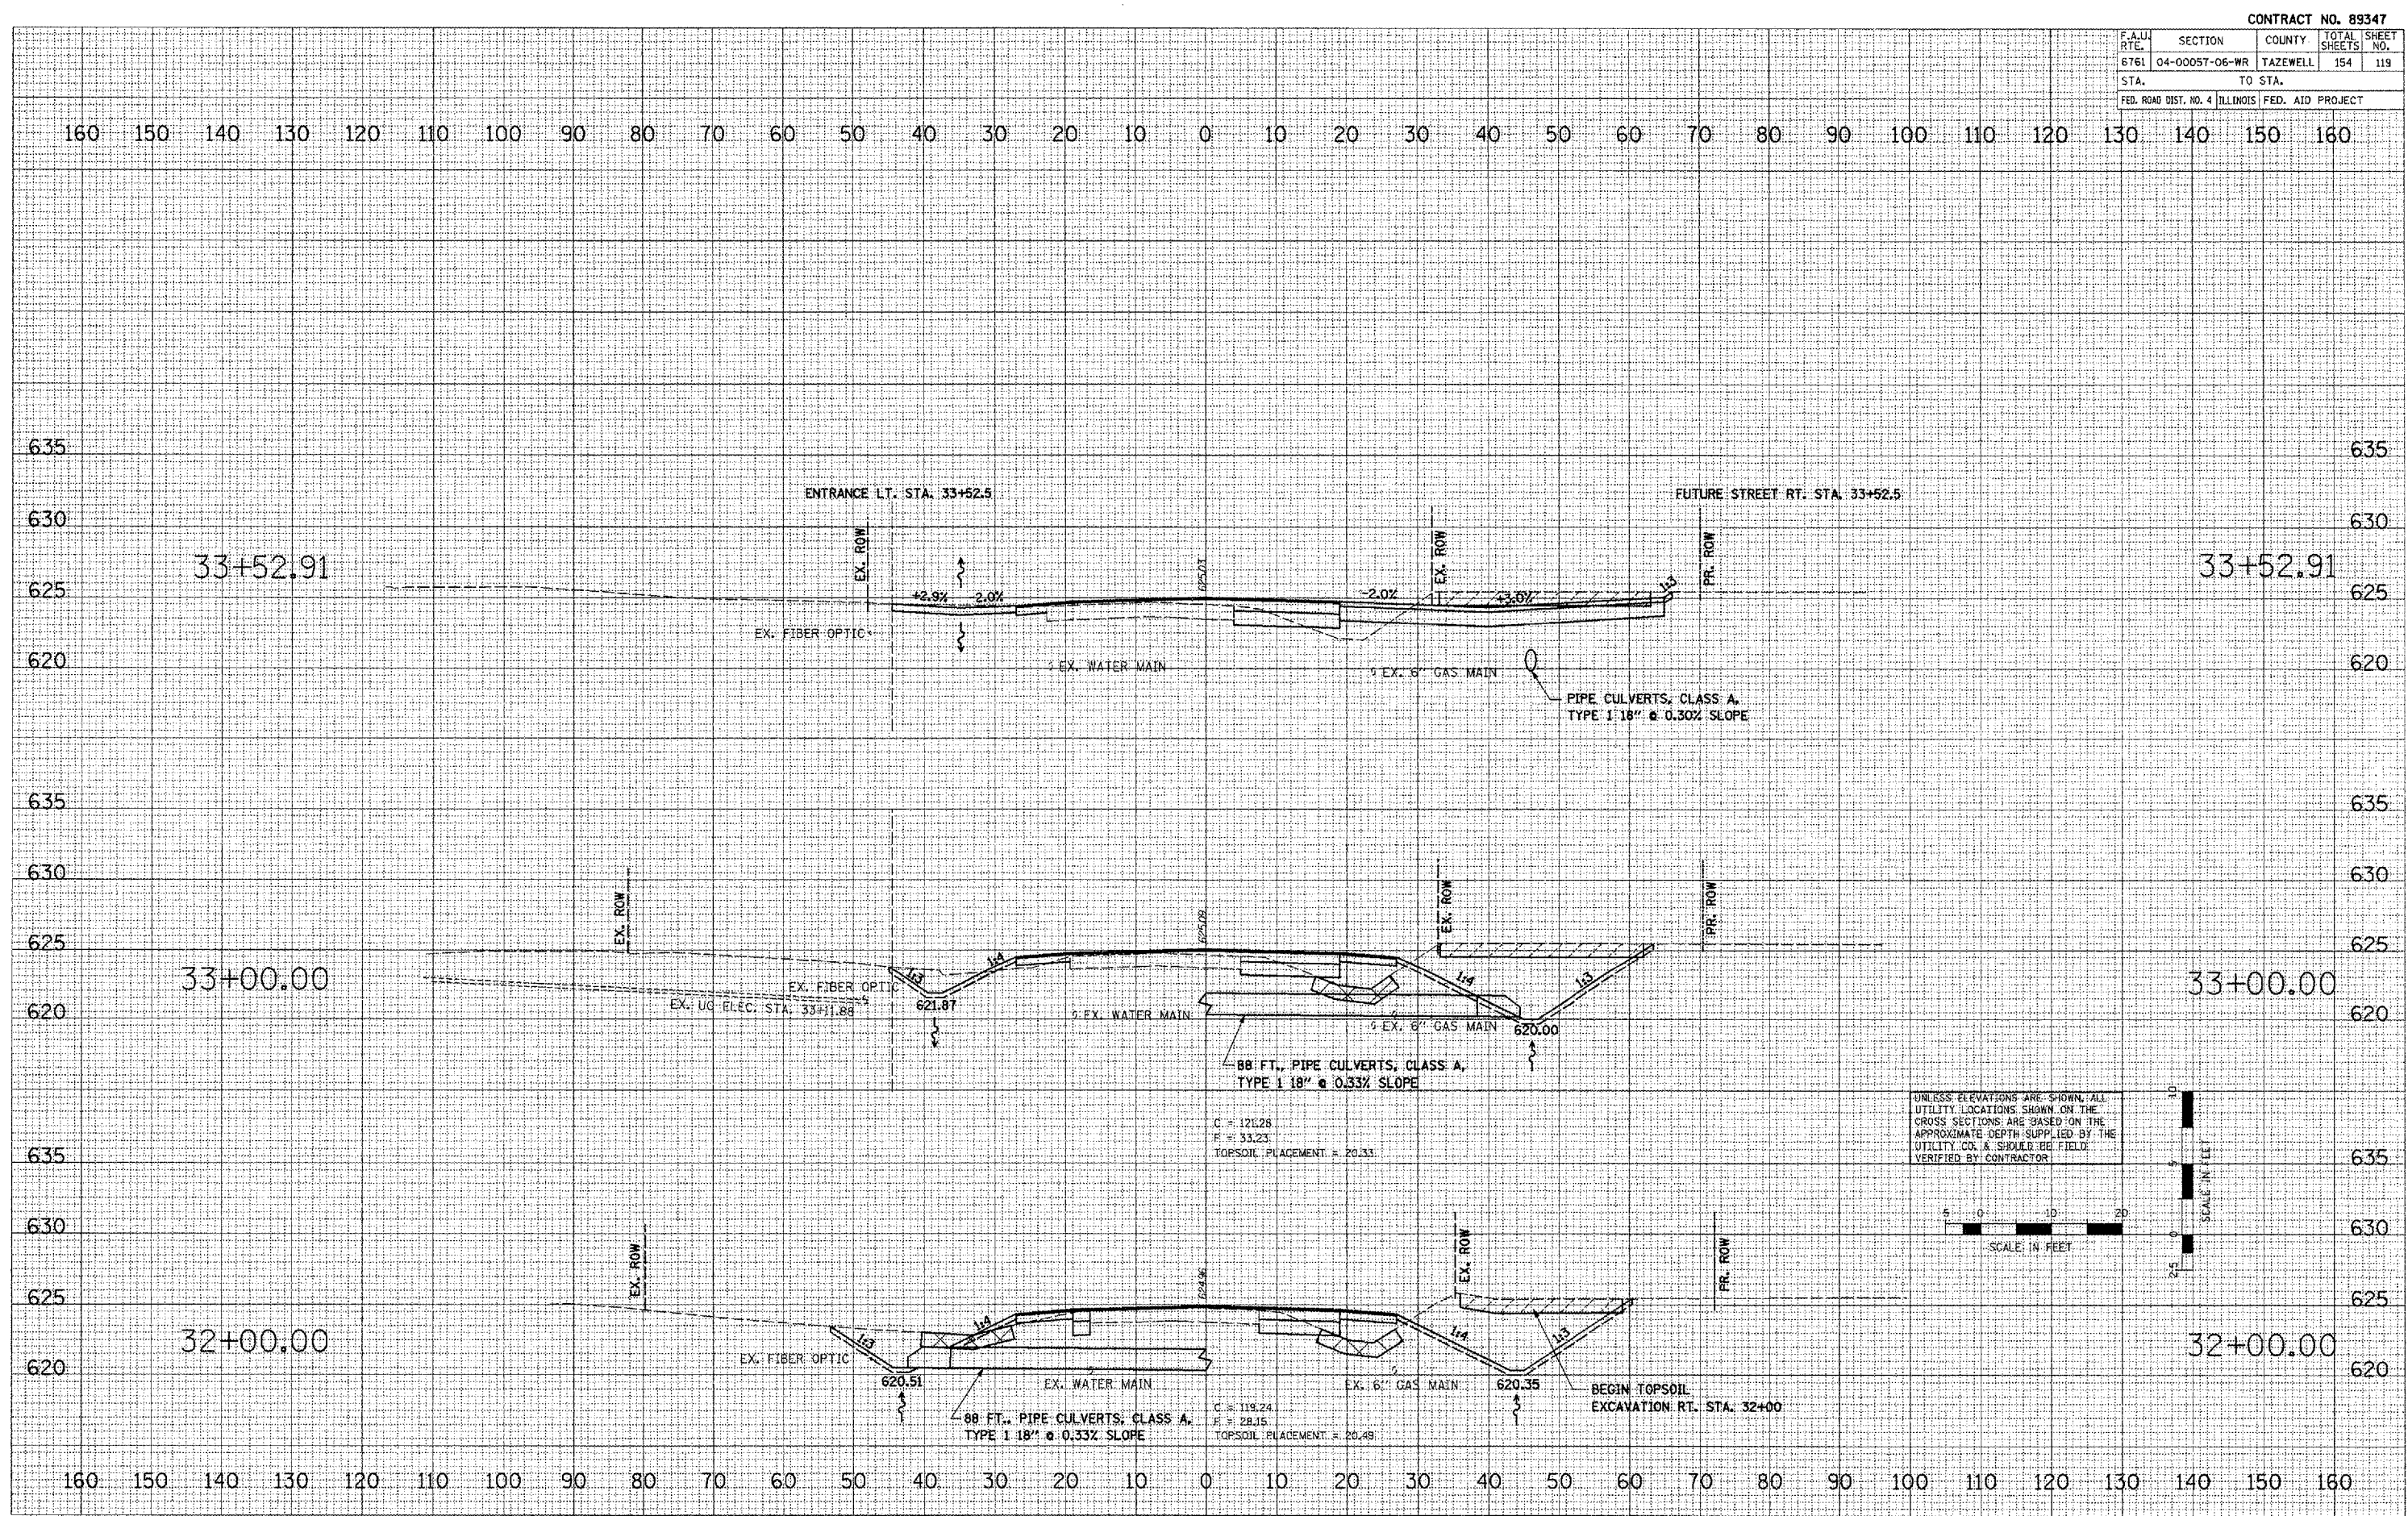

BROADWAY - CROSS SECTIONS