
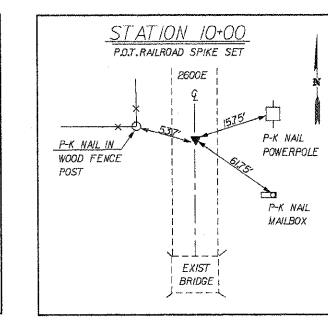
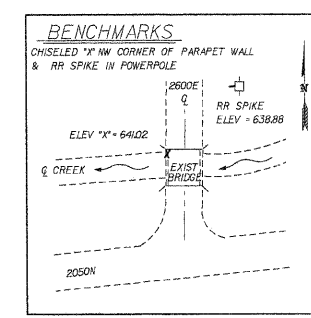
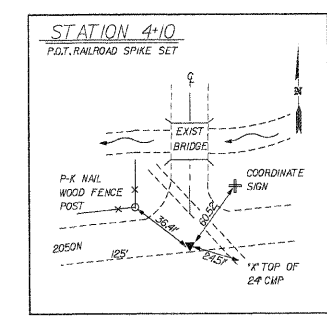
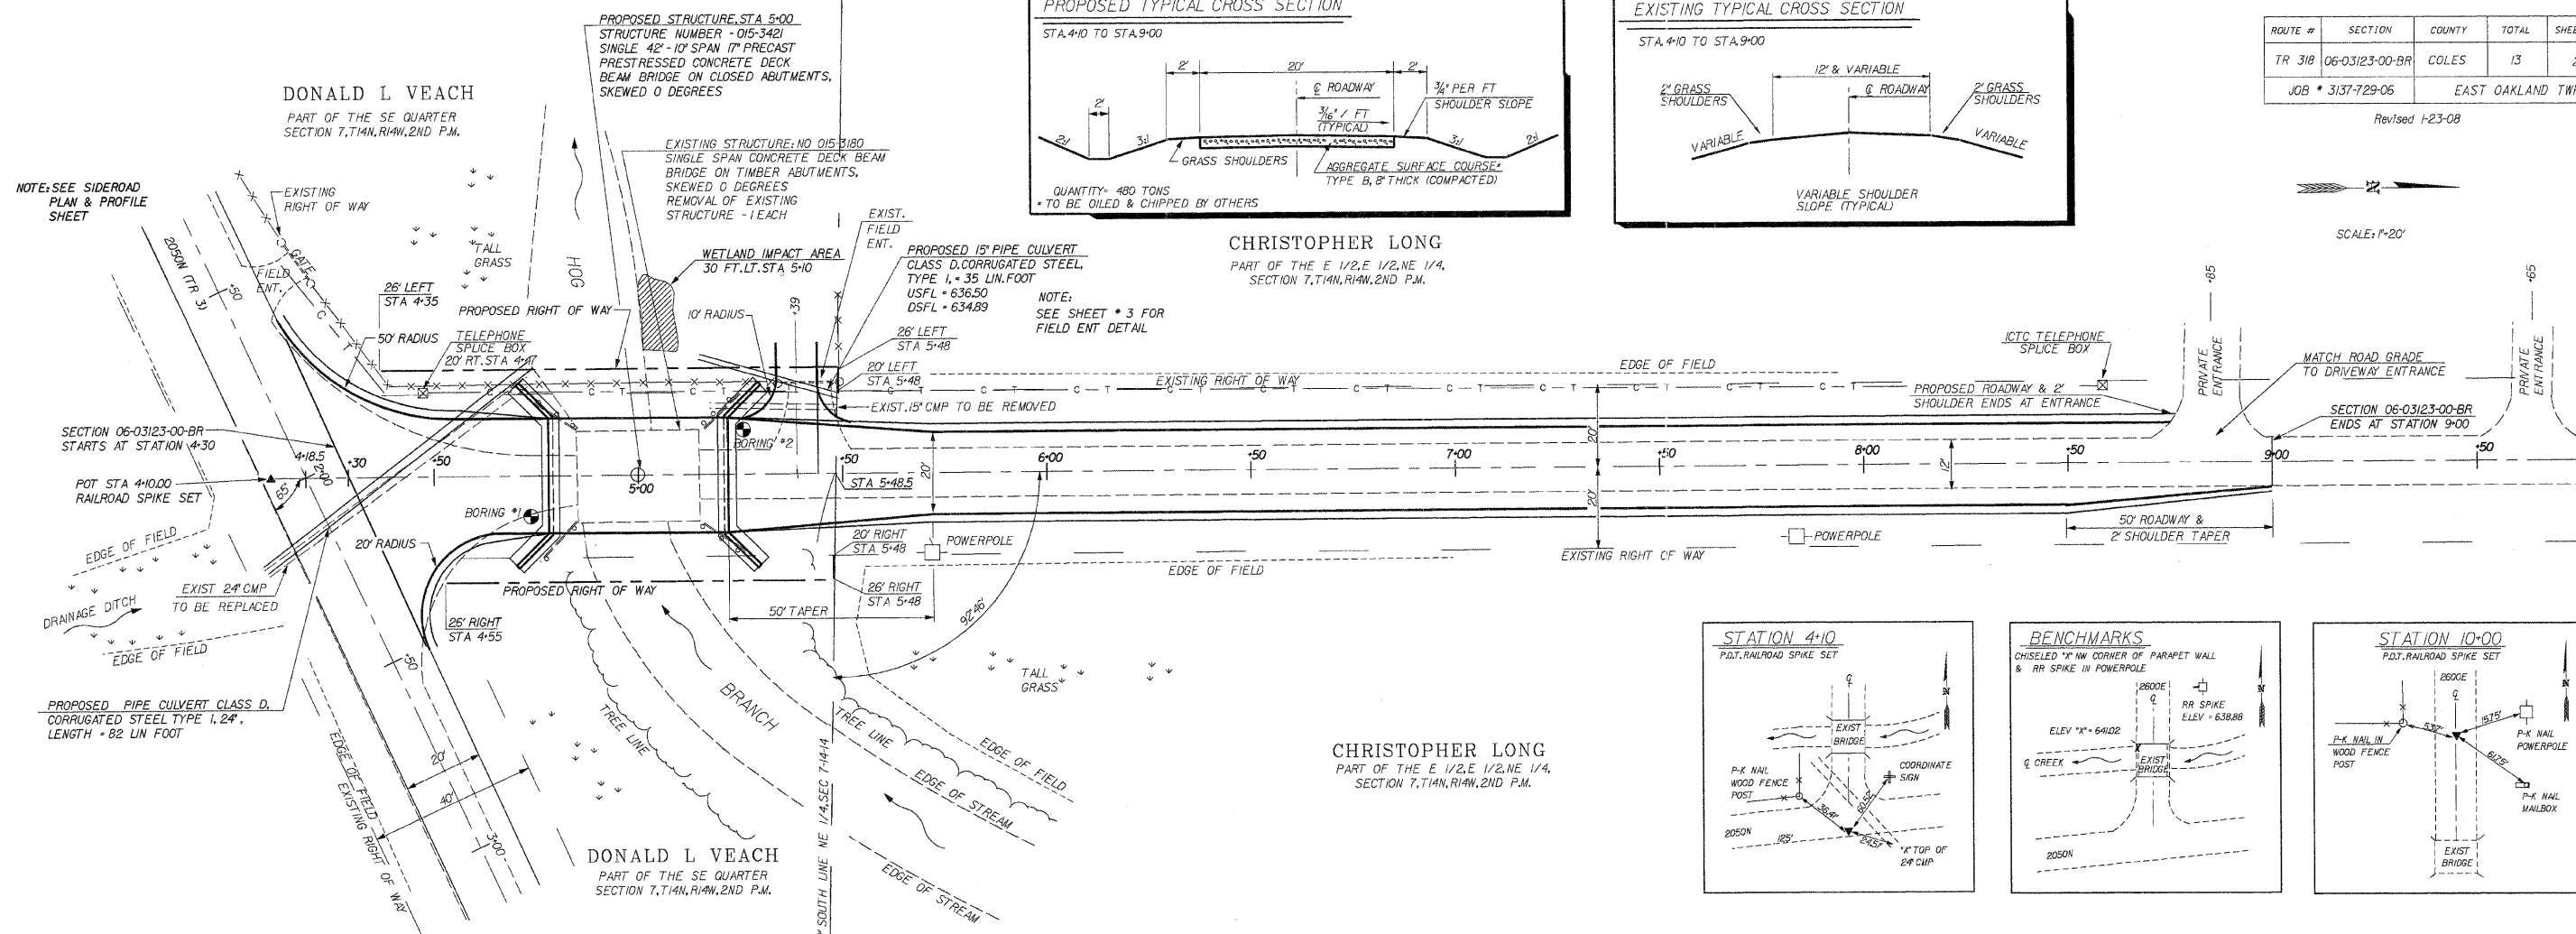
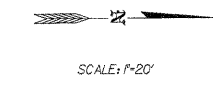
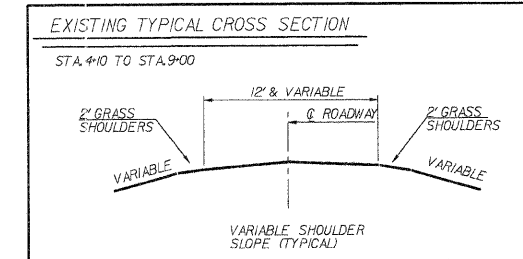


ROUTE #	SECTION	COUNTY	TOTAL	SHEET #
TR 318	06-03123-00-BR	COLES	13	2
JOB # 3137-729-06			EAST OAKLAND TWP.	

Revised 1-23-08

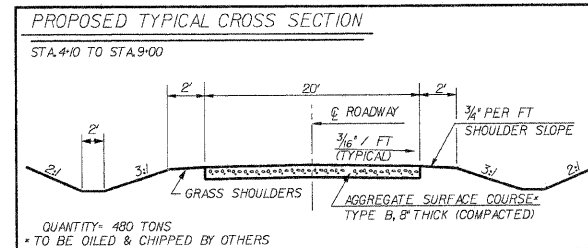

CHRISTOPHER LONG
PART OF THE E 1/2, E 1/2, NE 1/4,
SECTION 7, T14N, R14W, 2ND P.M.

DONALD L VEACH
PART OF THE SE QUARTER
SECTION 7, T14N, R14W, 2ND P.M.

