


\* FAP 14 (US51/60/62)  
\*\* 138(N,TS-2,RS-2)

| F.A. RTE.           | SECTION | COUNTY                    | TOTAL SHEETS | SHEET NO. |
|---------------------|---------|---------------------------|--------------|-----------|
| *                   | **      | ALEXANDER                 | 65           | 55        |
| STA. 1+40.47        |         | TO STA. 1+50.00           |              |           |
| FED. ROAD DIST. NO. |         | ILLINOIS FED. AID PROJECT |              |           |

REFER TO NORTHEAST QUADRANT  
CROSS SECTIONS AND PAVEMENT  
ELEVATION SHEET FOR E.O.P.  
INFORMATION

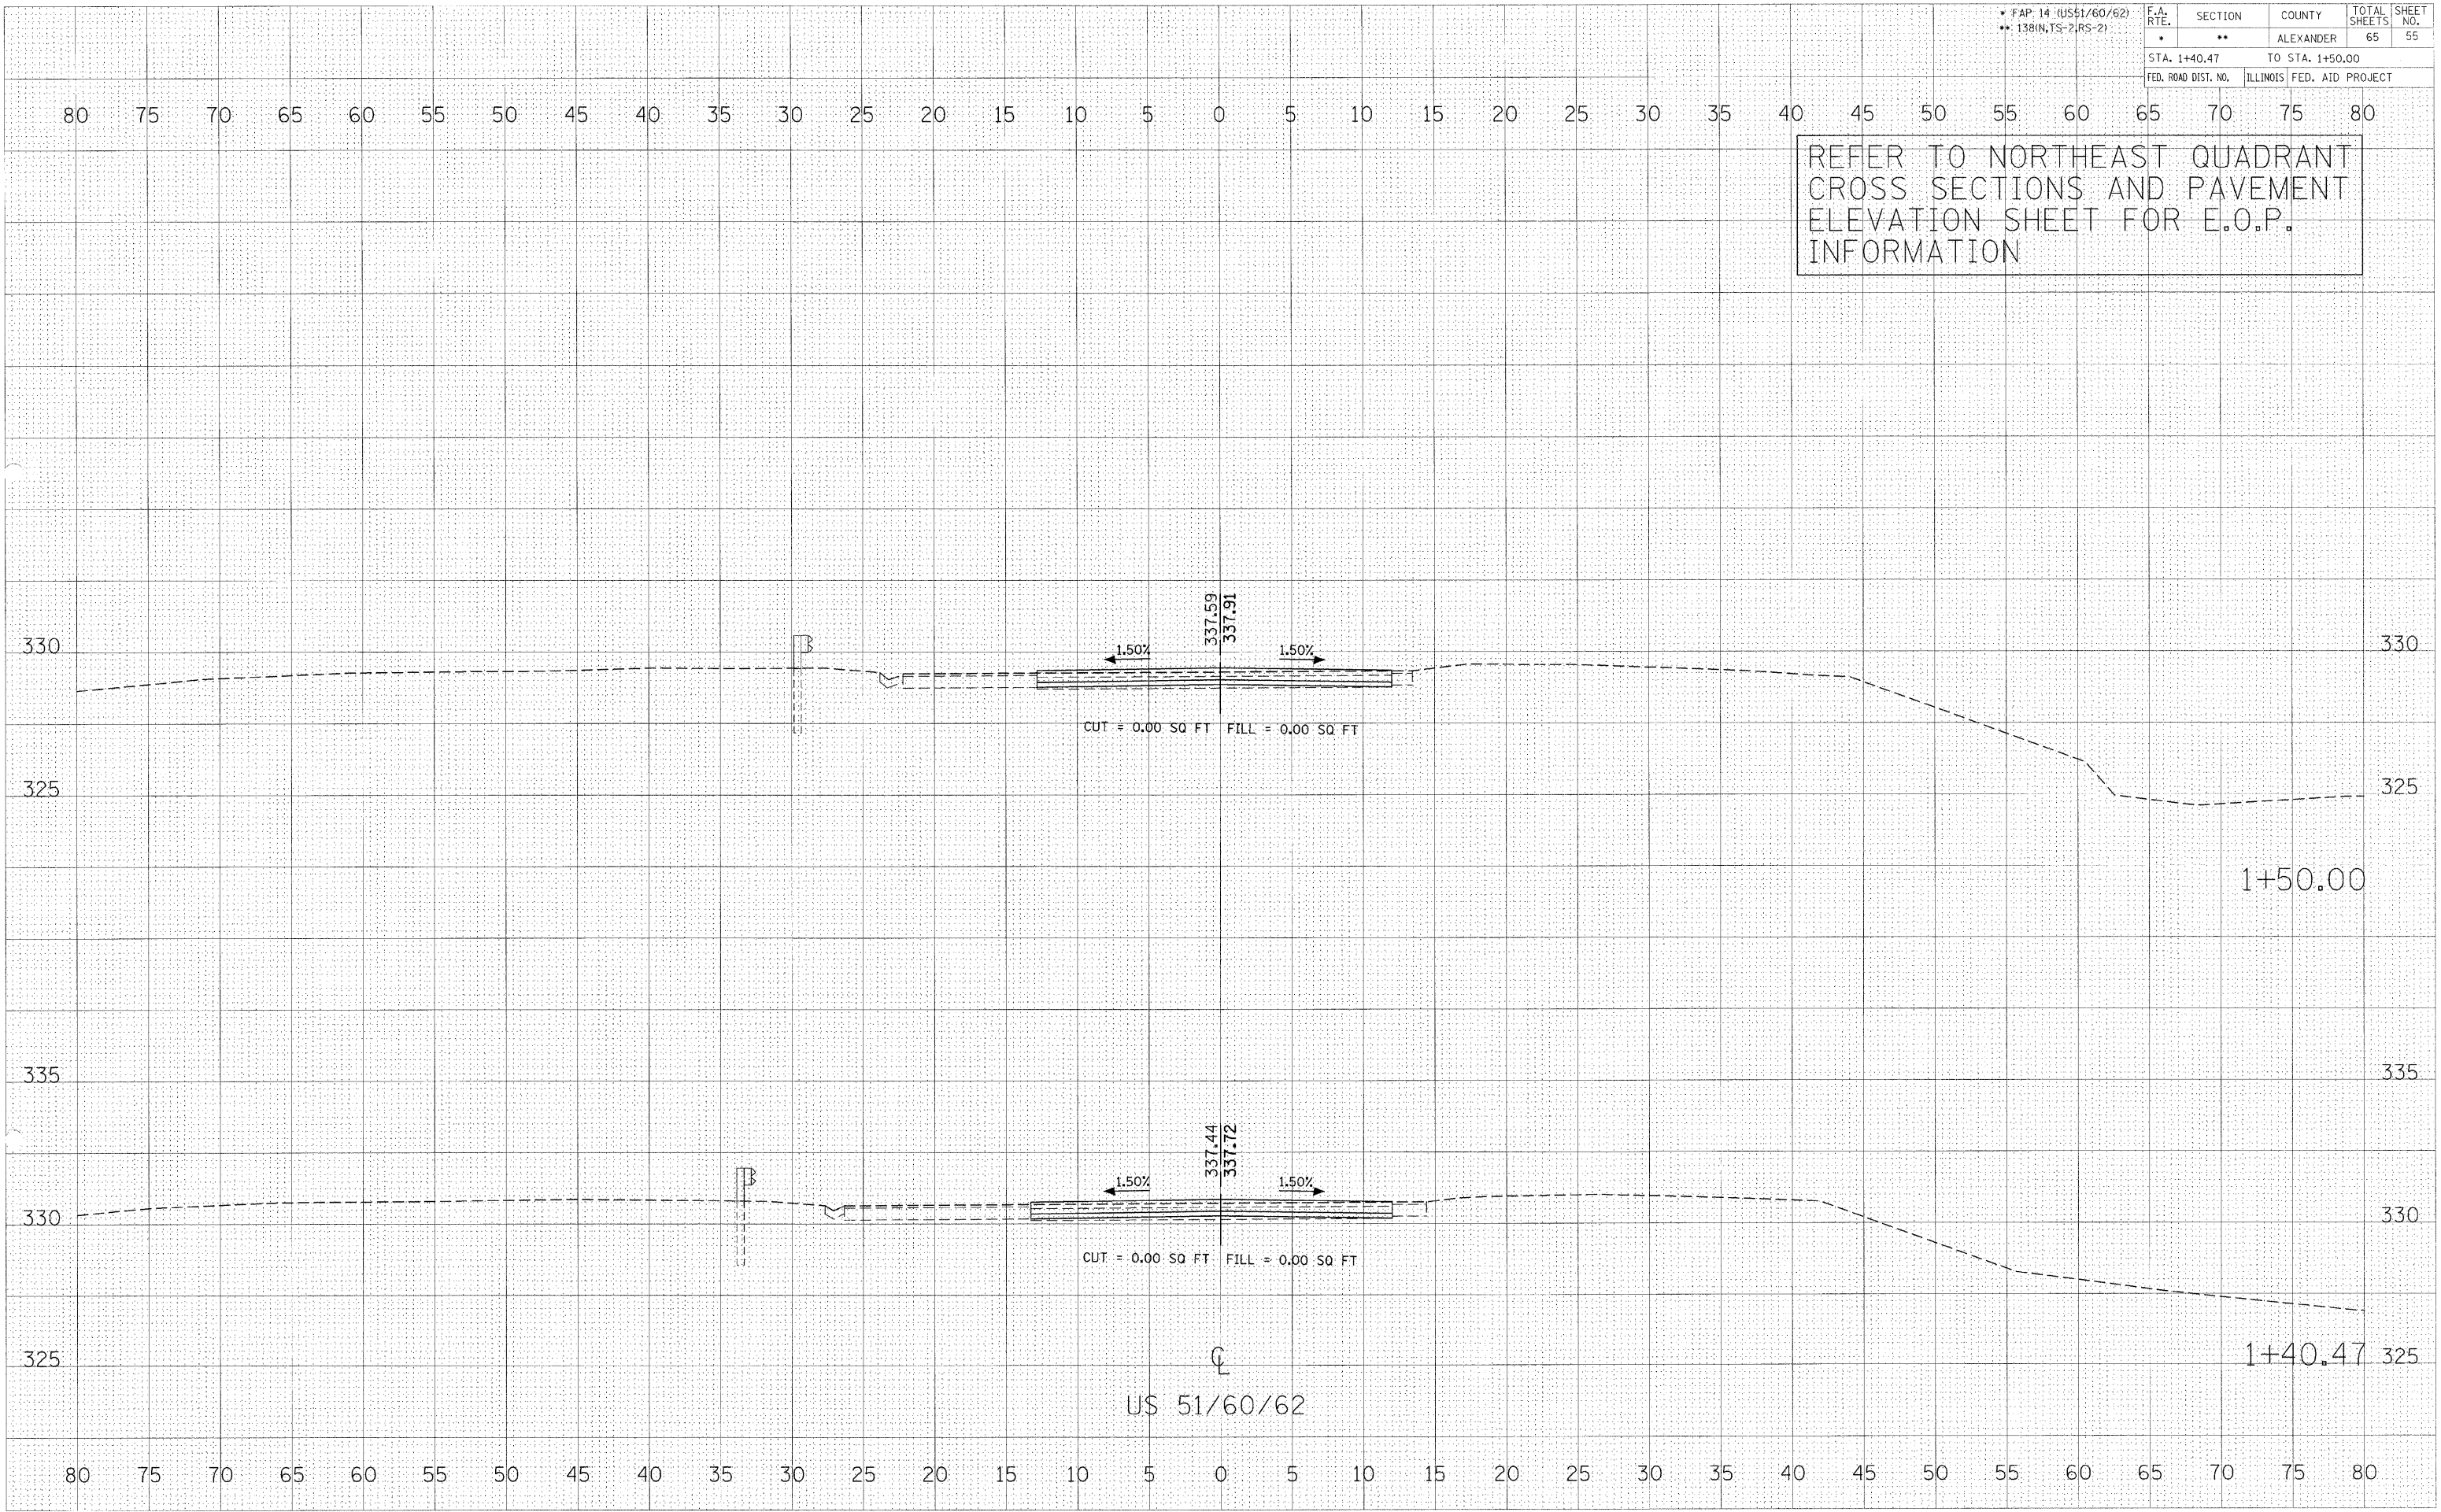

US 51/60/62

DATE PLOTTED: 11/27/2007  
PLOT SCALE: 1" = 20.00'  
USER NAME: pssal


