


ROUTE NO.	SECTION	COUNTY	TOTAL SHEETS	SHEET NO.
CH 13	07-00113-00-SP	WILLIAMSON	8	4
ILLINOIS			SOUTH MARKET STREET	
CONTRACT NO. 99312				

- (A)
 - (B)
 - (C)
 - (D)
 - (E)
 - (F)
 - (G)
 - (H)
 - (I)
- TY III BARRICADE

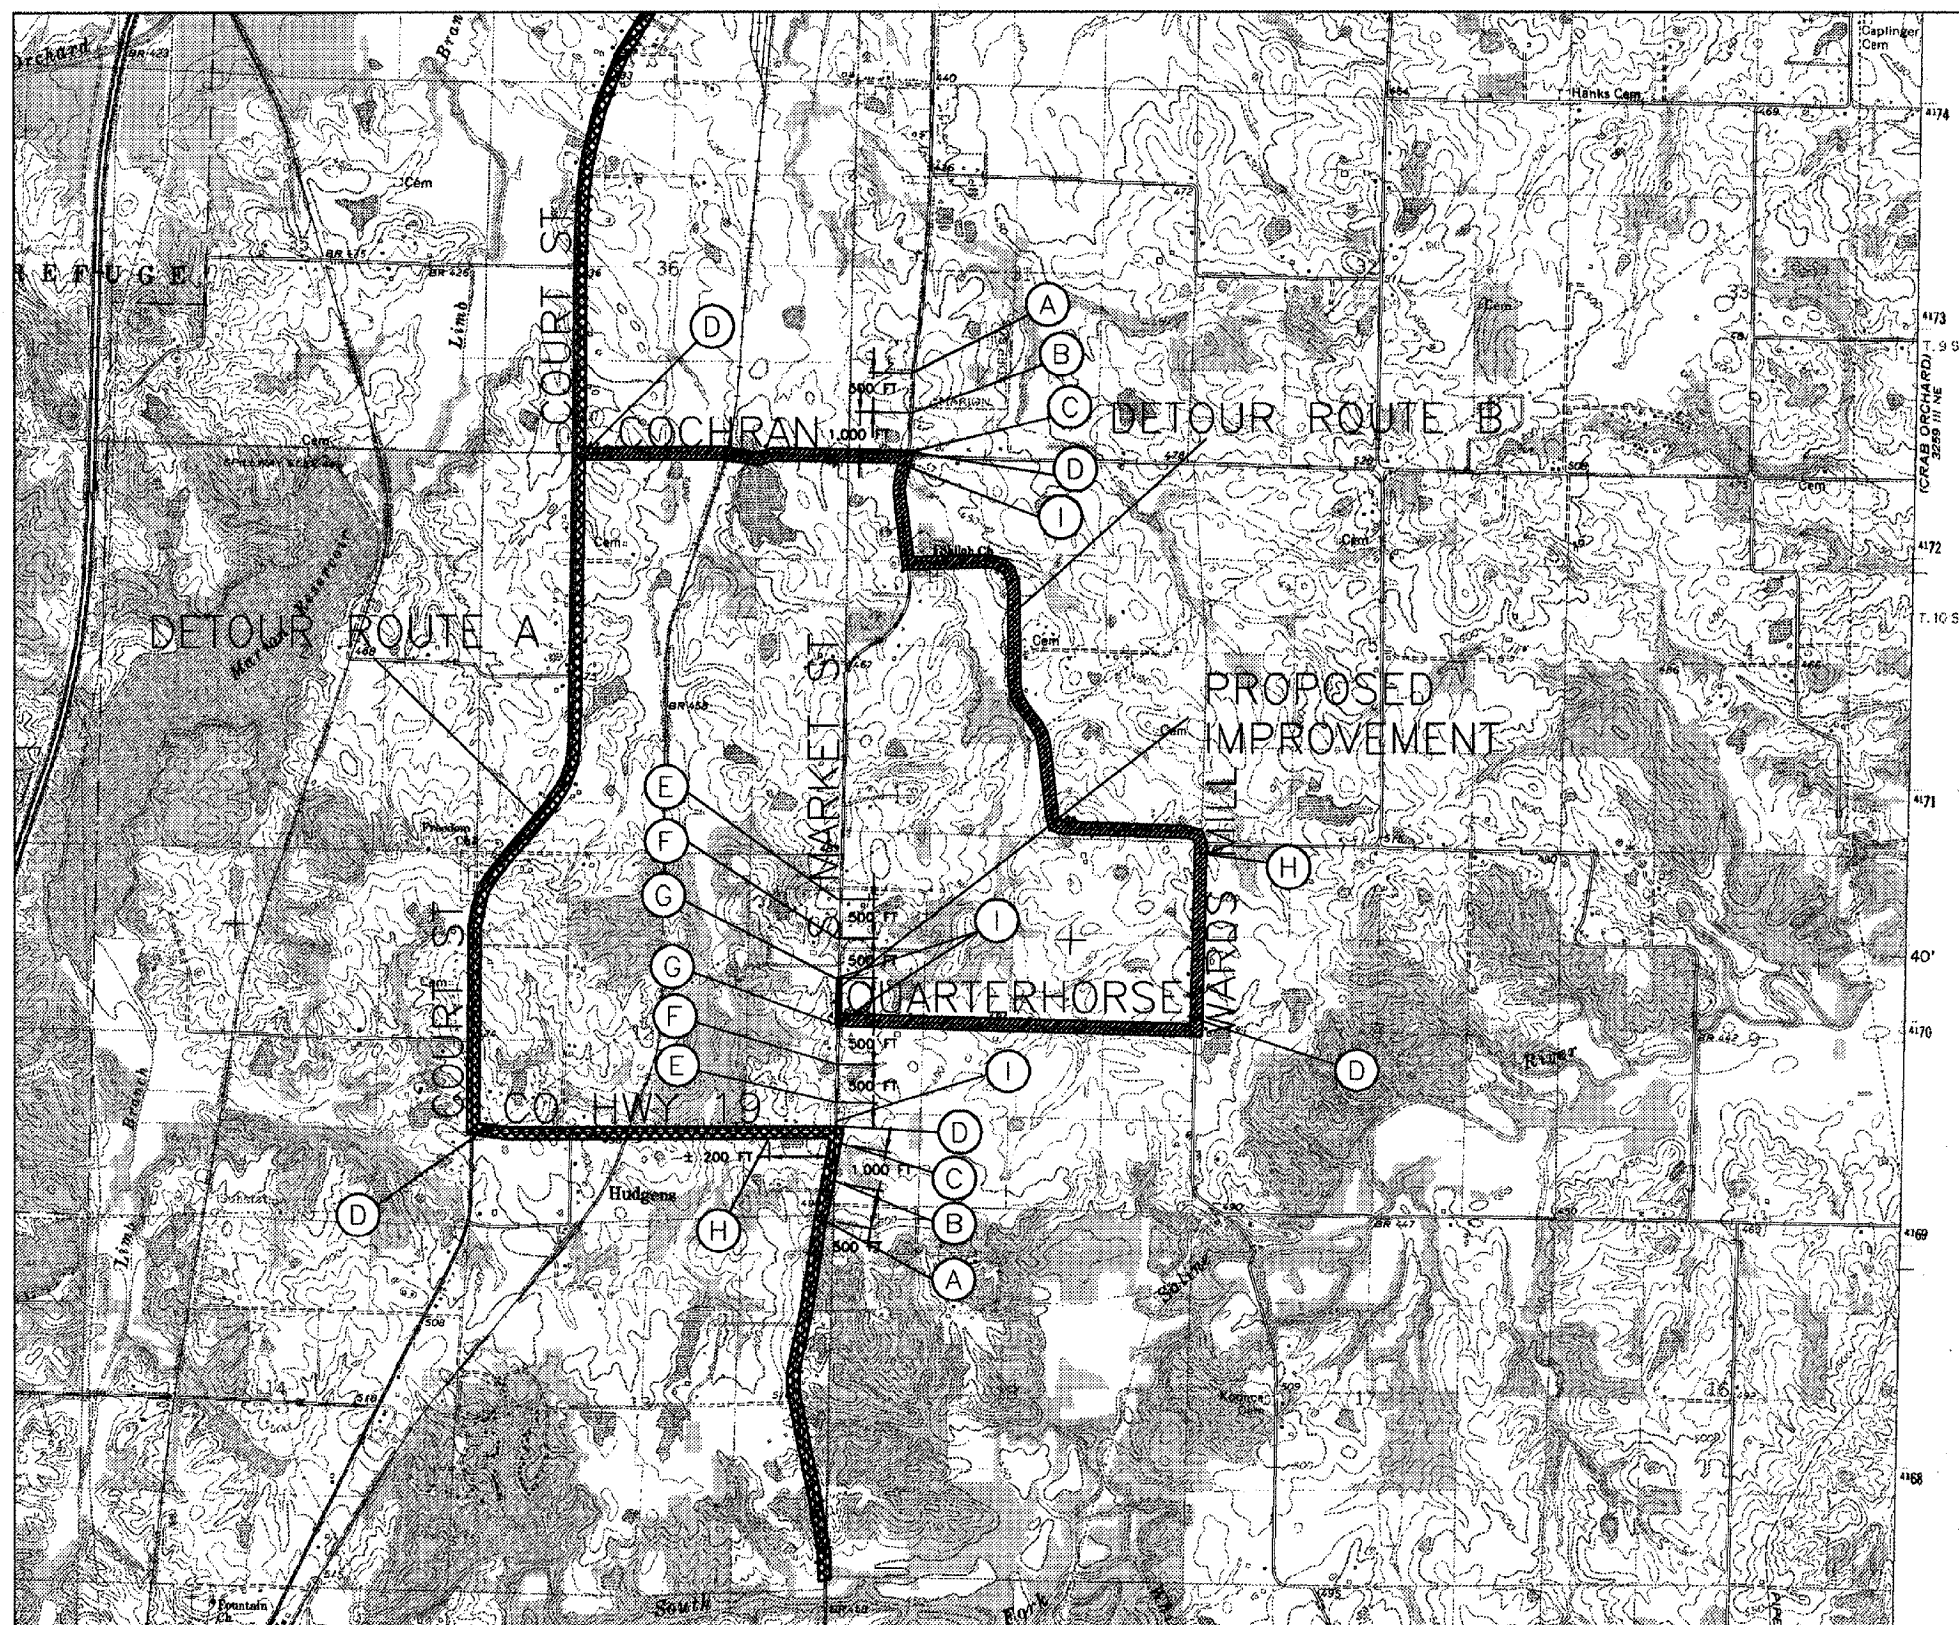

MOTORISTS TRAVELING NORTH

MOTORISTS TRAVELING NORTH MAY USE DETOUR ROUTE A TAKING COUNTY HIGHWAY 19 WEST AND TURN NORTH ONTO COURT ST (RTE 37) AND CONTINUE NORTH INTO MARION.

MOTORISTS TRAVELING SOUTH

MOTORISTS TRAVELING SOUTH MAY USE DETOUR ROUTE A TAKING COURT STREET (RTE 37) SOUTH AND TURN EAST ON COUNTY HIGHWAY 19 AND THEN SOUTH ON MARKET STREET

MOTORISTS ALONG QUARTERHORSE

MOTORISTS TRAVELING NORTH FROM QUARTERHORSE MAY USE DETOUR ROUTE B AND WILL TRAVEL EAST ALONG QUARTERHORSE UNTIL THEY REACH WARDS MILL ROAD. TURN NORTH AT WARDS MILL AND FOLLOW UNTIL COCHRAN ROAD IS REACHED. TURN WEST AT COCHRAN AND THEN NORTH ALONG COURT STREET (RTE 37) AND FOLLOW INTO MARION.

MOTORISTS TRAVELING SOUTH FROM QUARTERHORSE MAY USE DETOUR ROUTE B AND WILL TRAVEL EAST ALONG QUARTERHORSE UNTIL THEY REACH WARDS MILL ROAD. TURN NORTH AT WARDS MILL AND FOLLOW UNTIL COCHRAN ROAD IS REACHED. TURN WEST AT COCHRAN AND THEN SOUTH ALONG COURT STREET (RTE 37) AND CONTINUE SOUTH OUT OF TOWN.

NOTES

ALL TRAFFIC CONTROL DEVICES SHALL CONFORM TO THE MANUAL ON UNIFORM TRAFFIC CONTROL AND IDOT'S STANDARD SPECIFICATIONS FOR ROAD AND BRIDGE CONSTRUCTION ADOPTED JANUARY 1, 2007.

DETOUR ROUTES

NOT TO SCALE

STATE OF ILLINOIS PROFESSIONAL DESIGN FIRM LICENSE NO. 184-004515	
© 2007 ALL RIGHTS RESERVED	
REVISIONS	
DATE	NO.
<p>CLARIDA & ZIEGLER ENGINEERING CO. 308 South Court St, P.O. Box 937 Marion, Illinois 62959 Phone - (618)993-6411, Fax - (618)993-6750</p>	
<p>SOUTH MARKET STREET SAFETY PROJECT SOUTH MARKET STREET MARION, IL</p>	
Date	7/27/07
DR. By	ACR
Ck'D By	HGC
Scale	NONE
Job No.	07067
Sheet No.	4 of 8