



LEGEND

- PROP CENTERLINE
- EDGE OF SHOULDER
- - - - - ROW
- x-x-x- FENCE
- |-|- 4" WATER LINE
- UGT- UNDERGROUND TELEPHONE
- ☐ POWER POLE
- ⊙ WATER METER
- ⊗ WATER VALVE
- └ GUY WIRE
- ☼ TREE
- ▣ TELEPHONE PED.
- MB MAILBOX

NOTE 1:
GRADE DITCH TO DRAIN

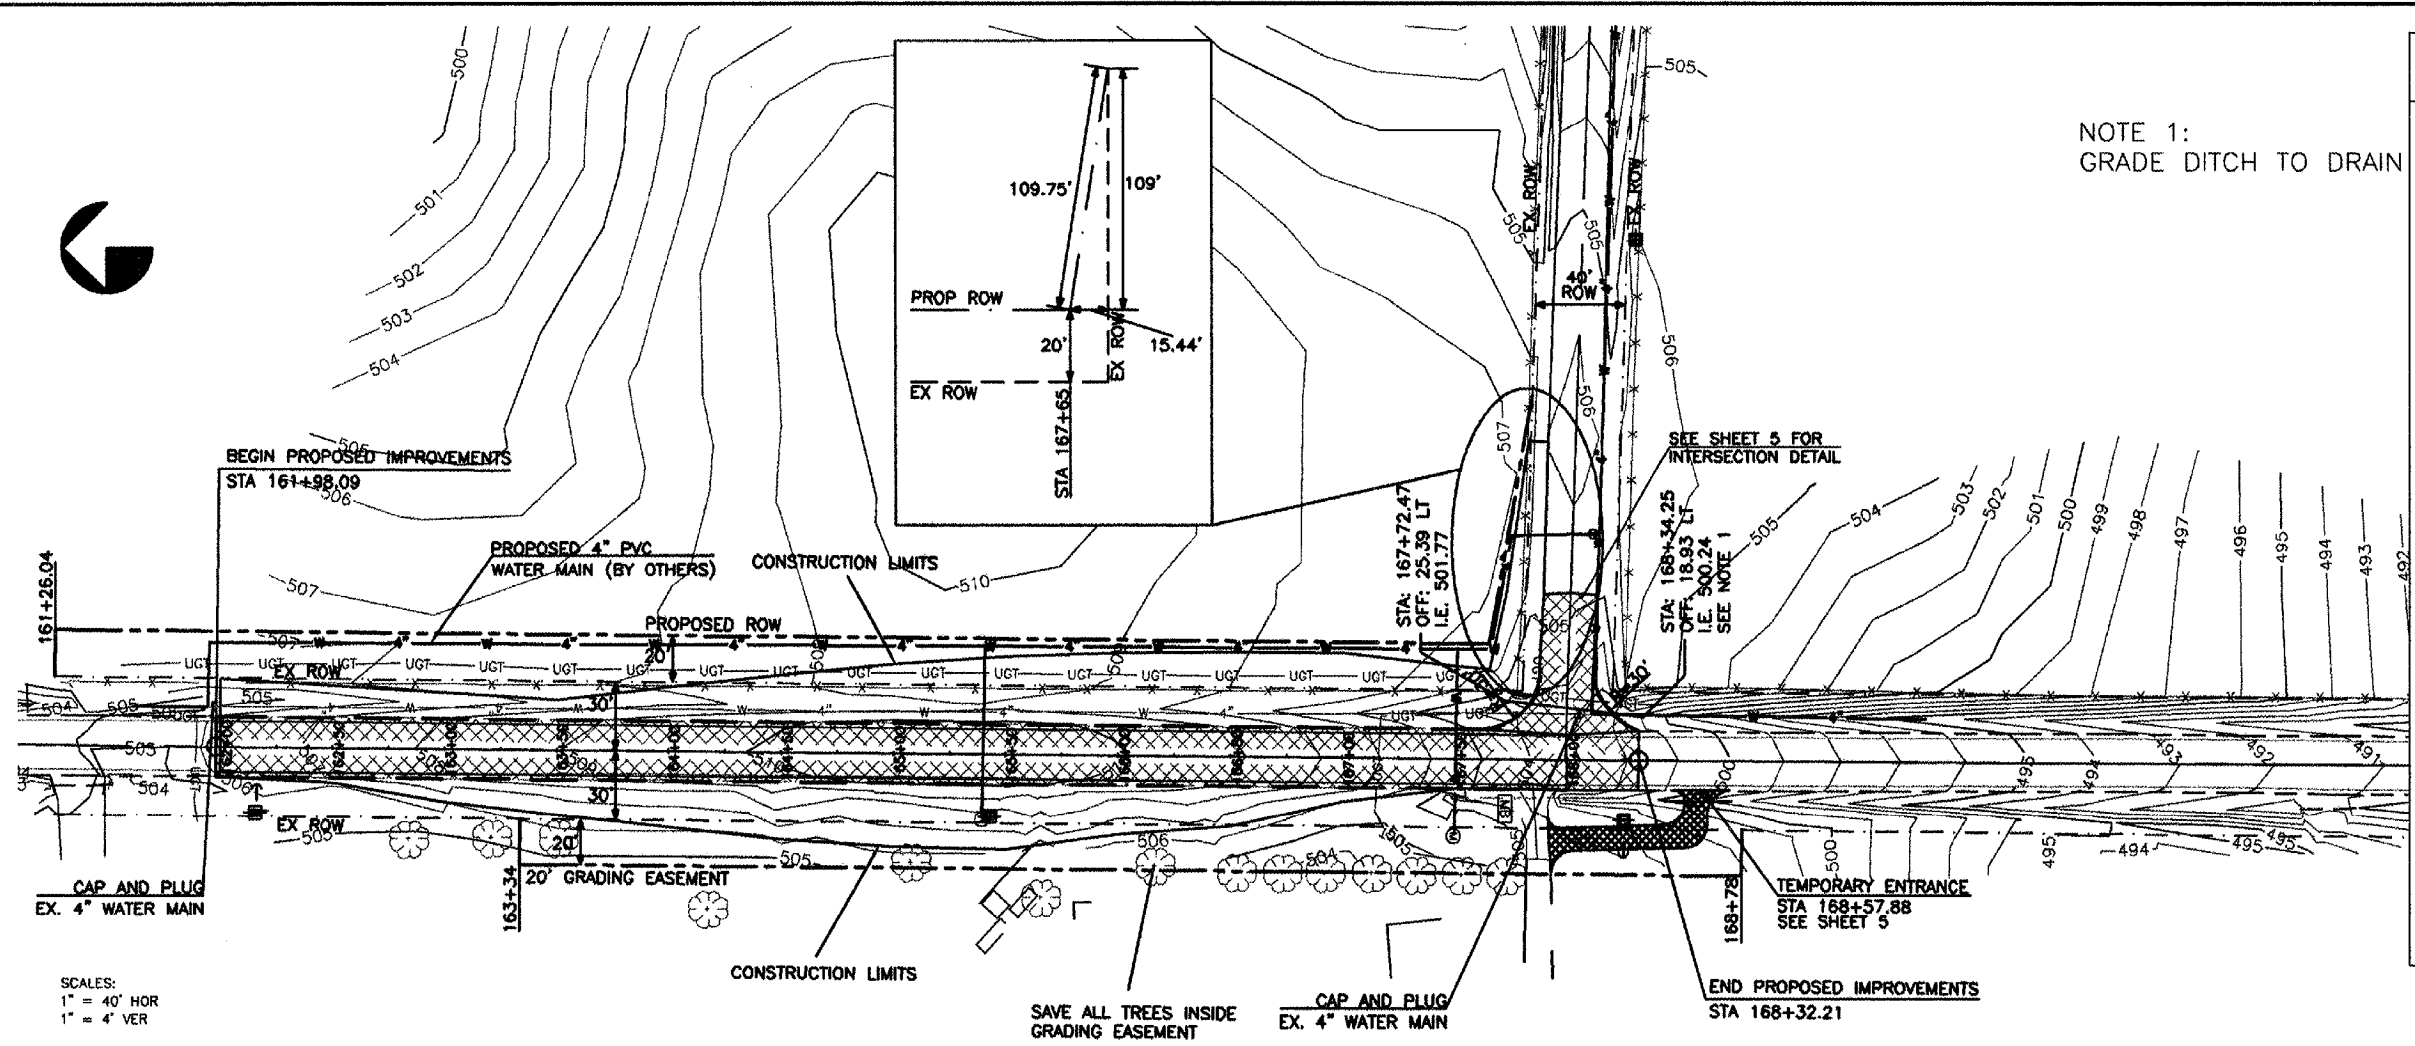

SCALES:
1" = 40' HOR
1" = 4' VER

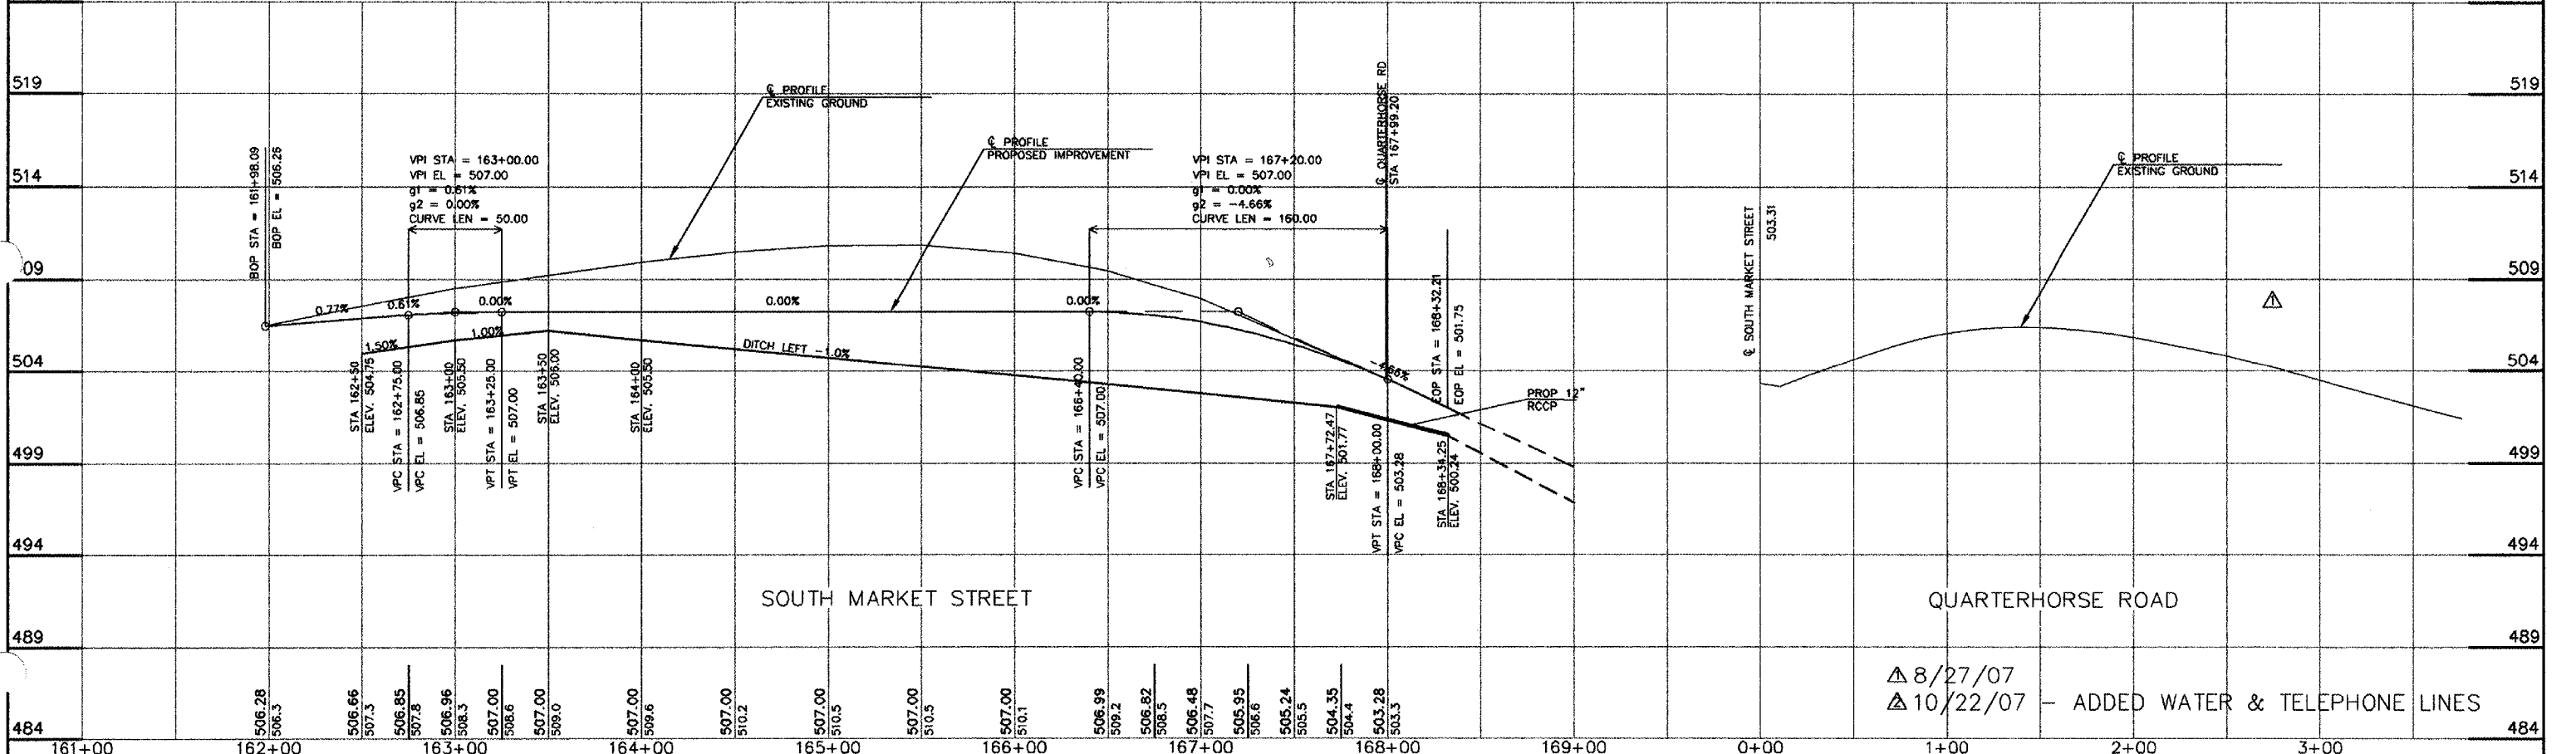

△ 8/27/07
△ 10/22/07 - ADDED WATER & TELEPHONE LINES