



BY	DATE
SURVEYED	
PLOTTED	
TEMPLATE	
NOTE BOOK	
AREAS CHECKED	

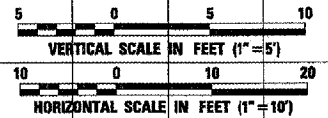

BY	DATE
ORIGINAL SURVEY	
NOTE BOOK	
AREAS CHECKED	

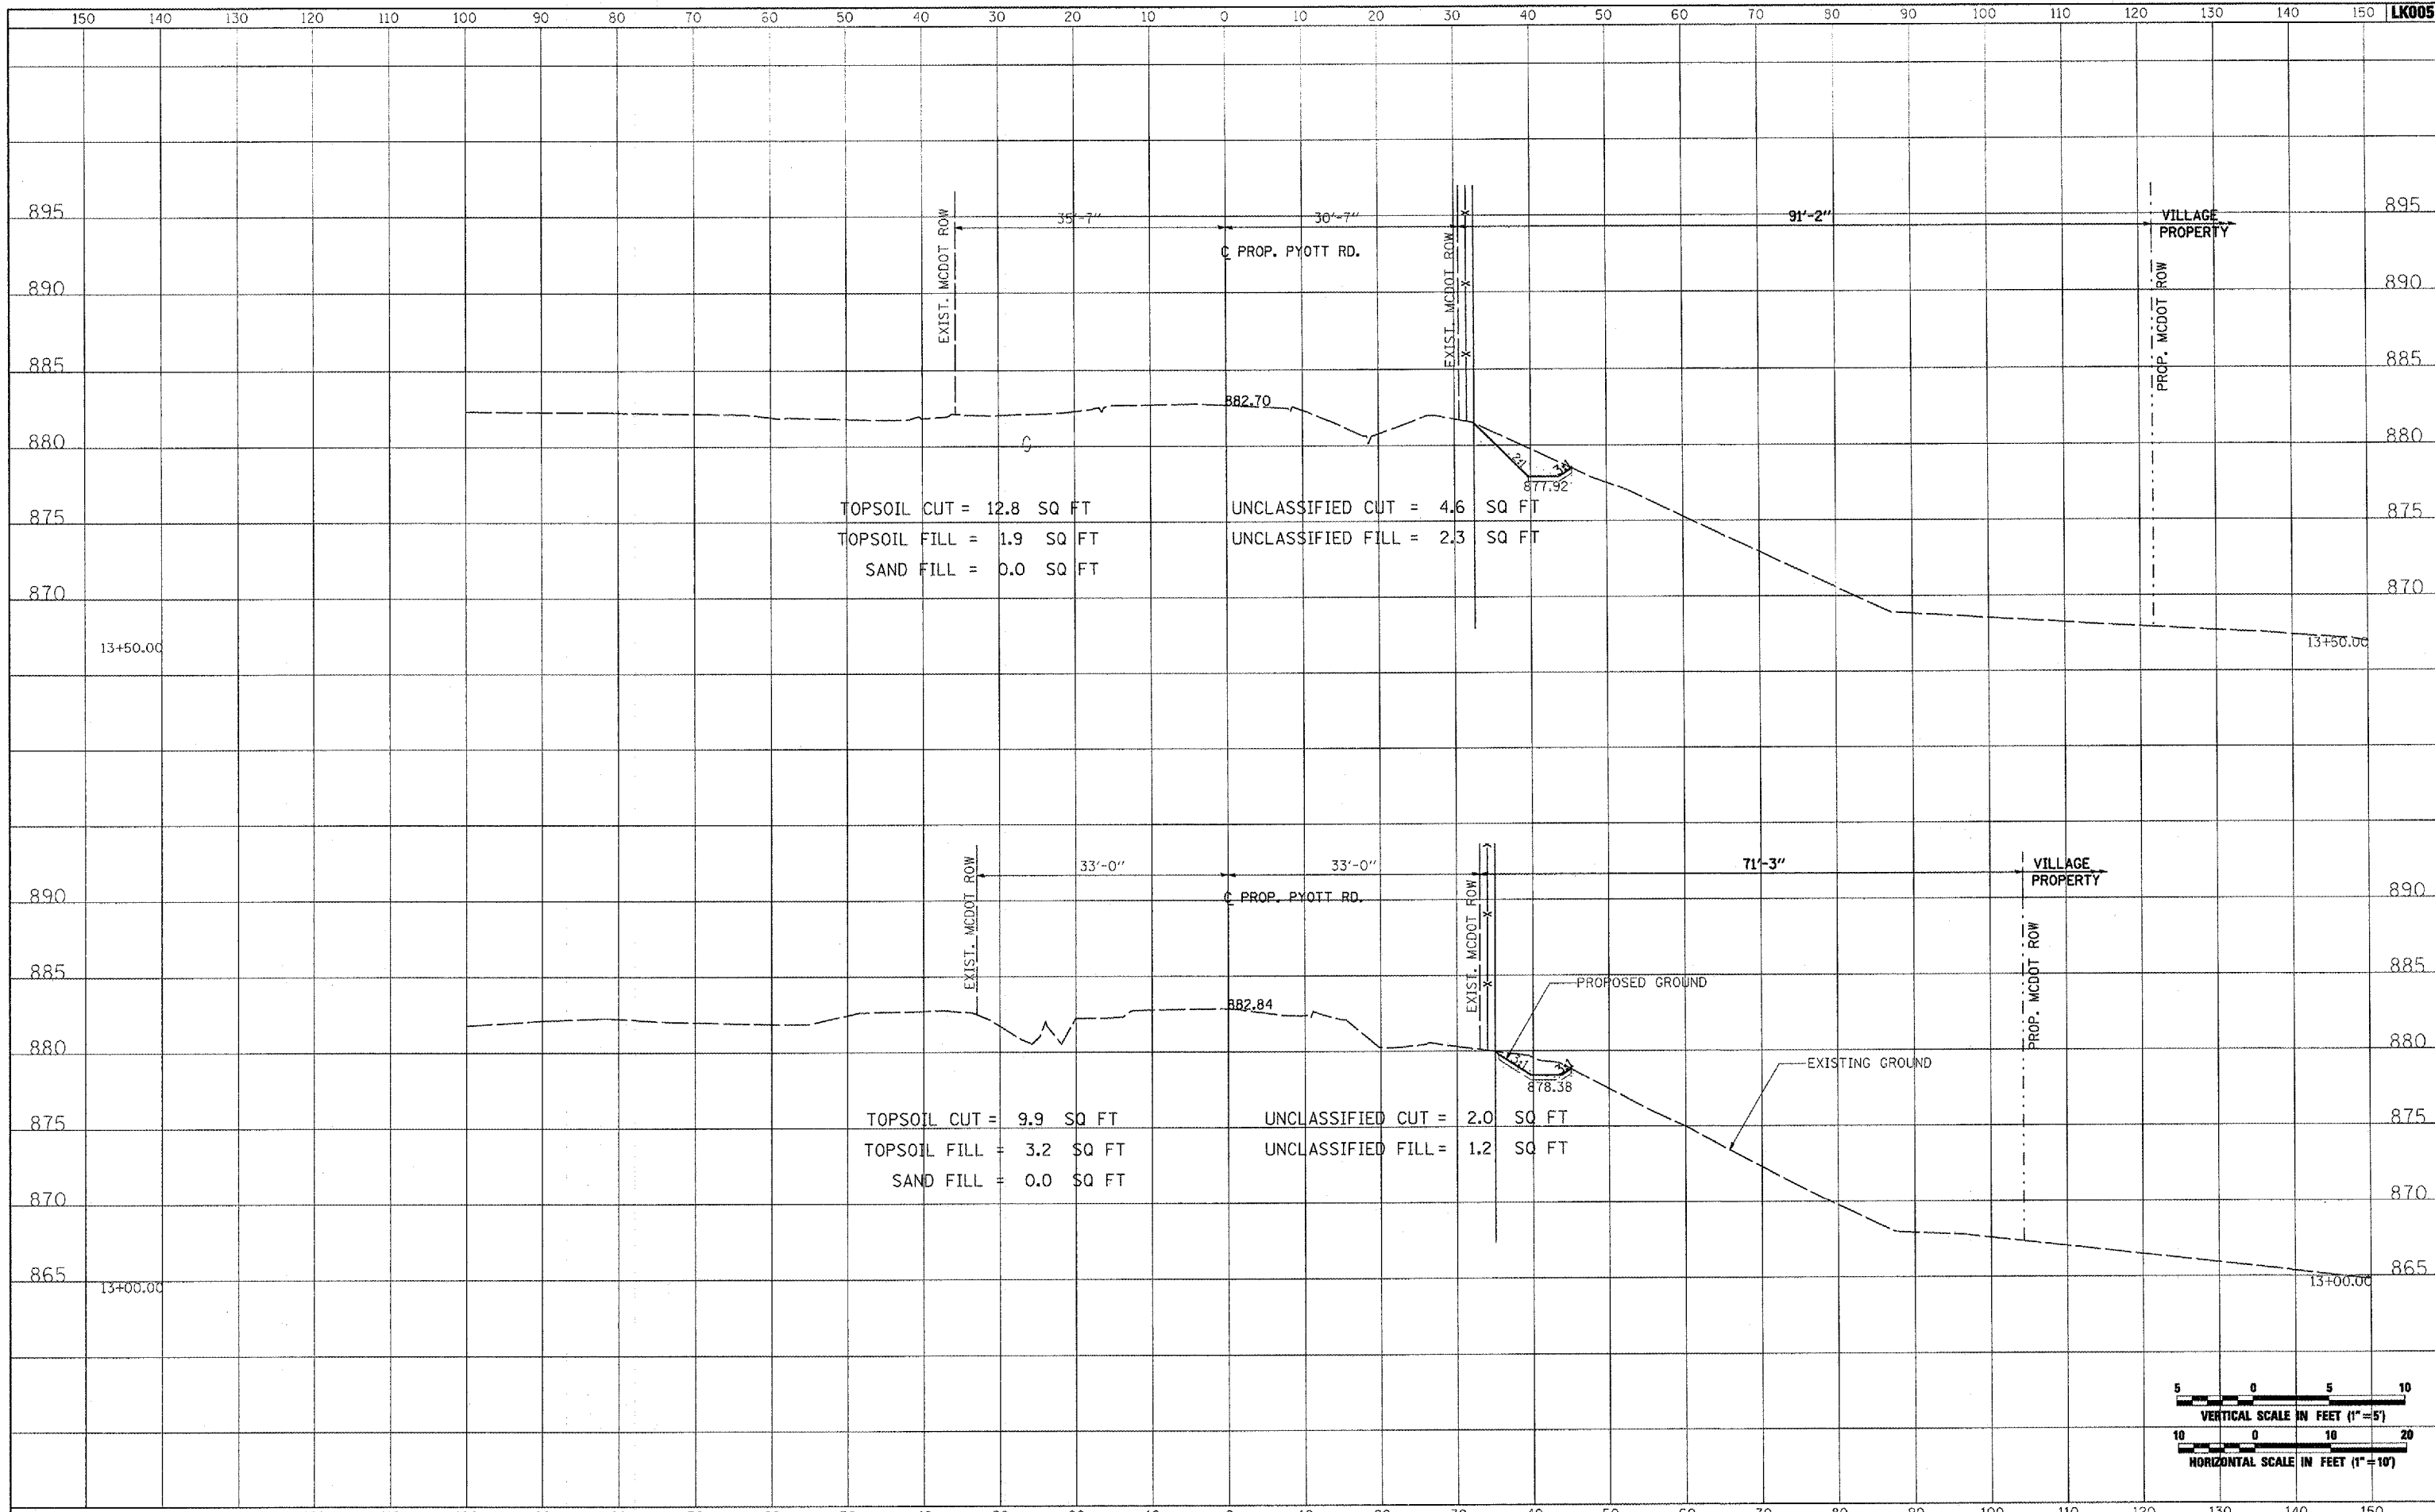

FILE NAME =	USER NAME = P100r-01256	DESIGNED - CBF	REVISED -	VILLAGE OF LAKE IN THE HILLS, ILLINOIS	CROSS SECTIONS PROPOSED PYOTT ROAD	COUNTY	TOTAL SHEETS	SHEET NO.
T:\095\Jobs\08841\0586802\Civil Part A\Sheets\CROSSSECTIONS.shx	DRAWN - CBP	REVISED -	MCHENRY			120	42	
PLOT SCALE = 20.0000' / IN.	CHECKED - BLB	REVISED -	FEDERAL AIP, NO. 3-17-0112-B8 ILLINOIS IDA NO. 3CK-9671					
PLOT DATE = 02/28/2008, 09:51 AM	DATE - 02/29/08	REVISED -	SCALE: AS SHOWN STA. 13+00.00 TO STA. 13+50.00					