



DATE	
BY	
FINAL SURVEY	
PLOTTED	
NOTE BOOK	
AREAS CHECKED	

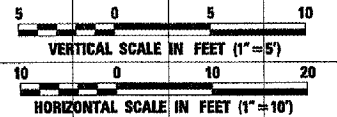

DATE	
BY	
ORIGINAL SURVEY	
PLOTTED	
NOTE BOOK	
AREAS CHECKED	

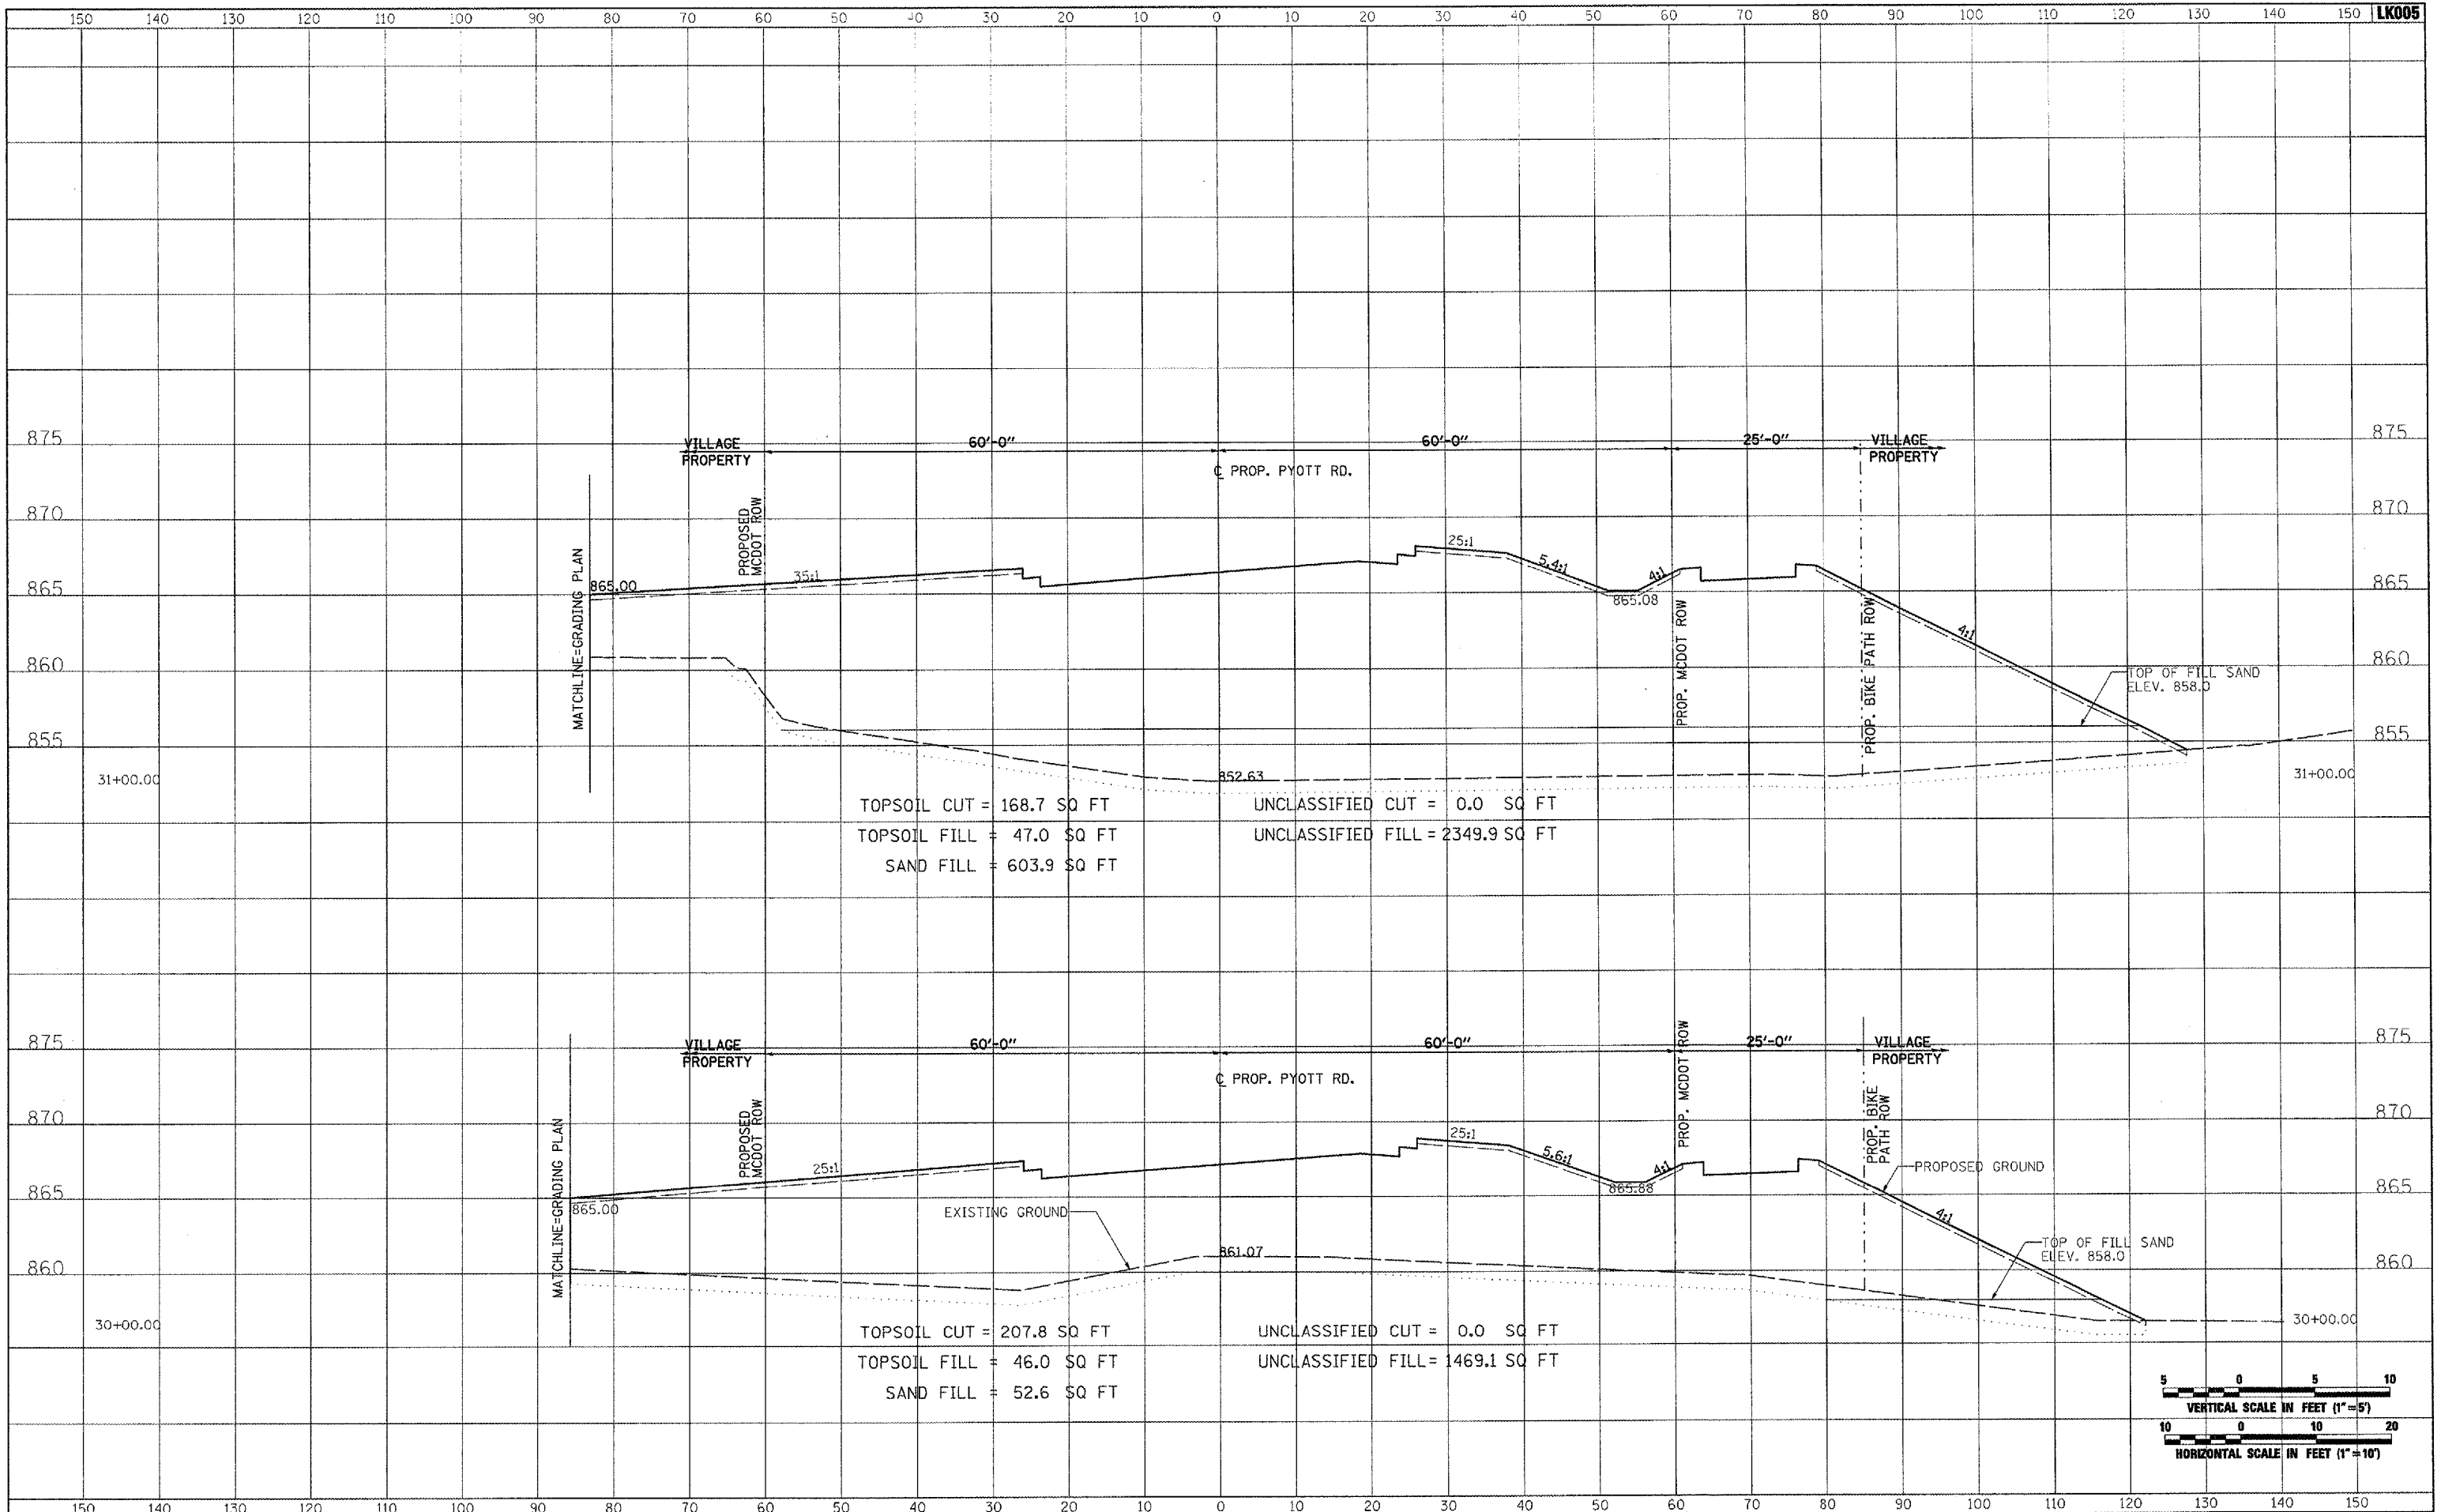

FILE NAME =	USER NAME = P100-01256	DESIGNED - CBP	REVISED -	VILLAGE OF LAKE IN THE HILLS, ILLINOIS	CROSS SECTIONS PROPOSED PYOTT ROAD		COUNTY	TOTAL SHEETS	SHEET NO.
I:\25Jobs\02941\0568021\Civil Part A\Sheets\CROSSSECTIONS.sht		DRAWN - CBP	REVISED -		MCHENRY	120	63		
PLOT SCALE = 20.0000' / 1"		CHECKED - BLB	REVISED -						
PLOT DATE = 02/28/2009, 09:56 AM		DATE - 02/29/08	REVISED -						
				SCALE: AS SHOWN	STA. 30+00.00 TO STA. 31+00.00	FEDERAL AIP. NO. 3-17-0112-88 ILLINOIS IDA NO. 3CK-9671			