



DATE	
BY	
SURVEYED	
PLOTTED	
TEMPLATE	
NOTE BOOK	
AREAS CHECKED	
NO.	

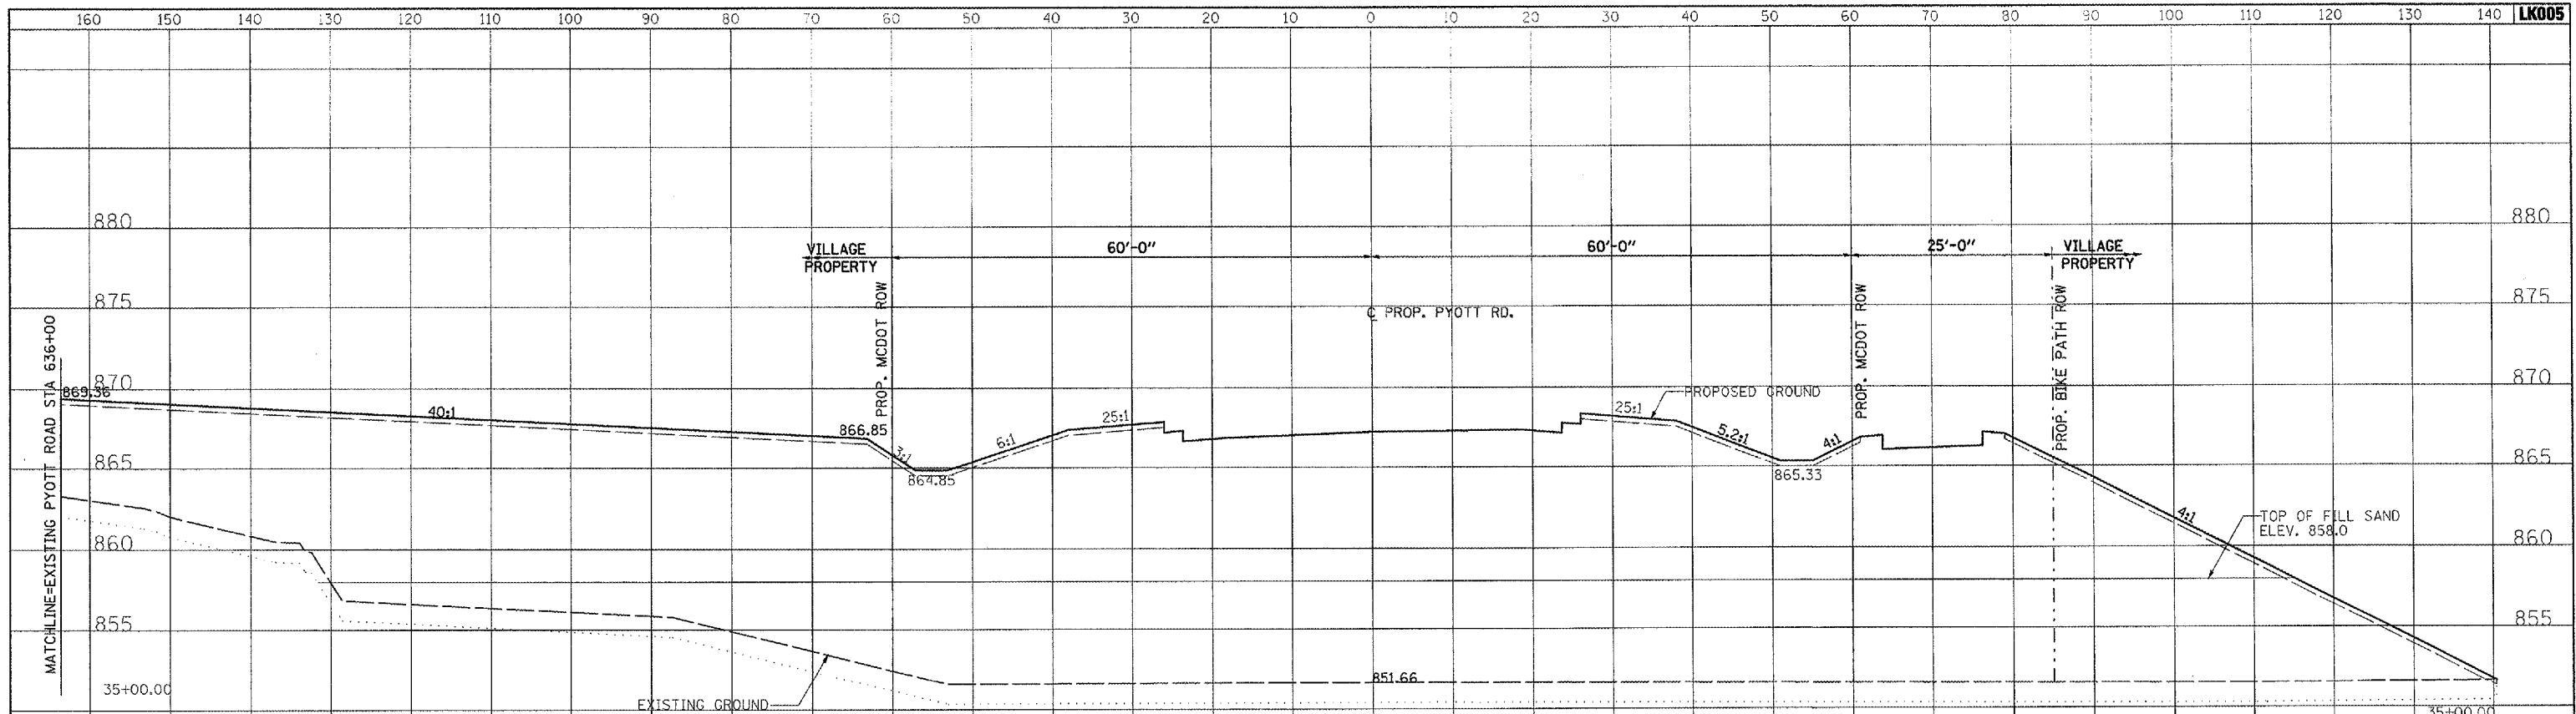

DATE	
BY	
SURVEYED	
PLOTTED	
TEMPLATE	
NOTE BOOK	
AREAS CHECKED	
NO.	



TOPSOIL CUT = 380.0 SQ FT
 TOPSOIL FILL = 78.0 SQ FT
 SAND FILL = 1702.2 SQ FT
 UNCLASSIFIED CUT = 0.0 SQ FT
 UNCLASSIFIED FILL = 3981.3 SQ FT

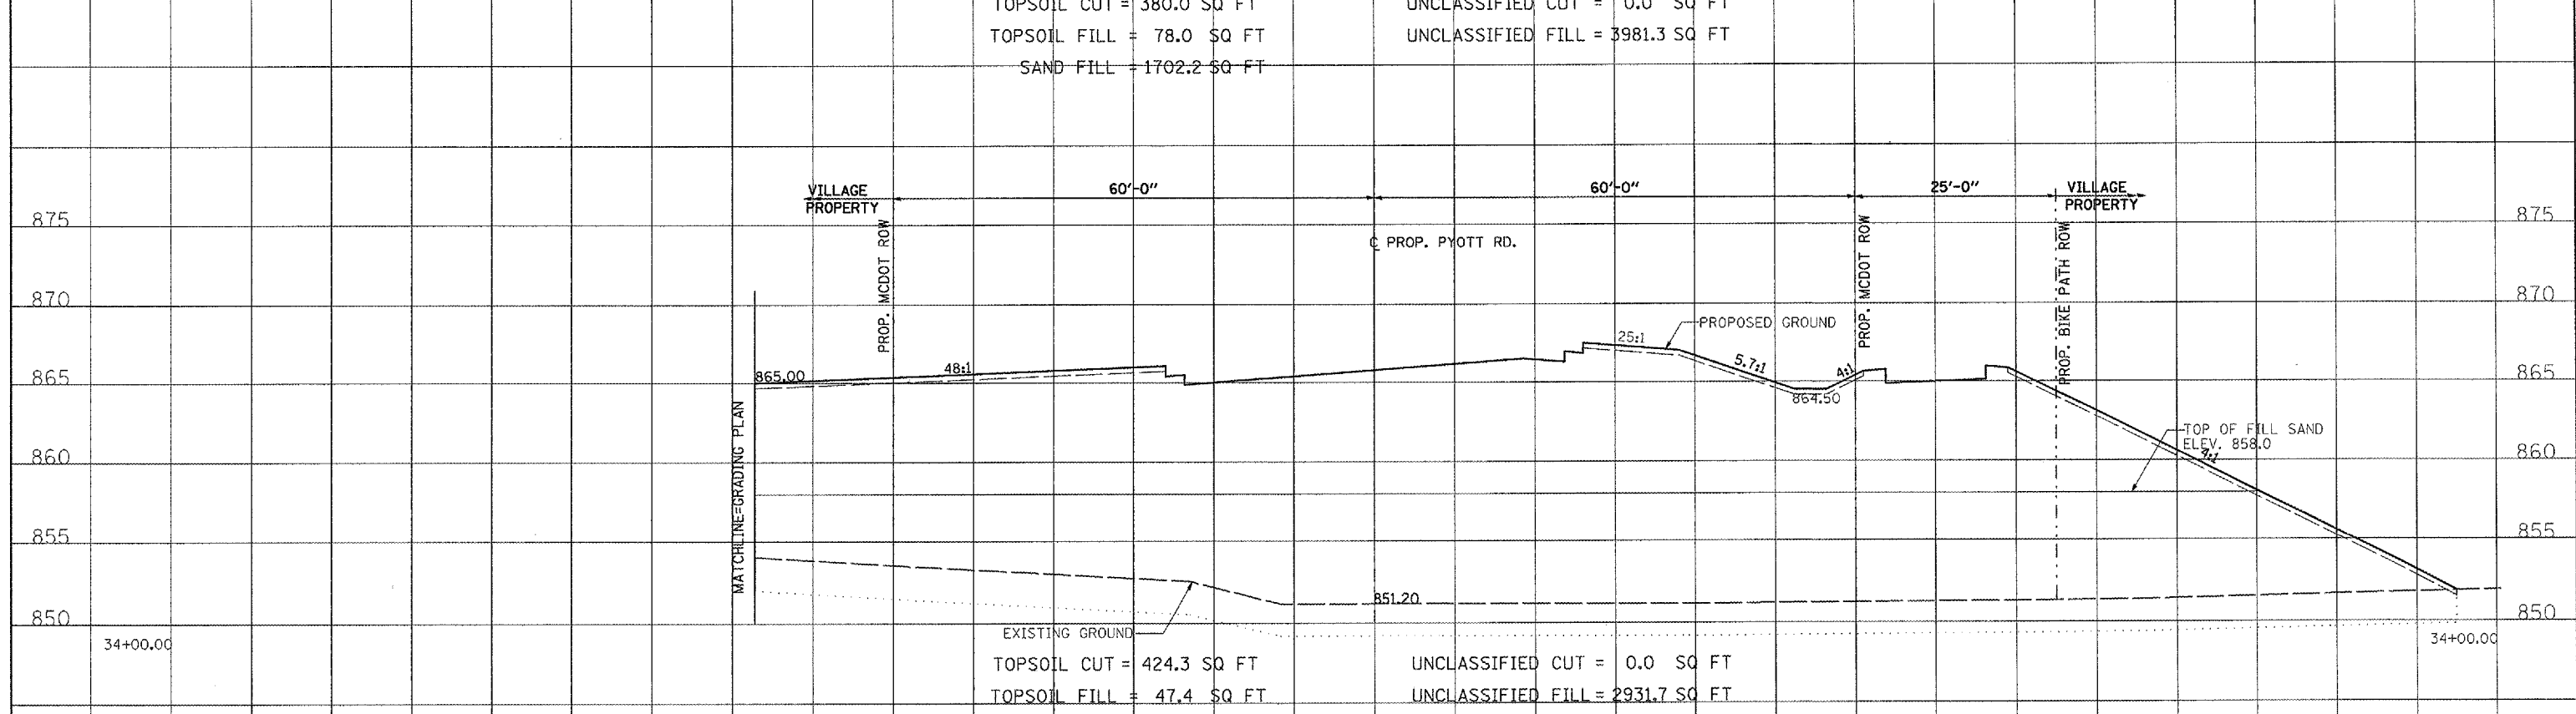

TOPSOIL CUT = 424.3 SQ FT
 TOPSOIL FILL = 47.4 SQ FT
 SAND FILL = 1643.9 SQ FT
 UNCLASSIFIED CUT = 0.0 SQ FT
 UNCLASSIFIED FILL = 2931.7 SQ FT

