



DATE	BY
FINAL SURVEY	SURVEYED
NOTE BOOK	PLOTTED
	TEMPLATE
	AREAS CHECKED

DATE	BY
ORIGINAL SURVEY	SURVEYED
NOTE BOOK	PLOTTED
	TEMPLATE
	AREAS CHECKED

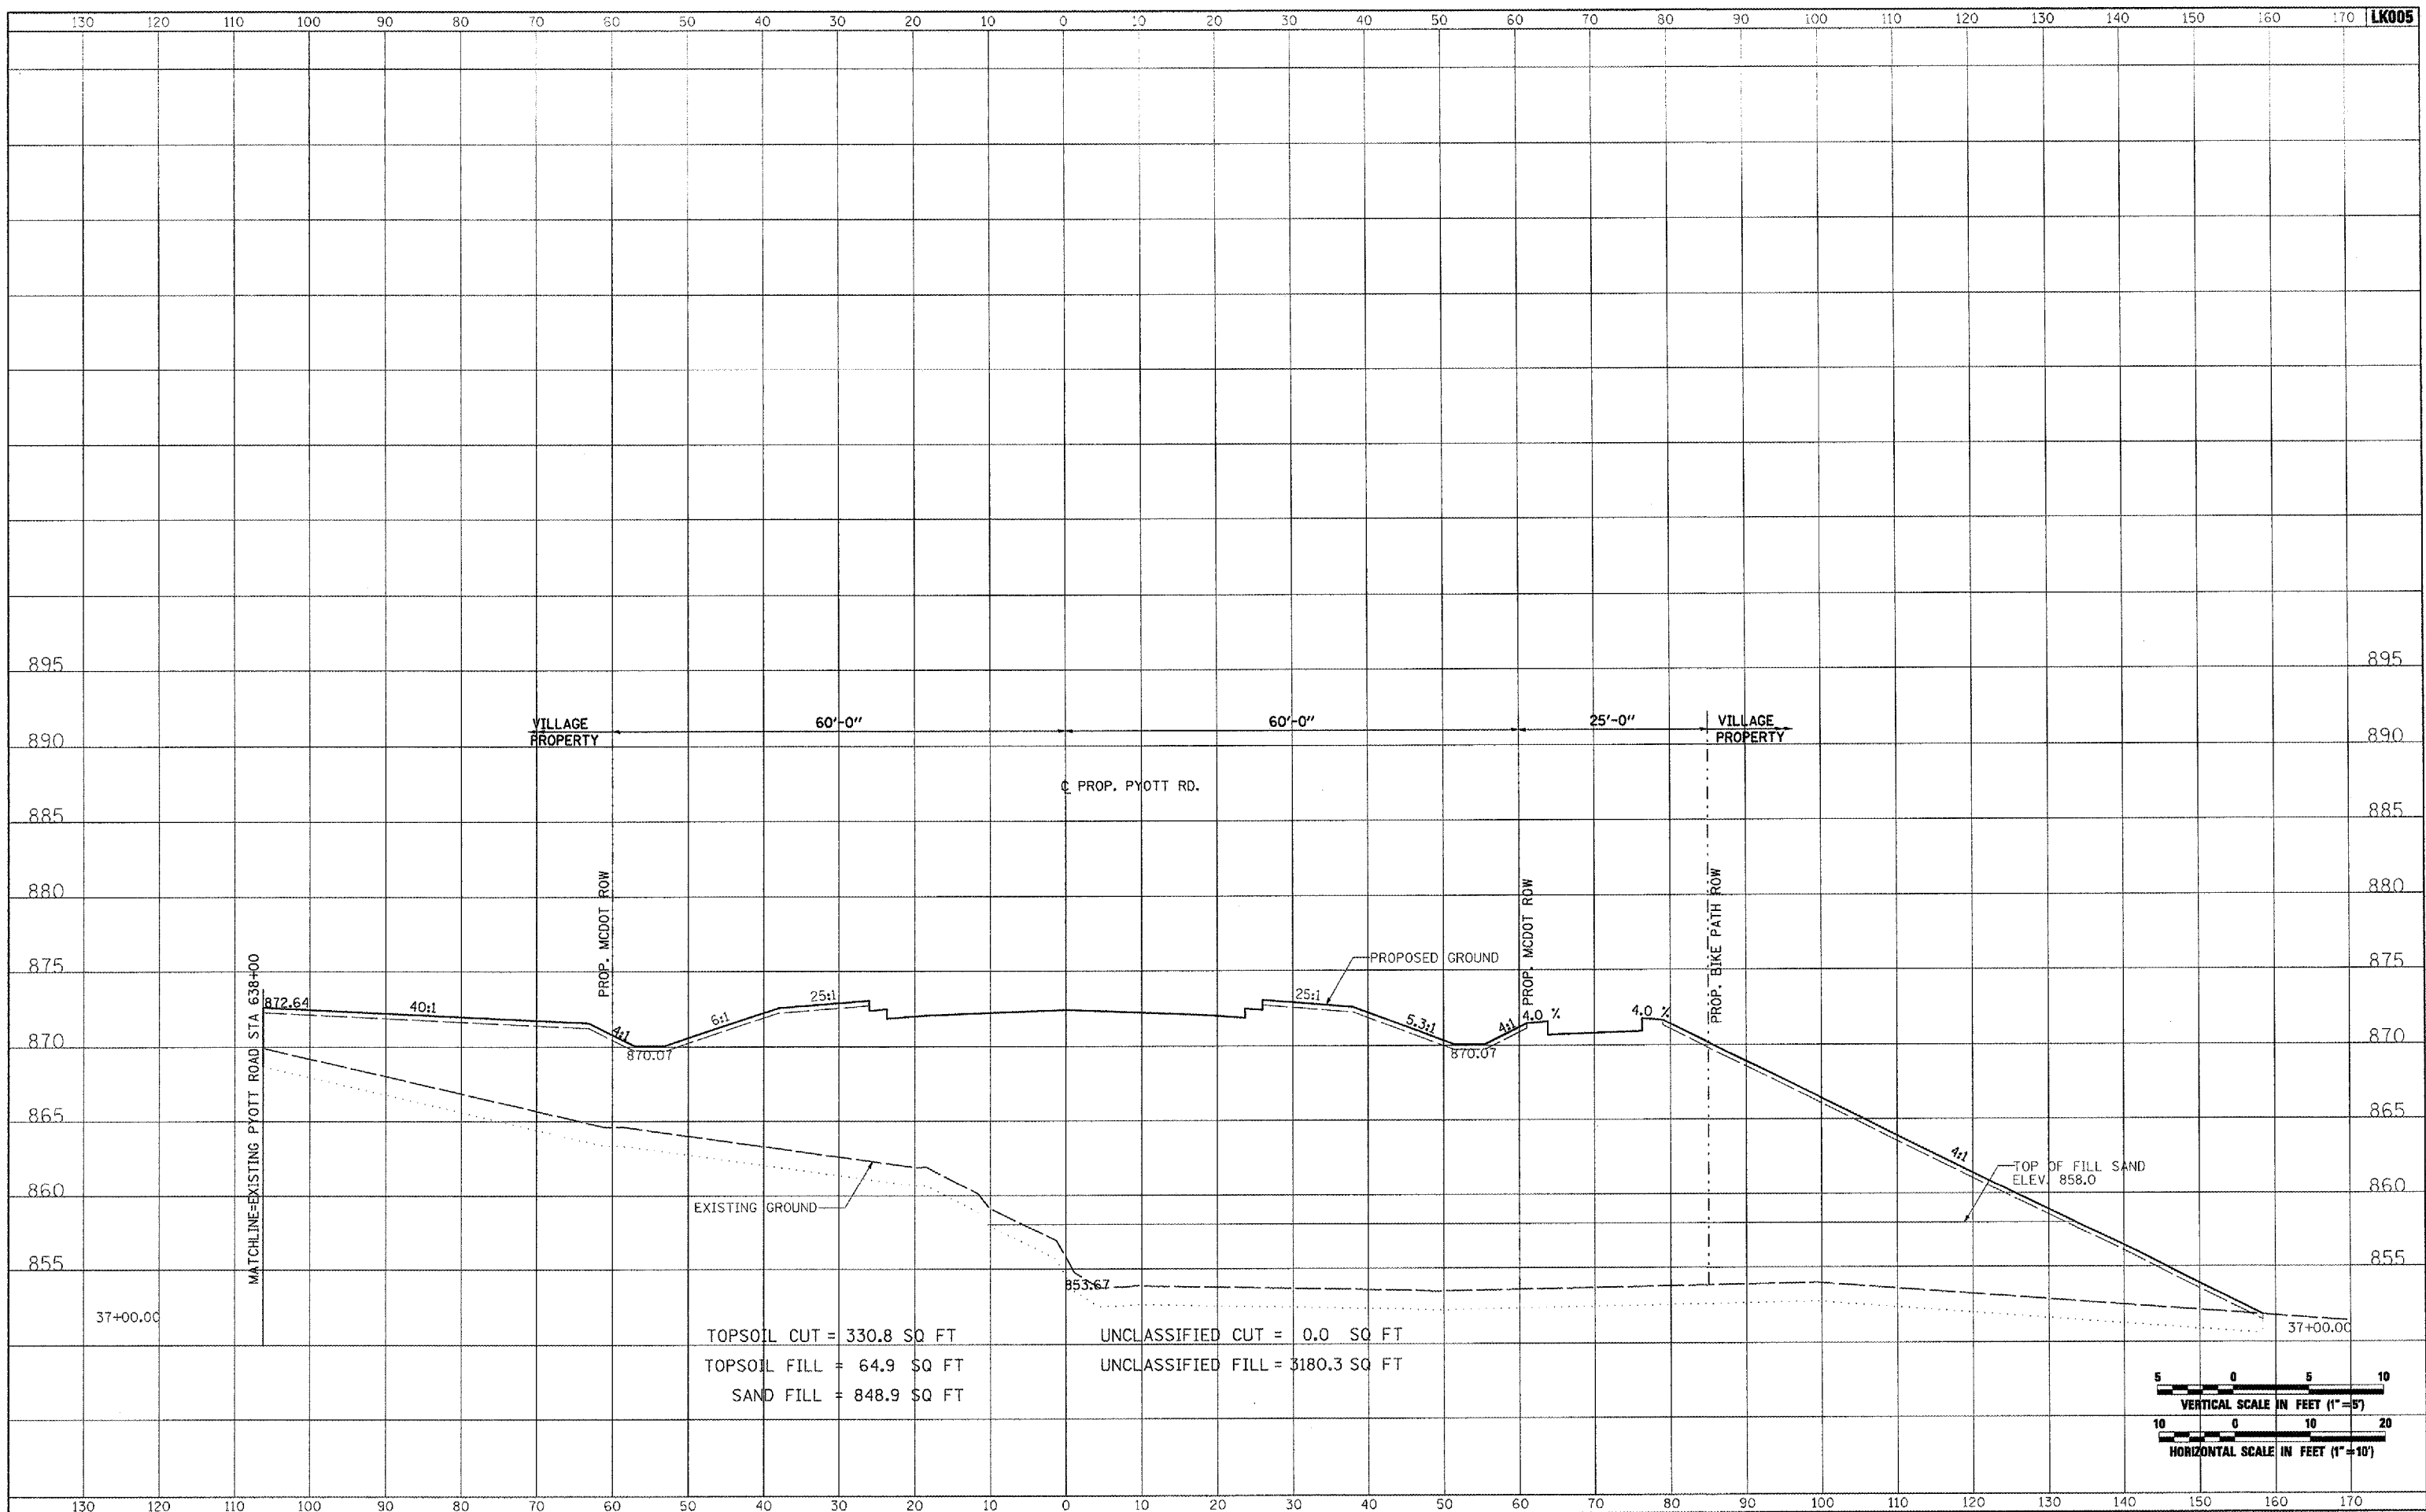

TOPSOIL CUT = 330.8 SQ FT
 TOPSOIL FILL = 64.9 SQ FT
 SAND FILL = 848.9 SQ FT
 UNCLASSIFIED CUT = 0.0 SQ FT
 UNCLASSIFIED FILL = 3180.3 SQ FT

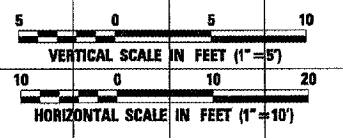

FILE NAME =	USER NAME = Pisor01256	DESIGNED - CBP	REVISED -	VILLAGE OF LAKE IN THE HILLS, ILLINOIS	CROSS SECTIONS PROPOSED PYOTT ROAD		COUNTY	TOTAL SHEETS	SHEET NO.
I:\05Jobs\00841\0598021\Civil Part A\Sheets\CROSSSECTIONS.shx		DRAWN - CBP	REVISED -		MCHENRY	120	67		
PLOT SCALE = 20.0000' / IN.		CHECKED - BLB	REVISED -		FEDERAL AIP, NO. 3-17-0112-88	ILLINOIS	IDA NO. 30X-9571		
PLOT DATE = 02/28/2008, 09:57 AM		DATE - 02/29/08	REVISED -		SCALE: AS SHOWN	STA. 37+00.00 TO STA. 37+00.00			