



DATE	
BY	
NO.	
FINAL SURVEY	
PLOTTED	
TEMPLATE	
NOTE BOOK	
AREAS CHECKED	

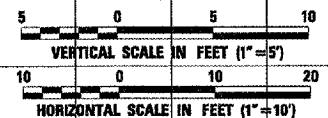

DATE	
BY	
NO.	
ORIGINAL SURVEY	
PLOTTED	
TEMPLATE	
NOTE BOOK	
AREAS CHECKED	

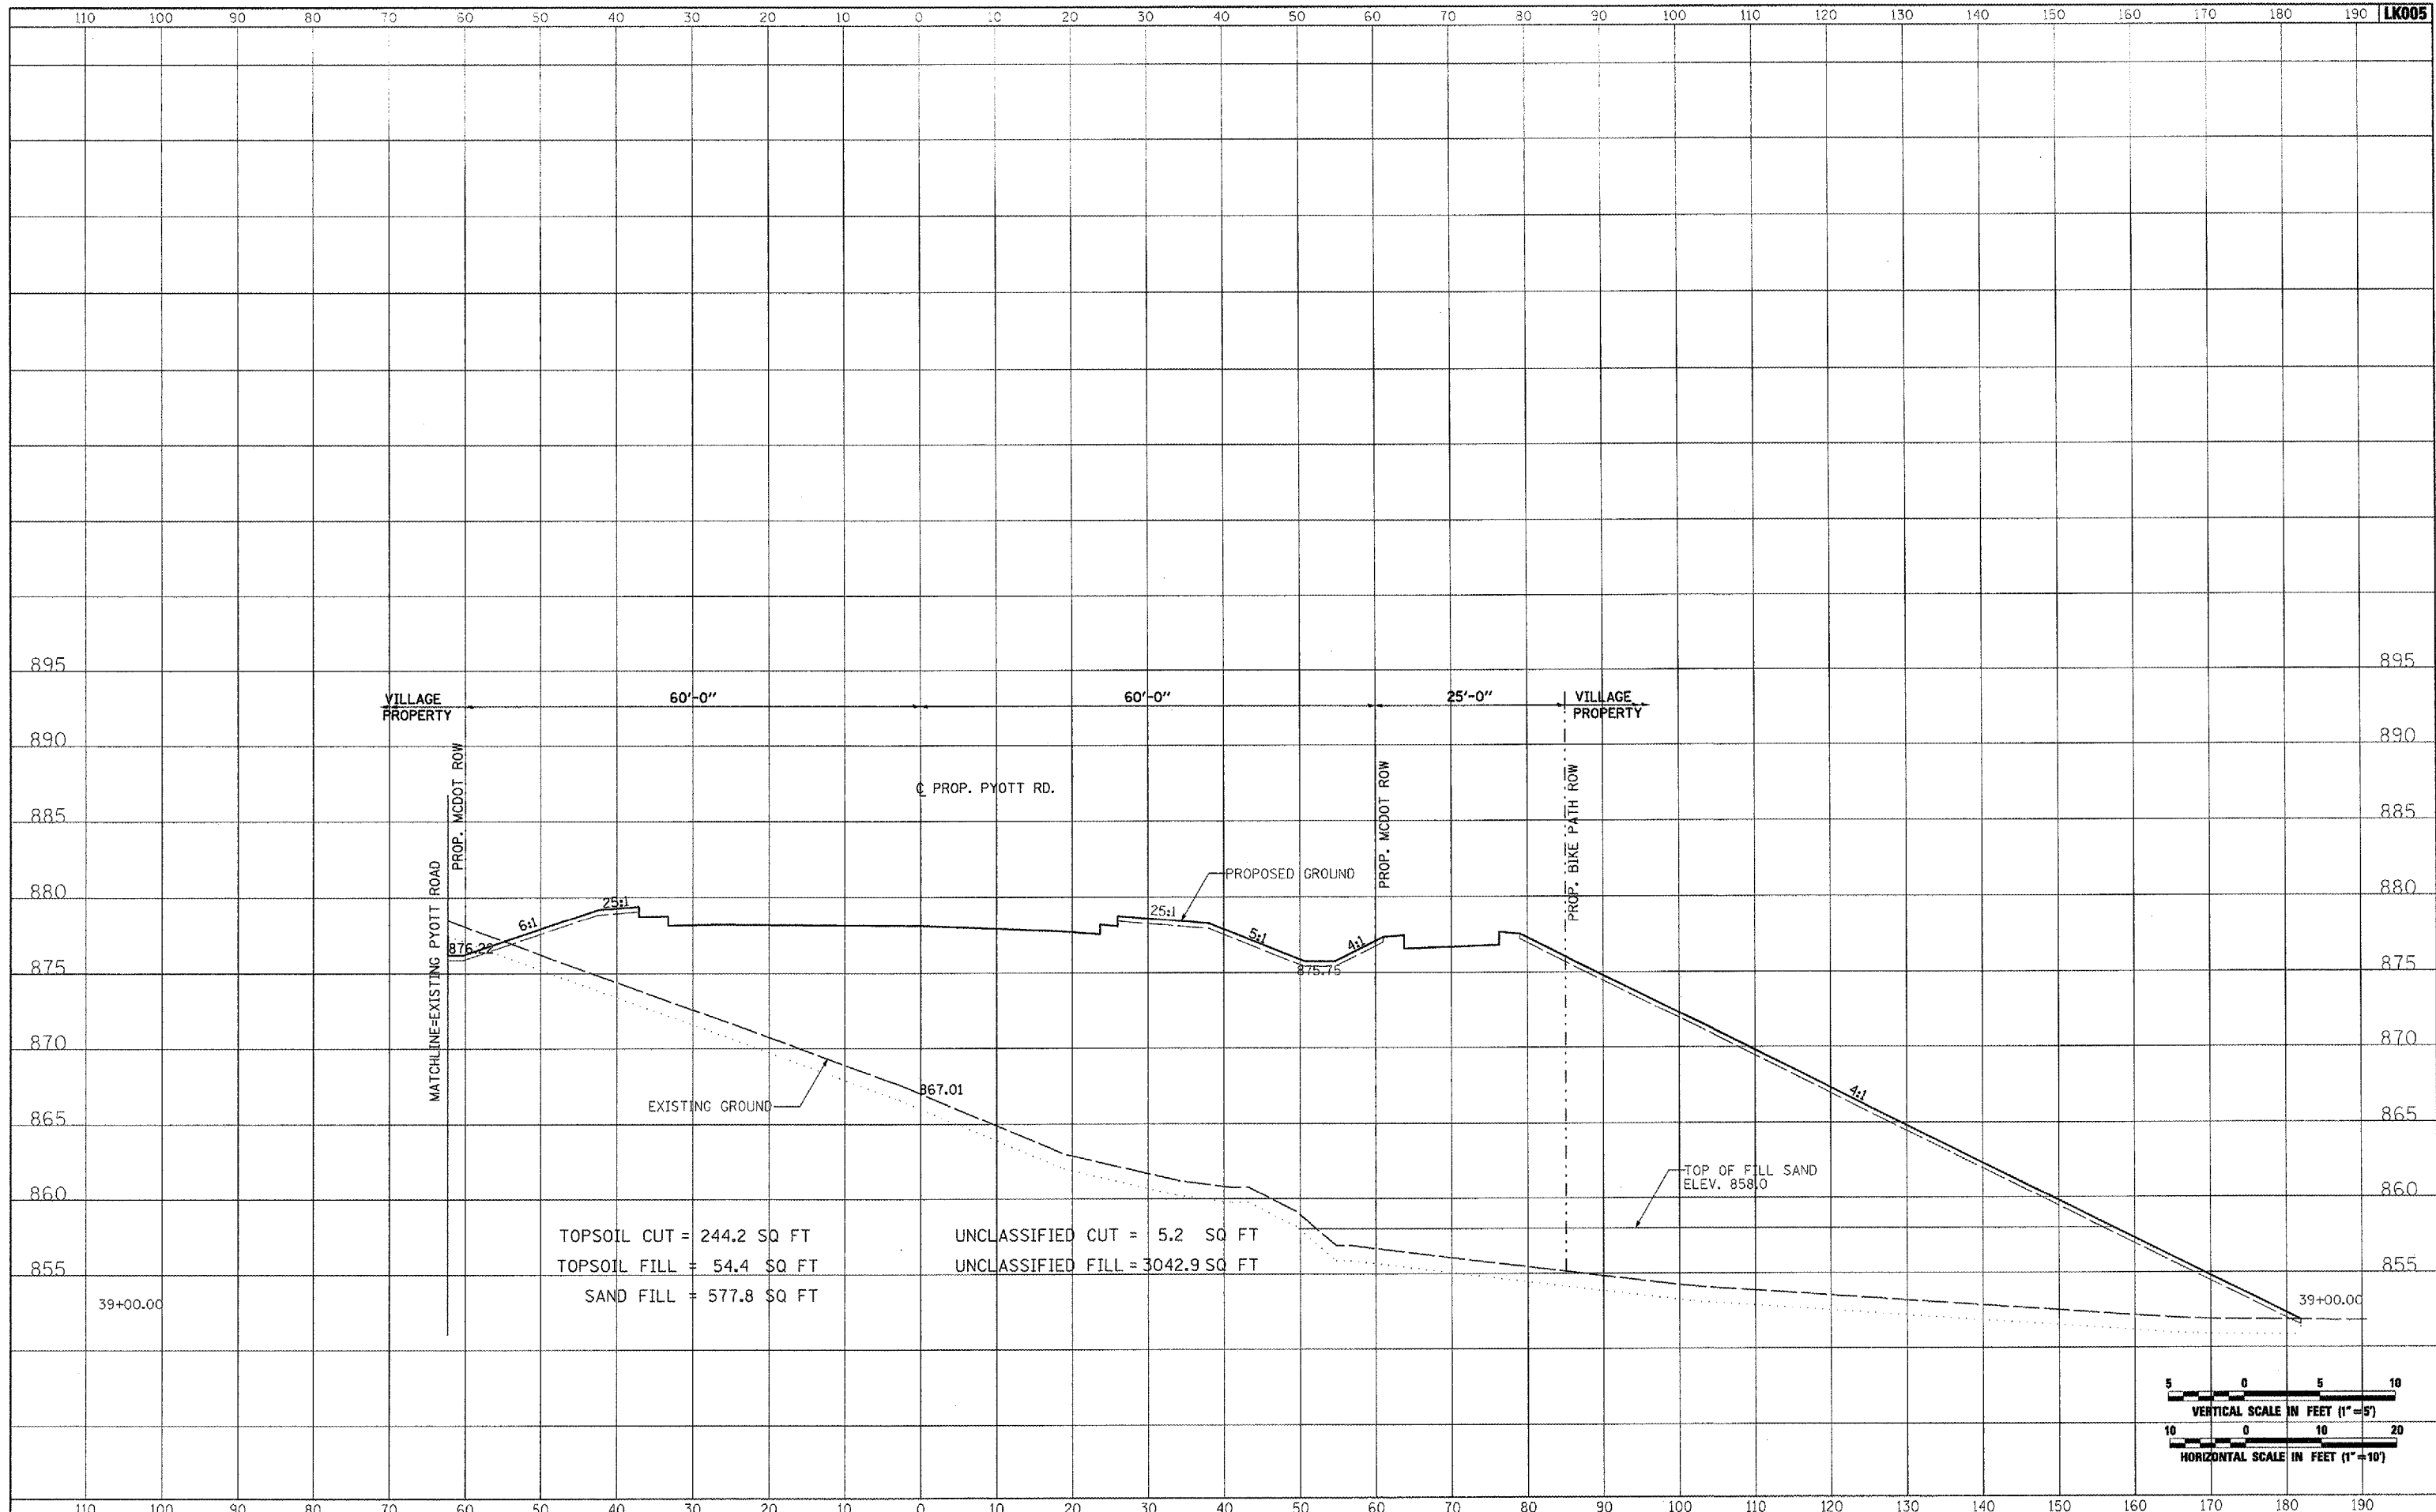

FILE NAME = I:\05\Jobs\00841\05B0021\Civil Part A\Sheets\CROSSSECTIONS.shx	USER NAME = Pissr-01256	DESIGNED - CBP	REVISED -	VILLAGE OF LAKE IN THE HILLS, ILLINOIS	CROSS SECTIONS PROPOSED PYOTT ROAD		COUNTY	TOTAL SHEETS	SHEET NO.
		DRAWN - CBP	REVISED -		MCHENRY	120	70		
		CHECKED - BLB	REVISED -		FEDERAL AIP. NO. 3-17-0112-08	ILLINOIS	IDA NO. 3CX-9671		
		DATE - 02/29/08	REVISED -		SCALE: AS SHOWN	STA. 39+00.00 TO STA. 39+00.00			