



DATE	
BY	
NO.	
FINAL SURVEY	
PLOTTED	
TEMPLATE	
NOTE BOOK	
AREAS CHECKED	

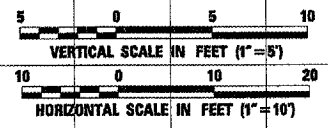

DATE	
BY	
NO.	
ORIGINAL SURVEY	
PLOTTED	
TEMPLATE	
NOTE BOOK	
AREAS CHECKED	

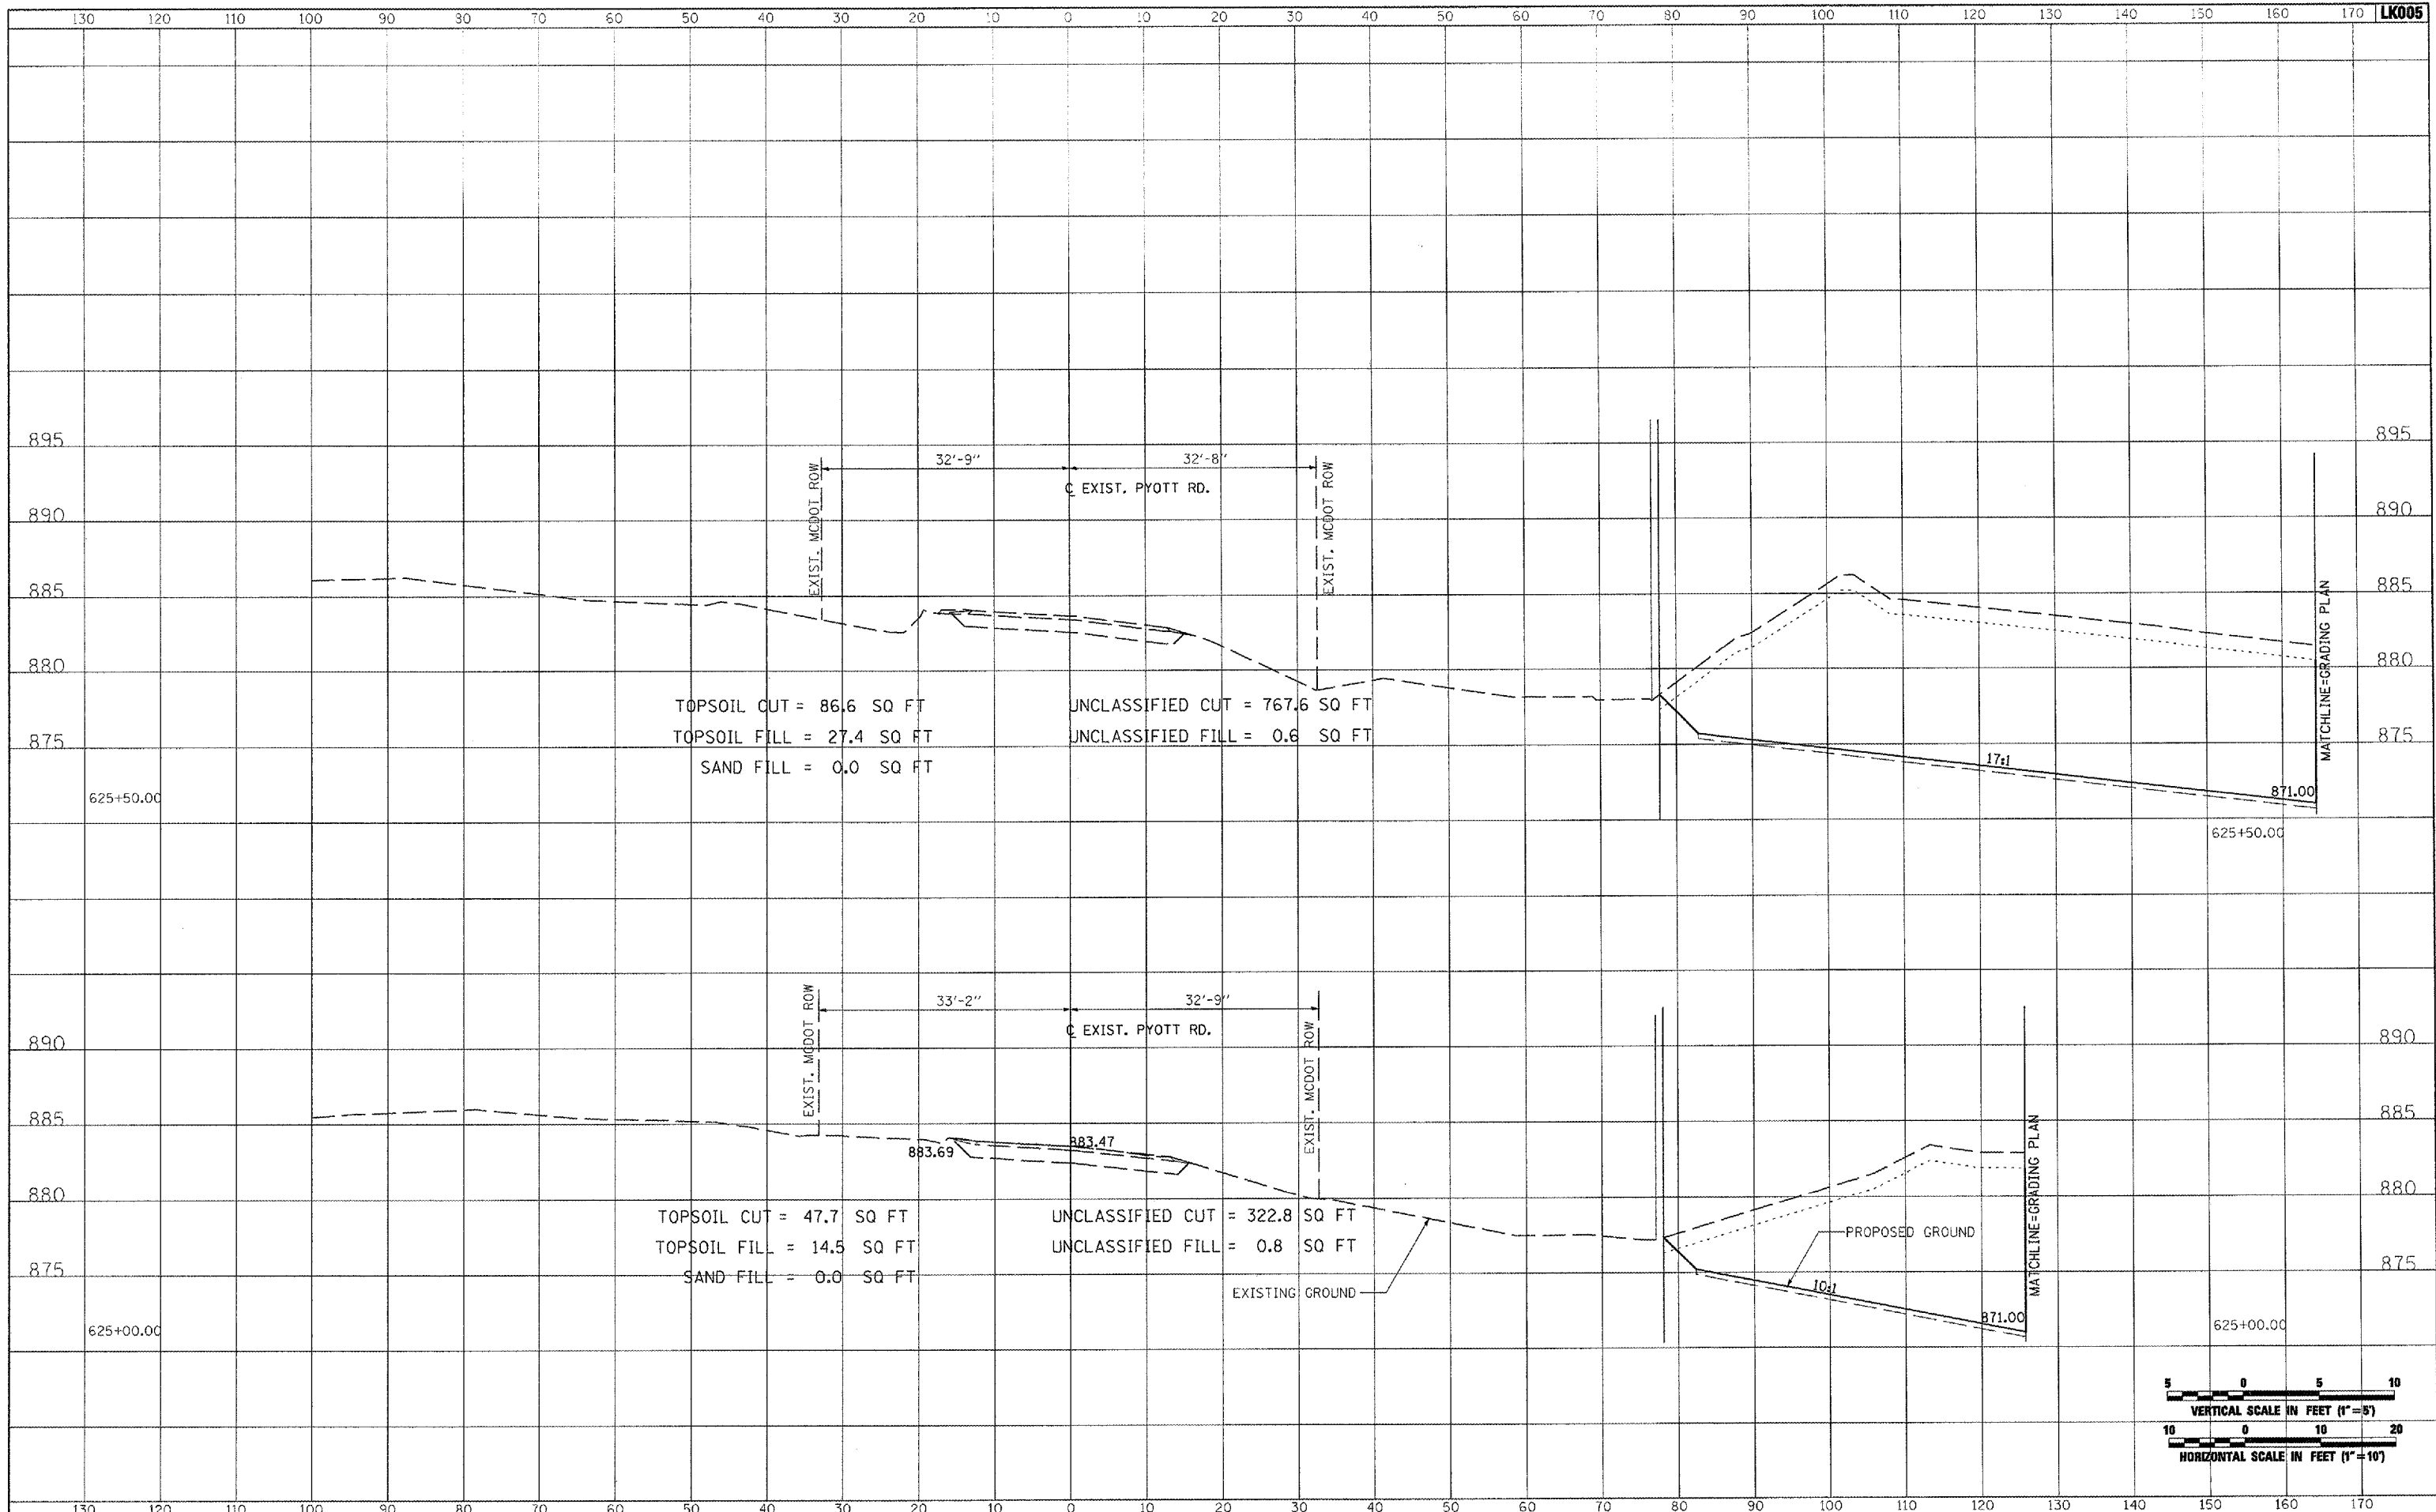

FILE NAME =	USER NAME = McLau0105B	DESIGNED - CBP	REVISED -	VILLAGE OF LAKE IN THE HILLS, ILLINOIS	CROSS SECTIONS EXISTING PYOTT ROAD			COUNTY	TOTAL SHEETS	SHEET NO.
I:\05Jobs\00841\0688021\Civil Part A\Sheets\CROSSSECTIONS_Cur-Pgt.sht		DRAWN - CBP	REVISED -		MCHENRY	120	92			
PLOT SCALE = 20,0000 / IN		CHECKED - BLB	REVISED -		SCALE: AS SHOWN SHEET NO. OF SHEETS STA. 625+00.00 TO STA. 625+50.00					
PLOT DATE = 02/28/2008, 09:33 AM		DATE - 02/29/08	REVISED -		FEDERAL AIP, NO. 3-17-0112-B8 ILLINOIS IDA NO. 3CX-9671					