



DATE	
BY	
FINAL SURVEY	
NOTED	
PLATTED	
TEMPLATE	
NOTE BOOK	
AREAS CHECKED	
NO.	

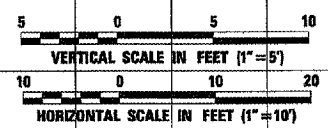

DATE	
BY	
ORIGINAL SURVEY	
NOTED	
PLATTED	
TEMPLATE	
NOTE BOOK	
AREAS CHECKED	
NO.	

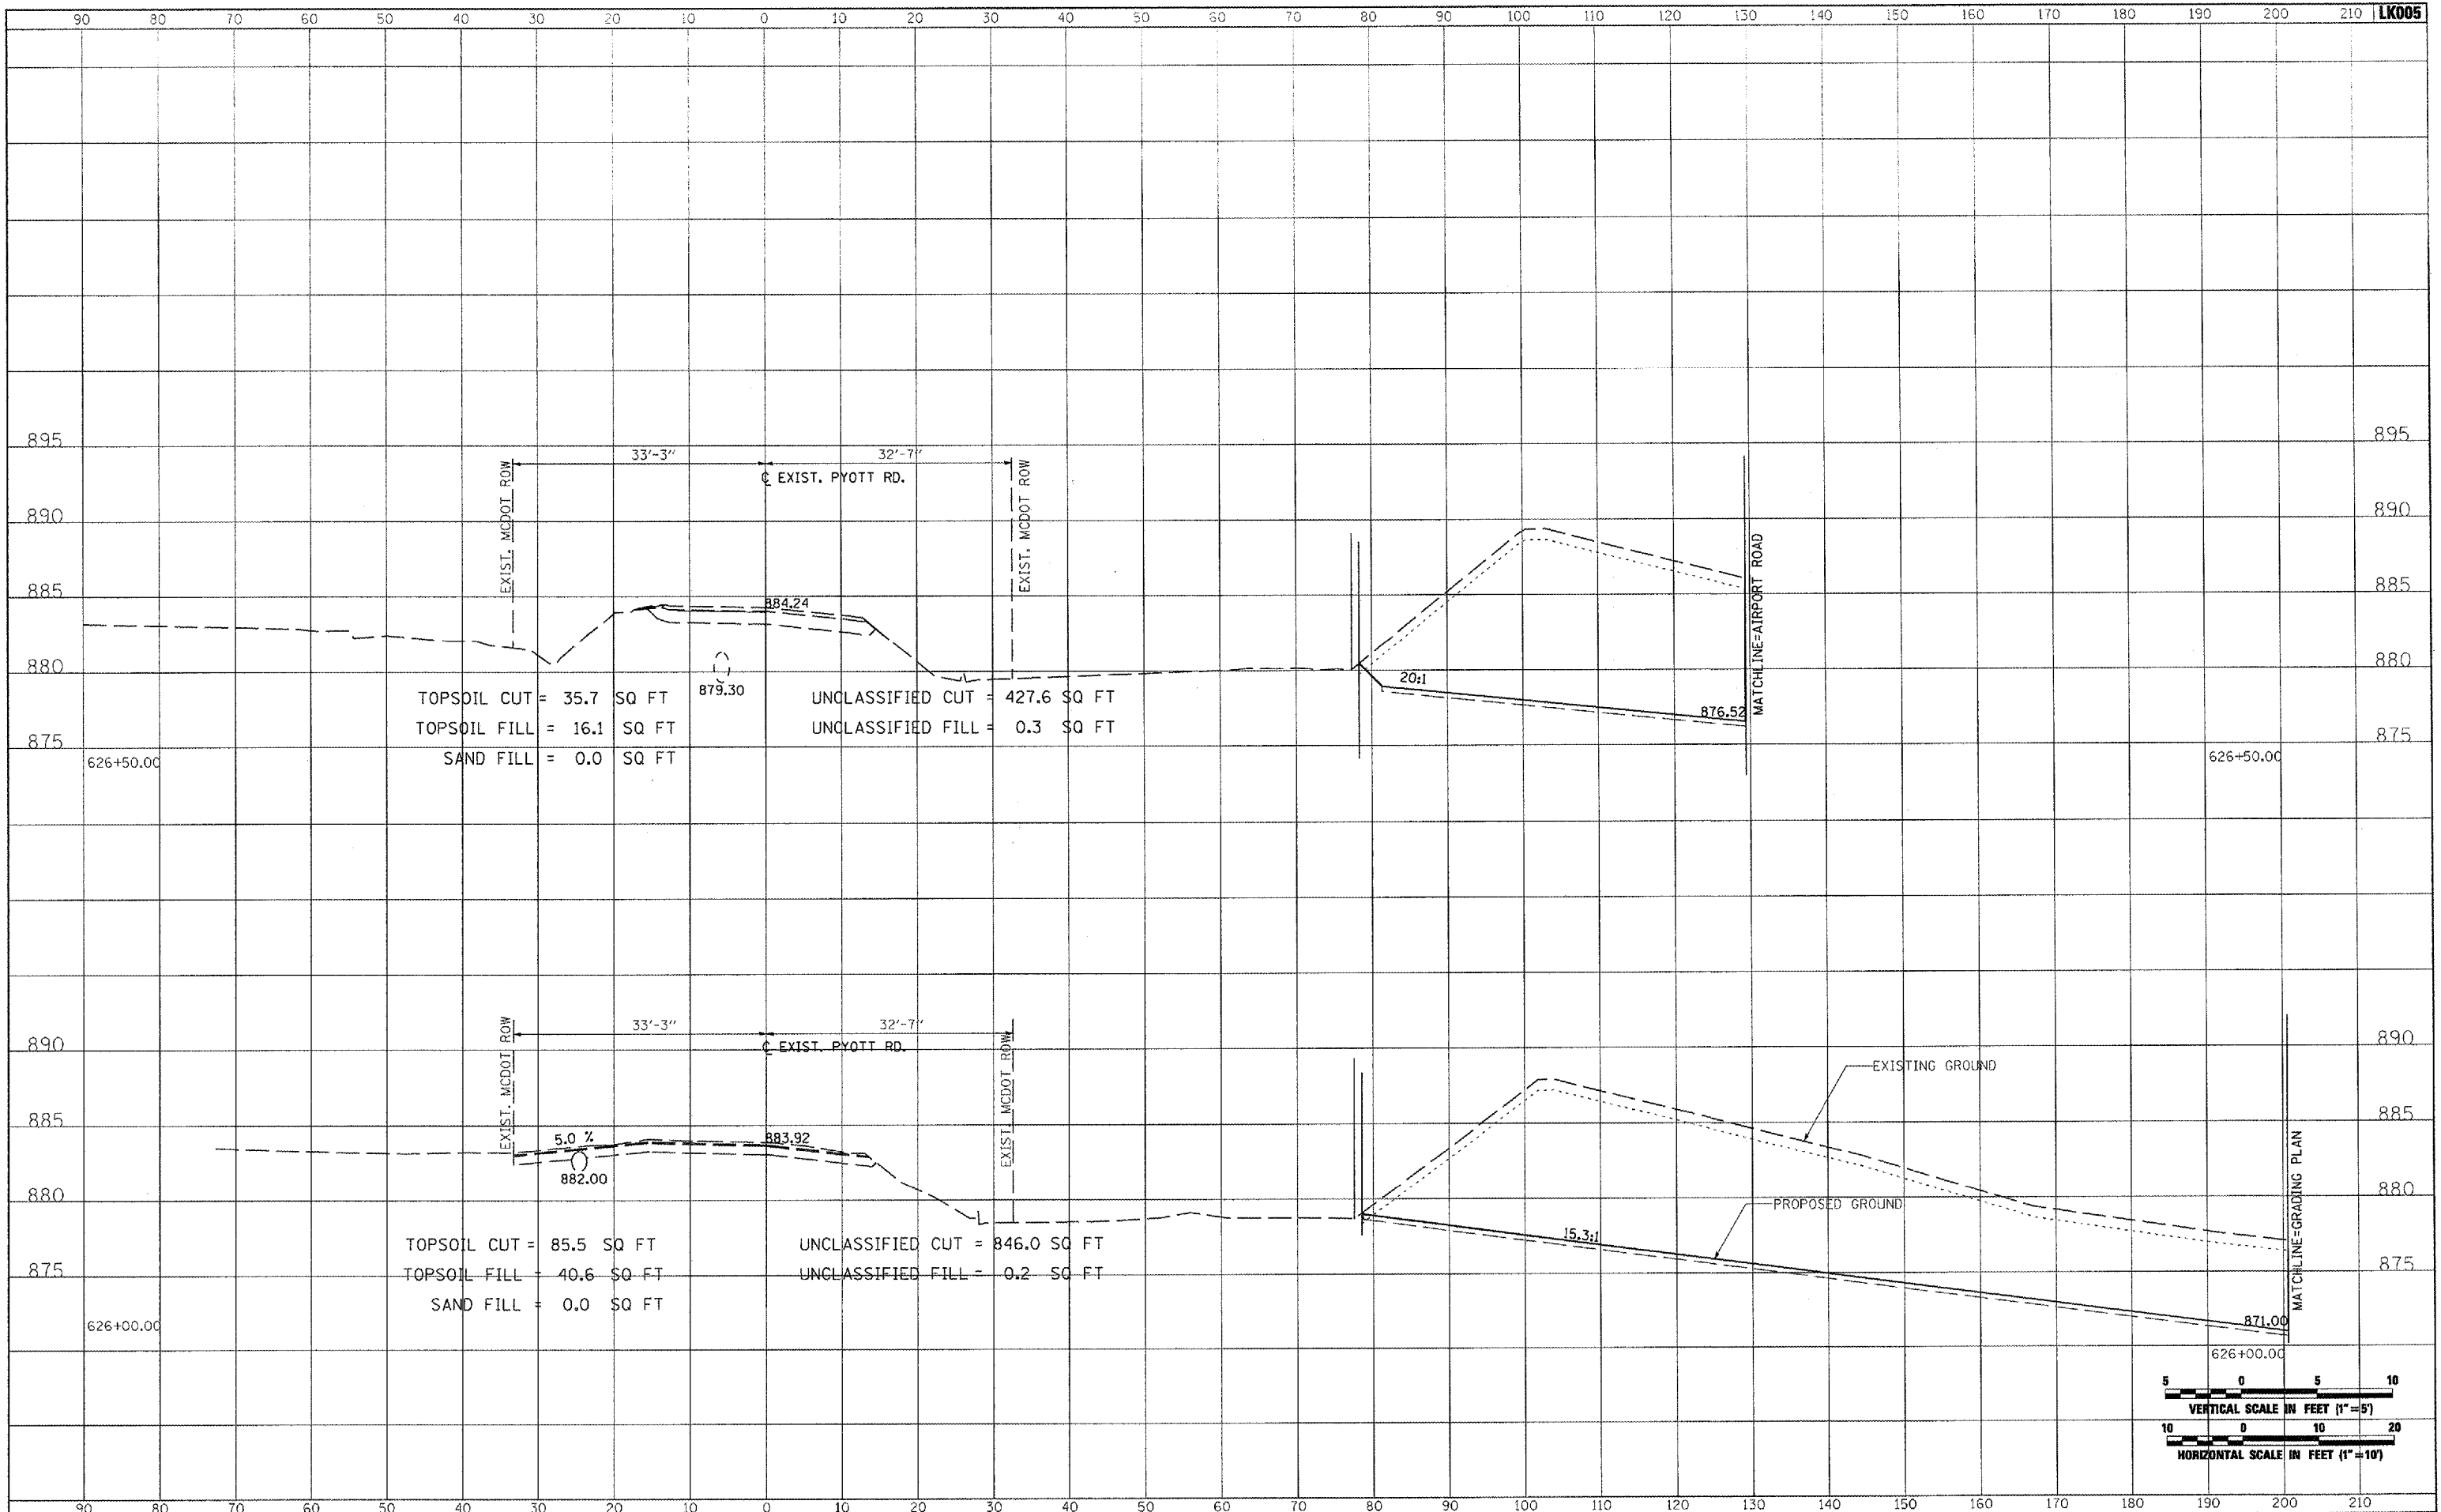

FILE NAME =	USER NAME = MoLau0058	DESIGNED - CBP	REVISED -
I:\05Jobs\00841\0588021\Civil Part A\Sheets\CROSSSECTIONS_CurPly.sht		DRAWN - CBP	REVISED -
PLOT SCALE = 20.0000' / IN.		CHECKED - BLB	REVISED -
PLOT DATE = 02/28/2008, 09:33 AM		DATE - 02/29/08	REVISED -

**VILLAGE OF  
LAKE IN THE HILLS, ILLINOIS**

**CROSS SECTIONS  
EXISTING PYOTT ROAD**

SCALE: AS SHOWN SHEET NO. OF SHEETS STA. 626+00.00 TO STA. 626+50.00

COUNTY	TOTAL SHEETS	SHEET NO.
MCHENRY	120	93

FEDERAL AIP, NO. 3-17-0112-B8 ILLINOIS IDA NO. 3CK-9671