


DATE	
BY	
SURVEYED	
PLOTTED	
TEMPLATE	
AREAS	
CHECKED	
NO.	



DATE	
BY	
SURVEYED	
PLOTTED	
TEMPLATE	
AREAS	
CHECKED	
NO.	

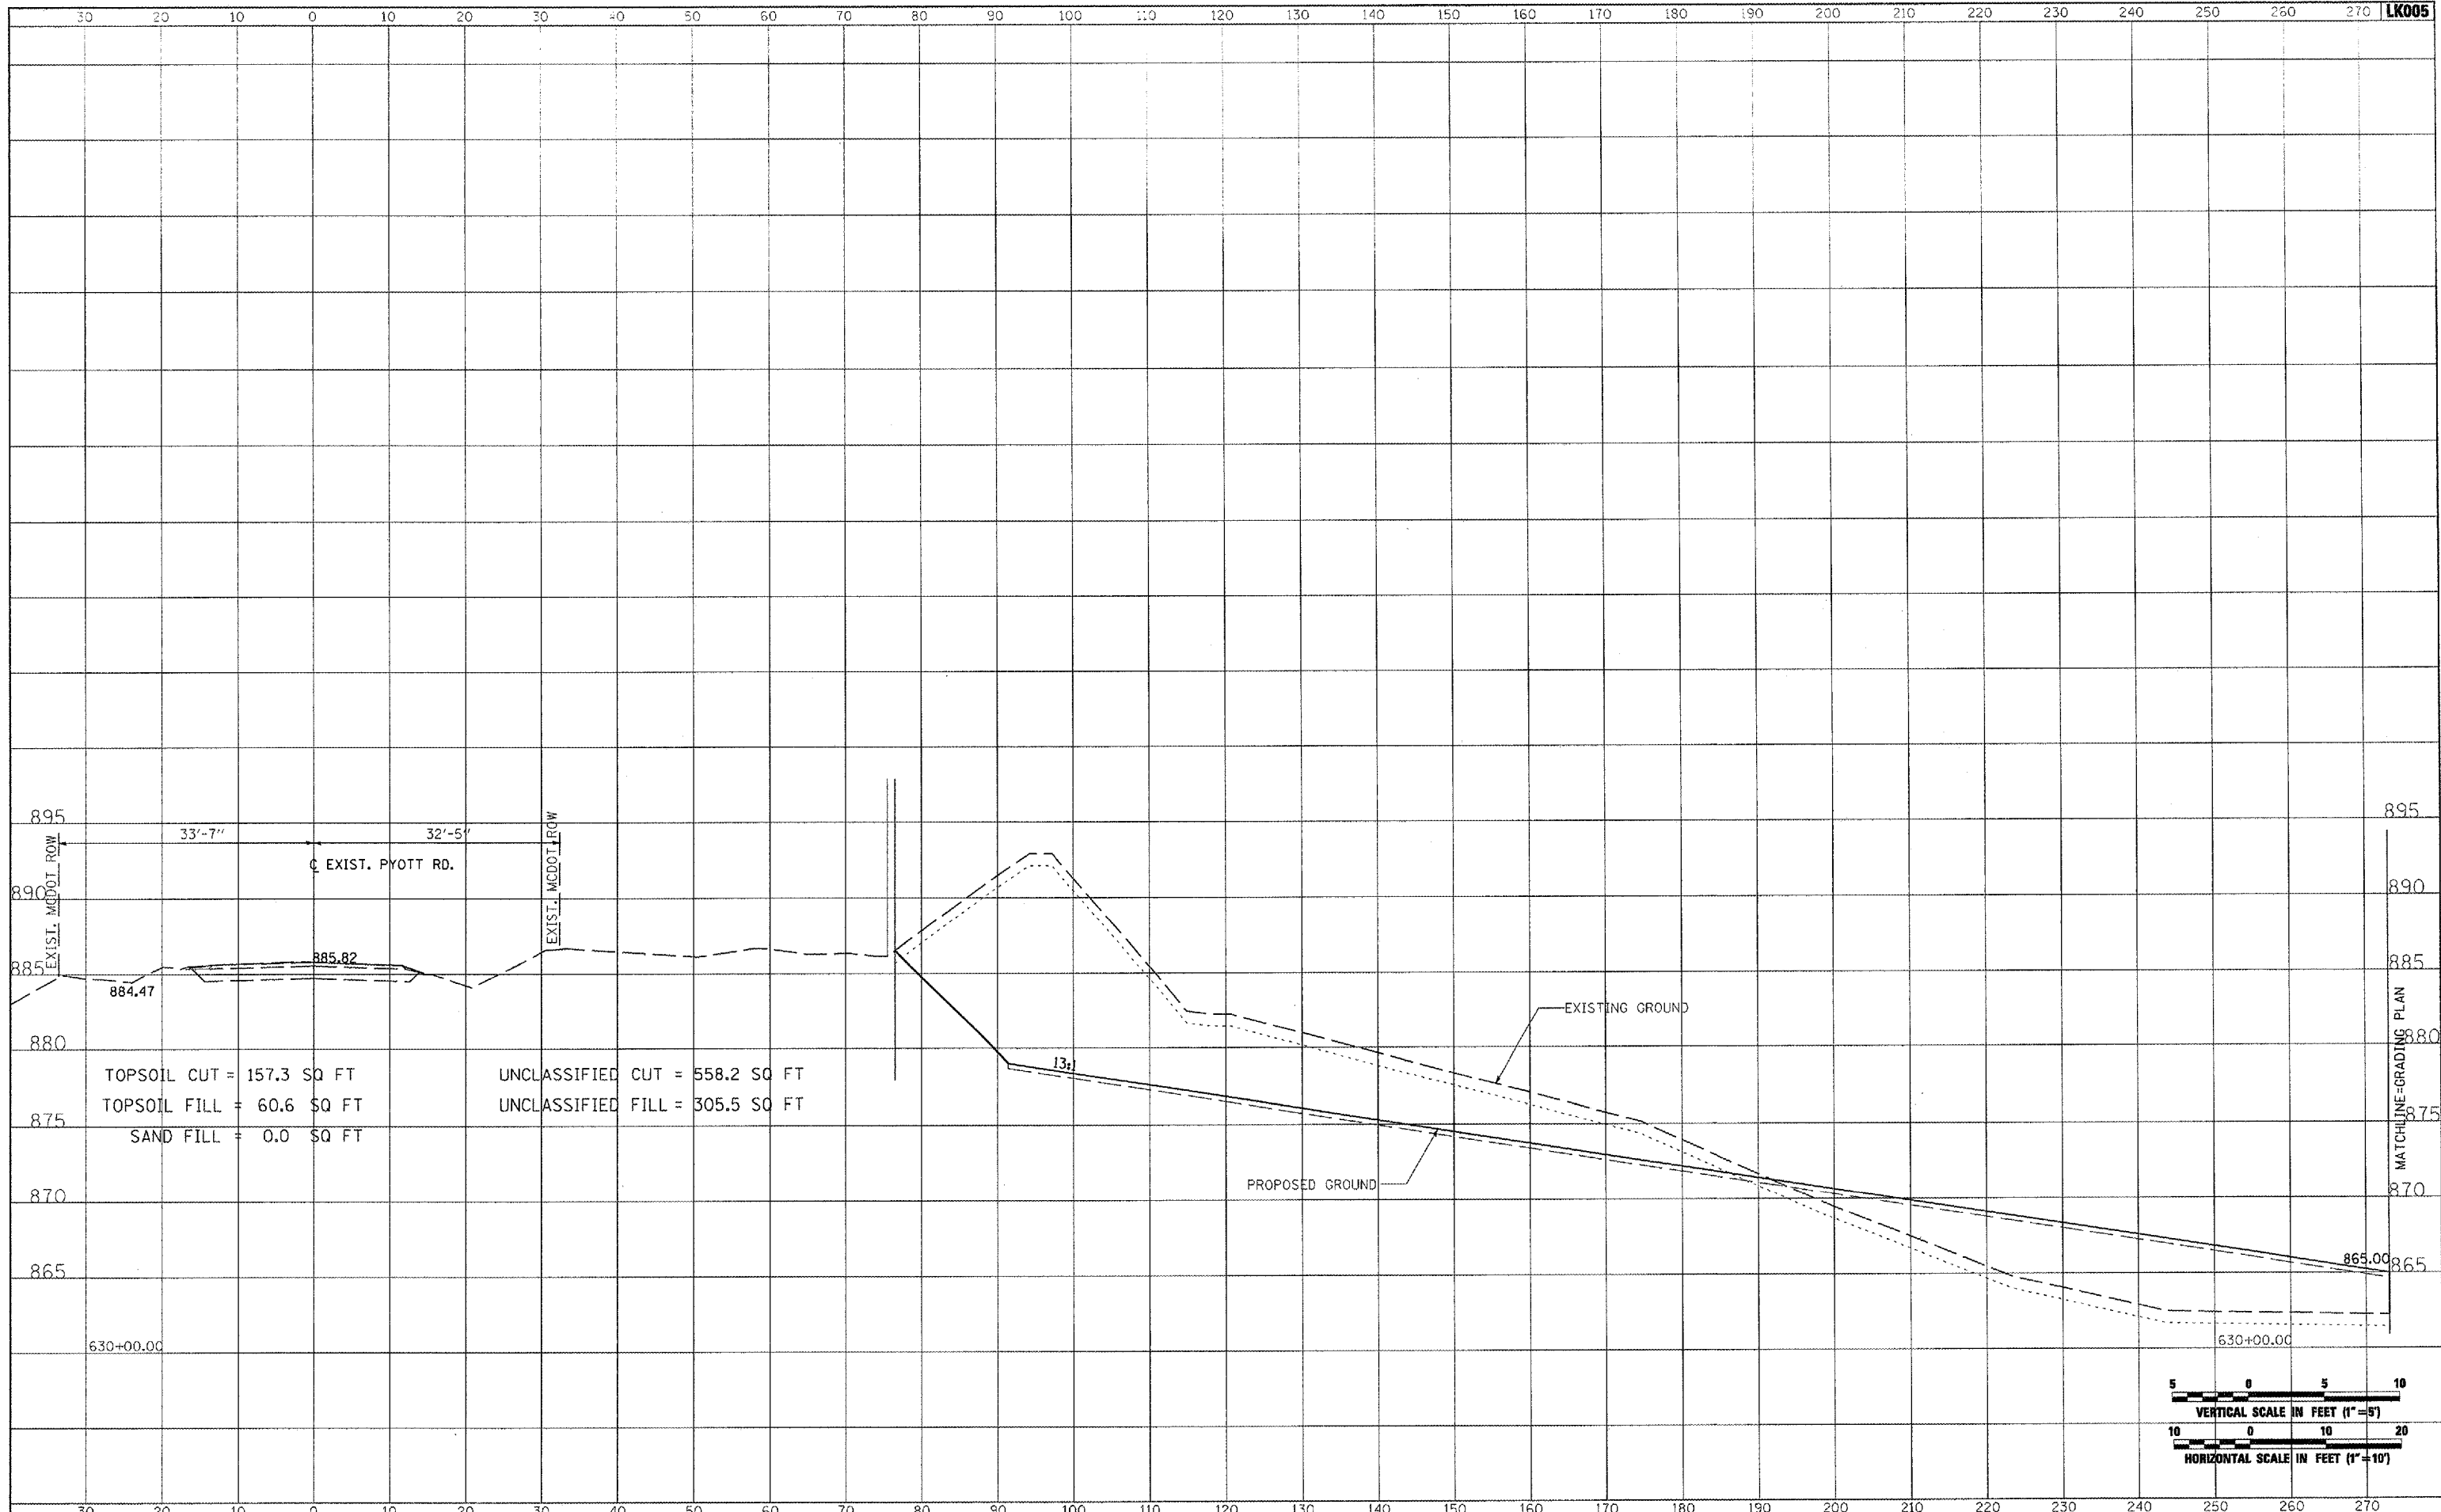

FILE NAME =	USER NAME = McLeu01058	DESIGNED - CBP	REVISED -	VILLAGE OF LAKE IN THE HILLS, ILLINOIS	CROSS SECTIONS EXISTING PYOTT ROAD			COUNTY	TOTAL SHEETS	SHEET NO.
I:\05Jobs\00841\0508021\Civil Part A\Sheets\CROSSSECTIONS_CurPytt.sht		DRAWN - CBP	REVISED -		MCHENRY	120	96			
PLOT SCALE = 20.0000" / IN.		CHECKED - BLB	REVISED -		FEDERAL AIP, NO. 3-17-0112-88 ILLINOIS IDA NO. 3CX-9571					
PLOT DATE = 02/28/2008, 09:34 AM		DATE - 02/29/08	REVISED -		SCALE: AS SHOWN	SHEET NO.	OF SHEETS	STA. 630+00.00 TO STA. 630+00.00		