



DATE	
BY	
FINAL SURVEY	
NOTE BOOK NO.	
SURVEYED	
PLOTTED	
TEMPLATE	
AREAS CHECKED	

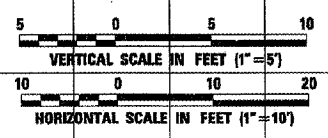

DATE	
BY	
ORIGINAL SURVEY	
NOTE BOOK NO.	
SURVEYED	
PLOTTED	
TEMPLATE	
AREAS CHECKED	

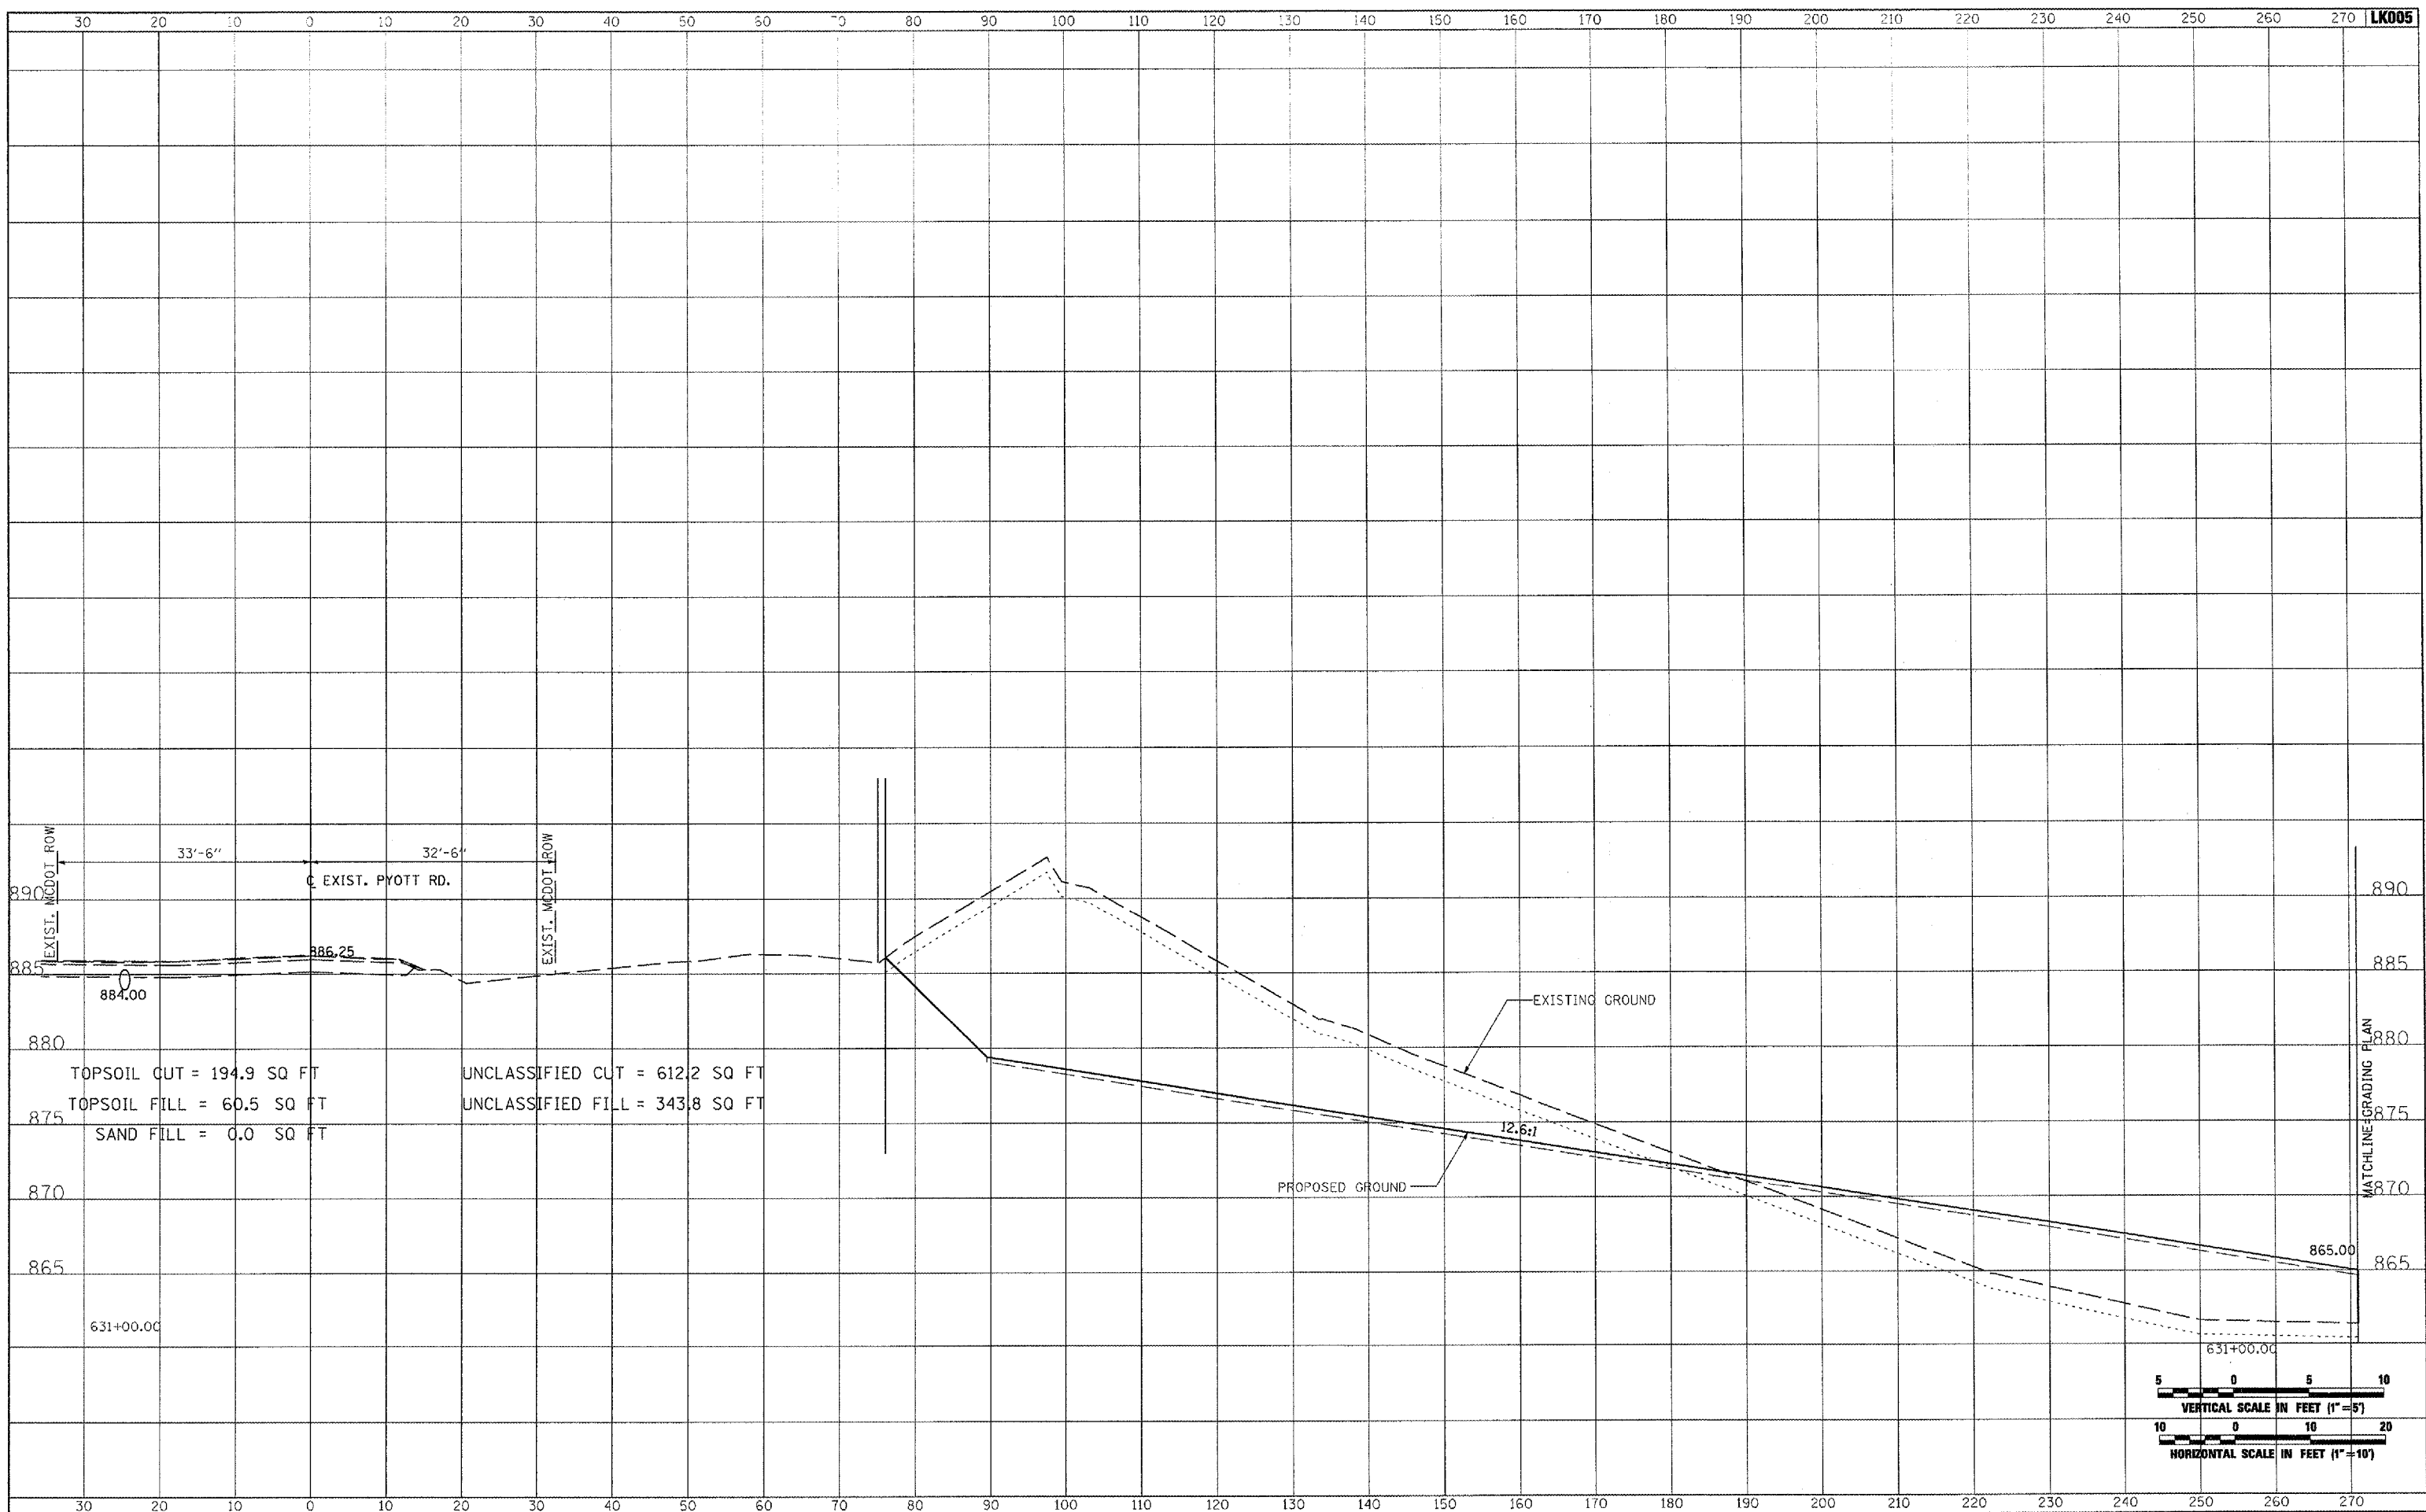

FILE NAME = I:\05Jobs\00041\0500021\Civil Part A\Sheets\CRD\CROSSSECTIONS_Cur.Pgt.eht

USER NAME = MoLau01058
DESIGNED - CBP
DRAWN - CBP
CHECKED - BLB
DATE - 02/29/08

REVISED -
REVISED -
REVISED -
REVISED -

VILLAGE OF LAKE IN THE HILLS, ILLINOIS

CROSS SECTIONS EXISTING PYOTT ROAD

SCALE: AS SHOWN SHEET NO. OF SHEETS STA. 631+00.00 TO STA. 631+00.00

COUNTY	TOTAL SHEETS	SHEET NO.
MCHENRY	120	97

FEDERAL AIP. NO. 3-17-012-BB ILLINOIS IDA NO. 3CK-9571