



DATE	
BY	
SURVEYED	
PLOTTED	
TEMPLATE	
AREAS CHECKED	
FINAL SURVEY	
NOTE BOOK	
NO.	

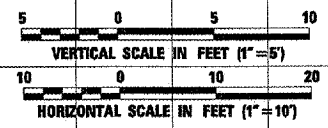

DATE	
BY	
SURVEYED	
PLOTTED	
TEMPLATE	
AREAS CHECKED	
ORIGINAL SURVEY	
NOTE BOOK	
NO.	

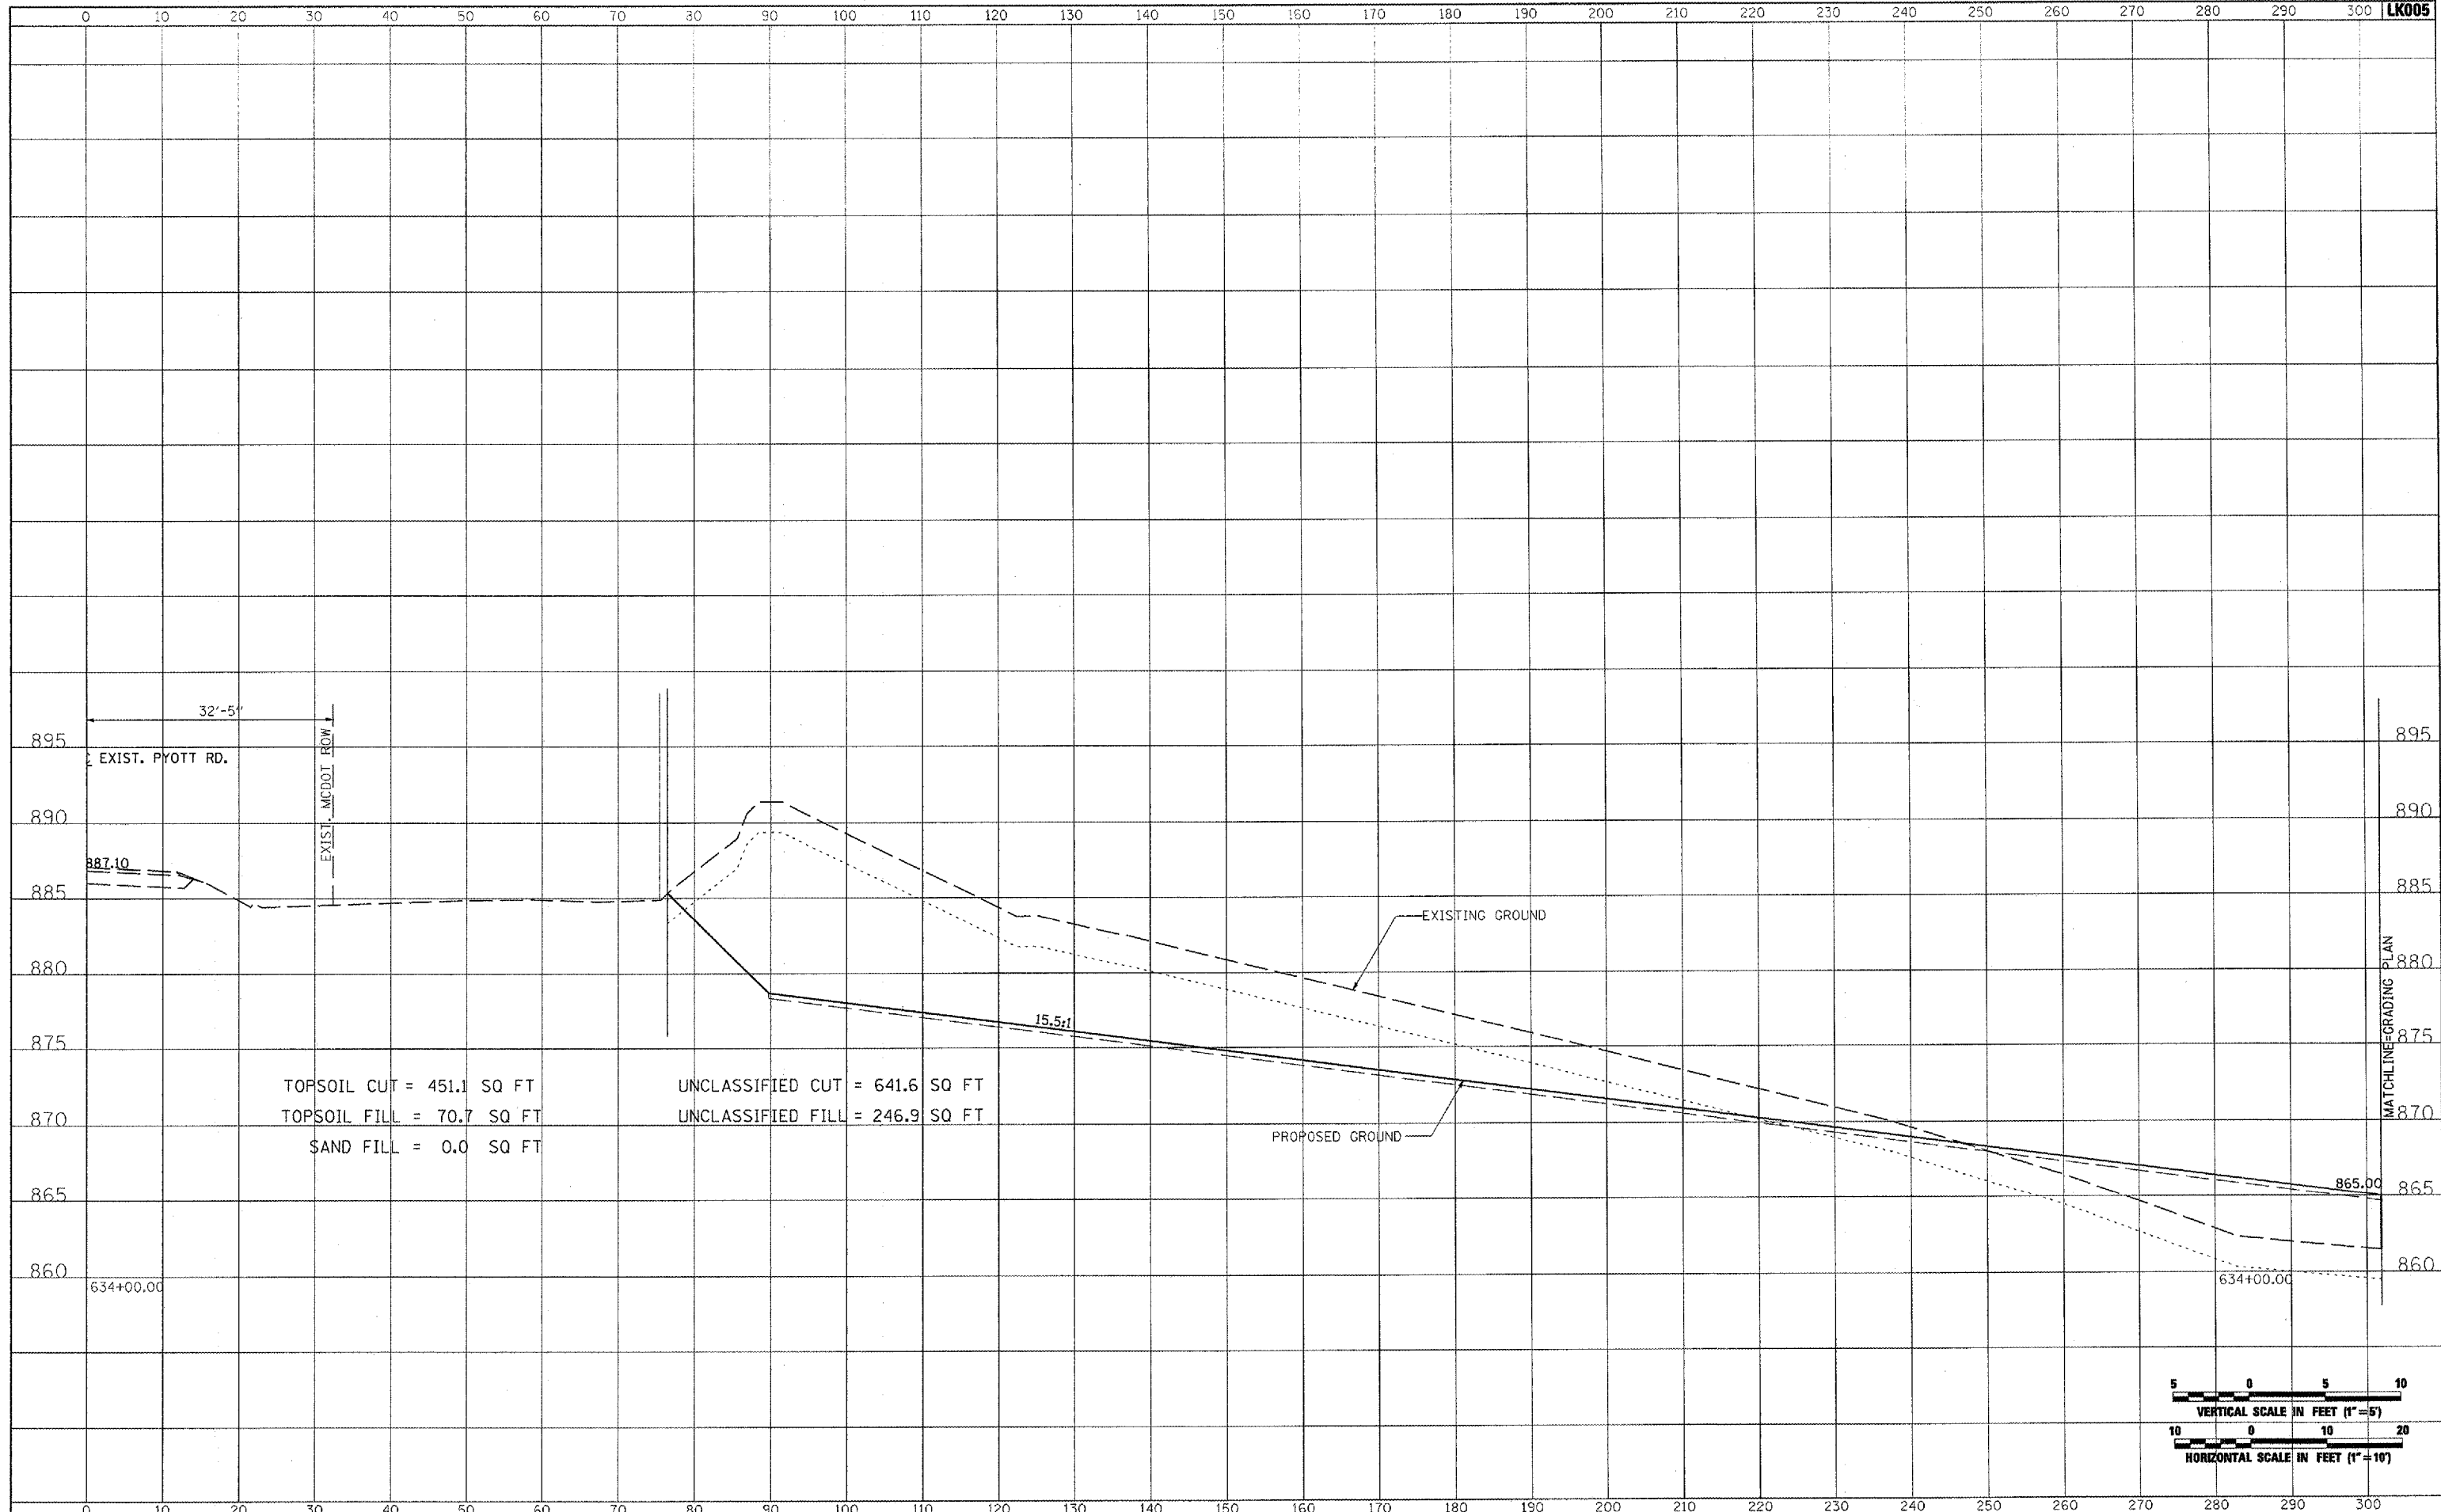

FILE NAME =	USER NAME = McLau01058	DESIGNED - CBP	REVISED -	VILLAGE OF LAKE IN THE HILLS, ILLINOIS	CROSS SECTIONS EXISTING PYOTT ROAD			COUNTY	TOTAL SHEETS	SHEET NO.
I:\05Jobs\00641\0568021\Civil Part A\Sheets\CROSSSECTIONS_CurPyt.sht		DRAWN - CBP	REVISED -		MCHENRY	120	100			
PLOT SCALE = 20.0000' / IN.		CHECKED - BLB	REVISED -		FEDERAL AIP NO. 3-17-0112-08 ILLINOIS IDA NO. 3CX-9671					
PLOT DATE = 02/28/2008 09:36 AM		DATE - 02/29/08	REVISED -		SCALE: AS SHOWN	SHEET NO.	OF SHEETS	STA. 634+00.00 TO STA. 634+00.00		