



75 70 65 60 55 50 45 40 35 30 25 20 15 10 5 0 5 10 15 20 25 30 35 40 45 50 55 60 65 70 75

LOCATIONS OF UTILITIES ARE APPROXIMATE AND SUBJECT TO FIELD VERIFICATION.

PRE-STAGE STAGE 1 STAGE 2  
 CUT = 23.40 SF CUT = 11.54 SF CUT = 4.61 SF  
 FILL = 0.0 SF FILL = 15.9 SF FILL = 52.5 SF

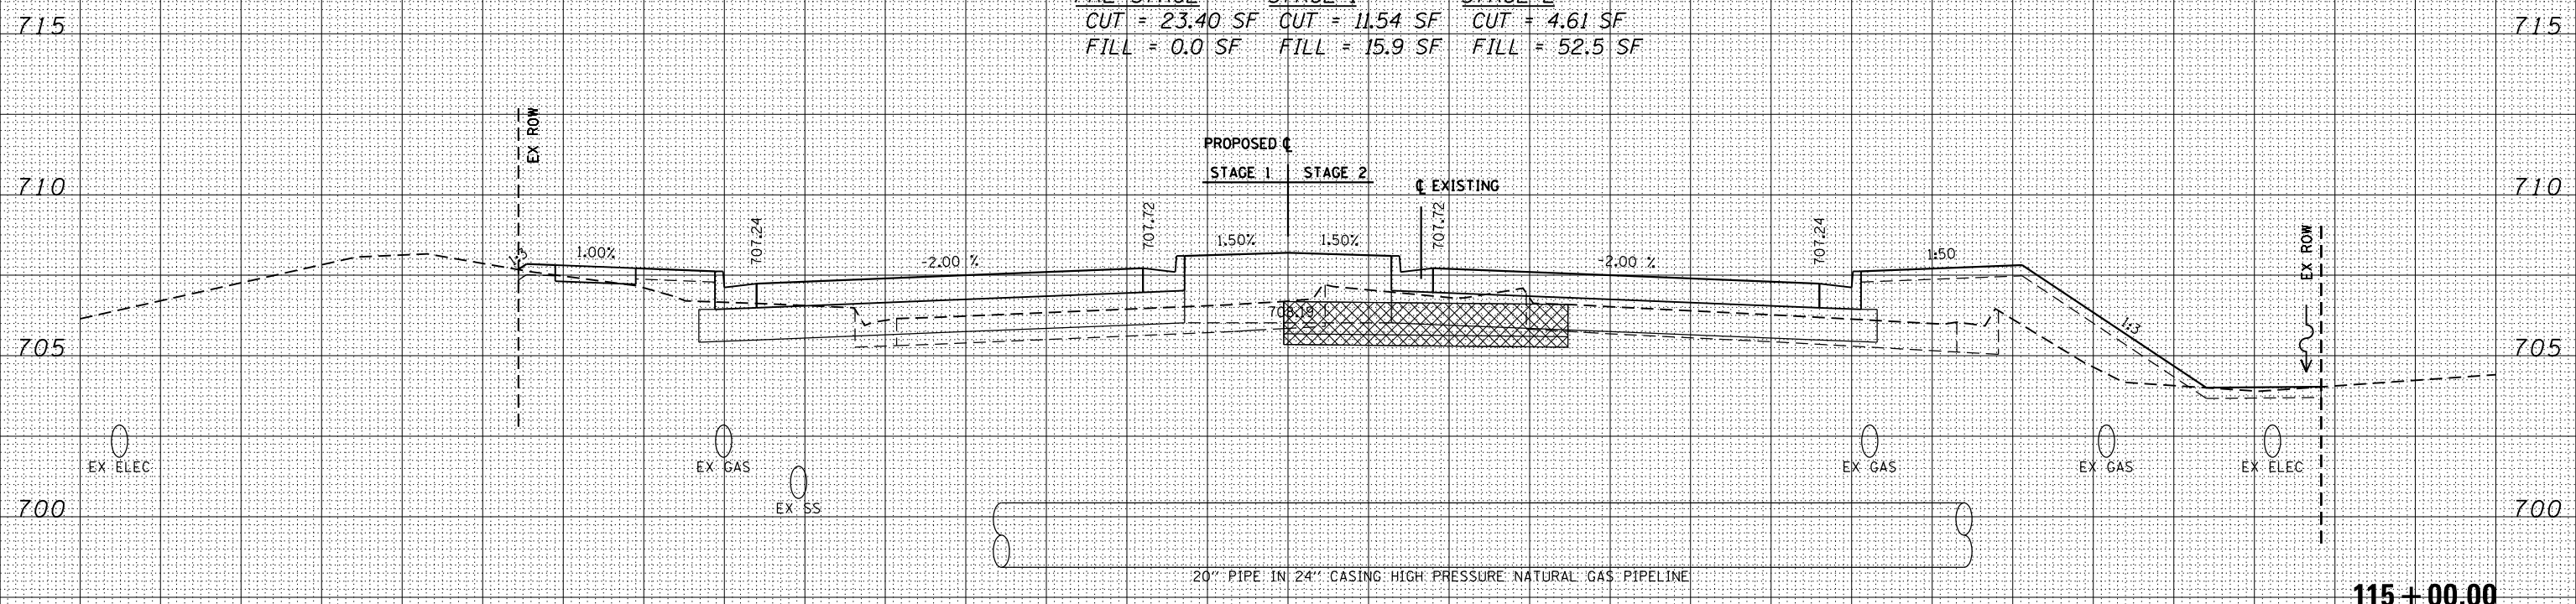

PRE-STAGE STAGE 1 STAGE 2  
 CUT = 23.38 SF CUT = 26.32 SF CUT = 13.27 SF  
 FILL = 0.0 SF FILL = 2.4 SF FILL = 21.9 SF

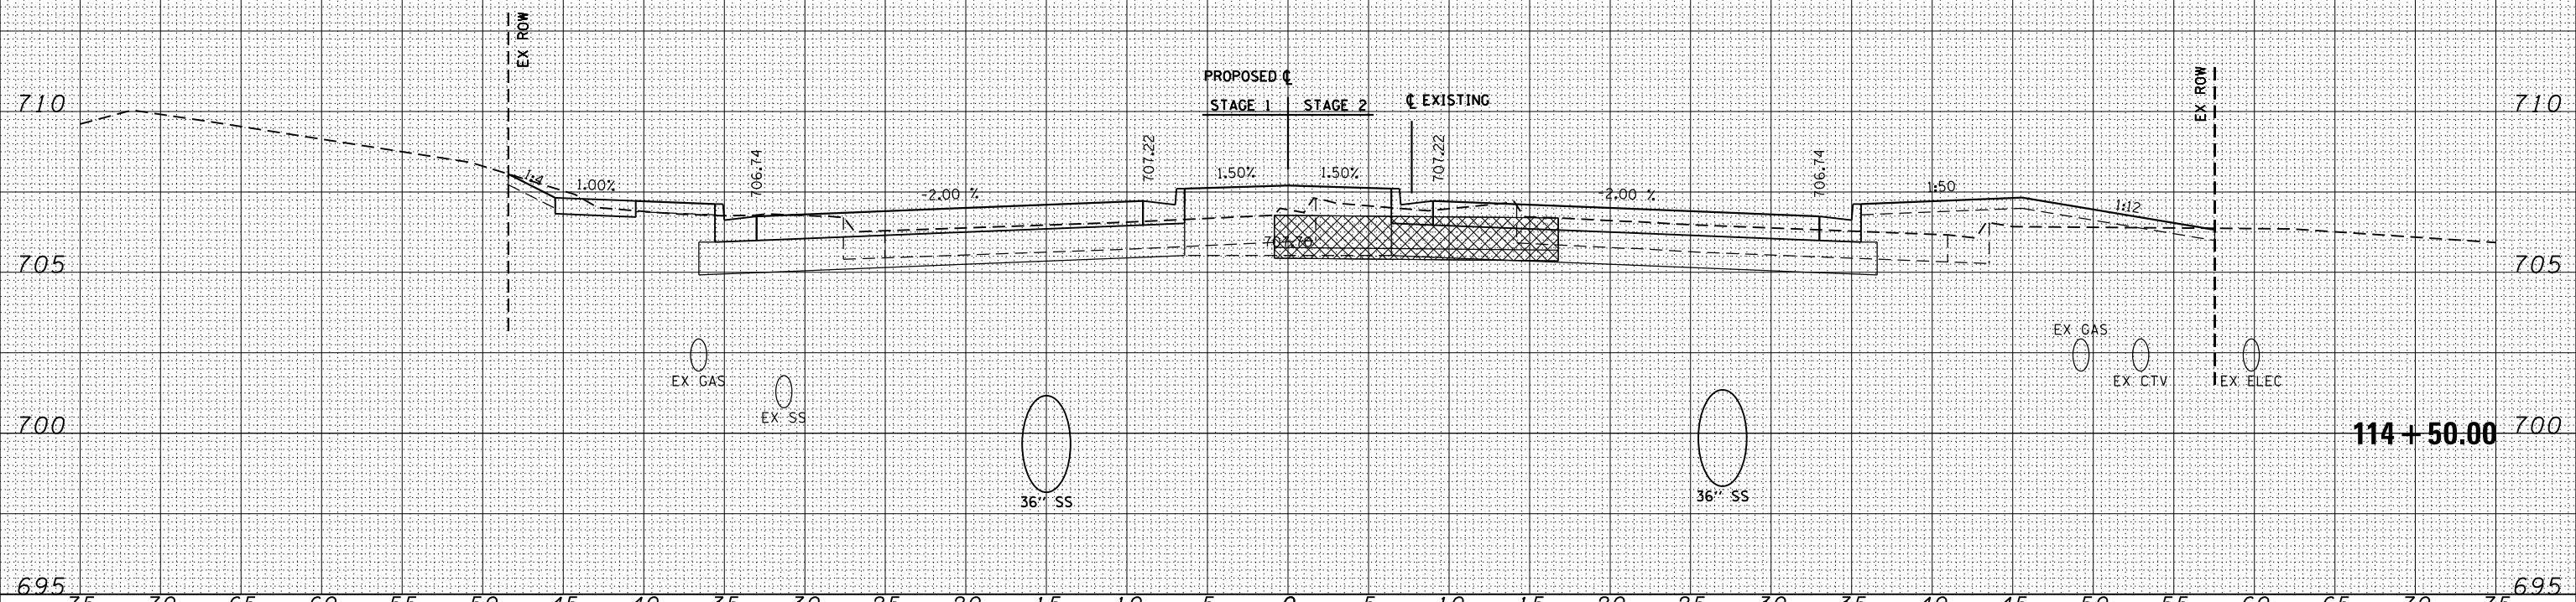

DATE	
BY	
FINISHED SURVEY	
PLOTTED	
TEMPLATE	
NOTE BOOK	
AREAS CHECKED	
NO.	

DATE	
BY	
ORIGINAL SURVEY	
PLOTTED	
TEMPLATE	
NOTE BOOK	
AREAS CHECKED	
NO.	