



75 70 65 60 55 50 45 40 35 30 25 20 15 10 5 0 5 10 15 20 25 30 35 40 45 50 55 60 65 70 75

LOCATIONS OF UTILITIES ARE APPROXIMATE AND SUBJECT TO FIELD VERIFICATION.

PRE-STAGE STAGE 1 STAGE 2
 CUT = 22.01 SF CUT = 6.40 SF CUT = 6.80 SF
 FILL = 0.1 SF FILL = 149.1 SF FILL = 158.8 SF

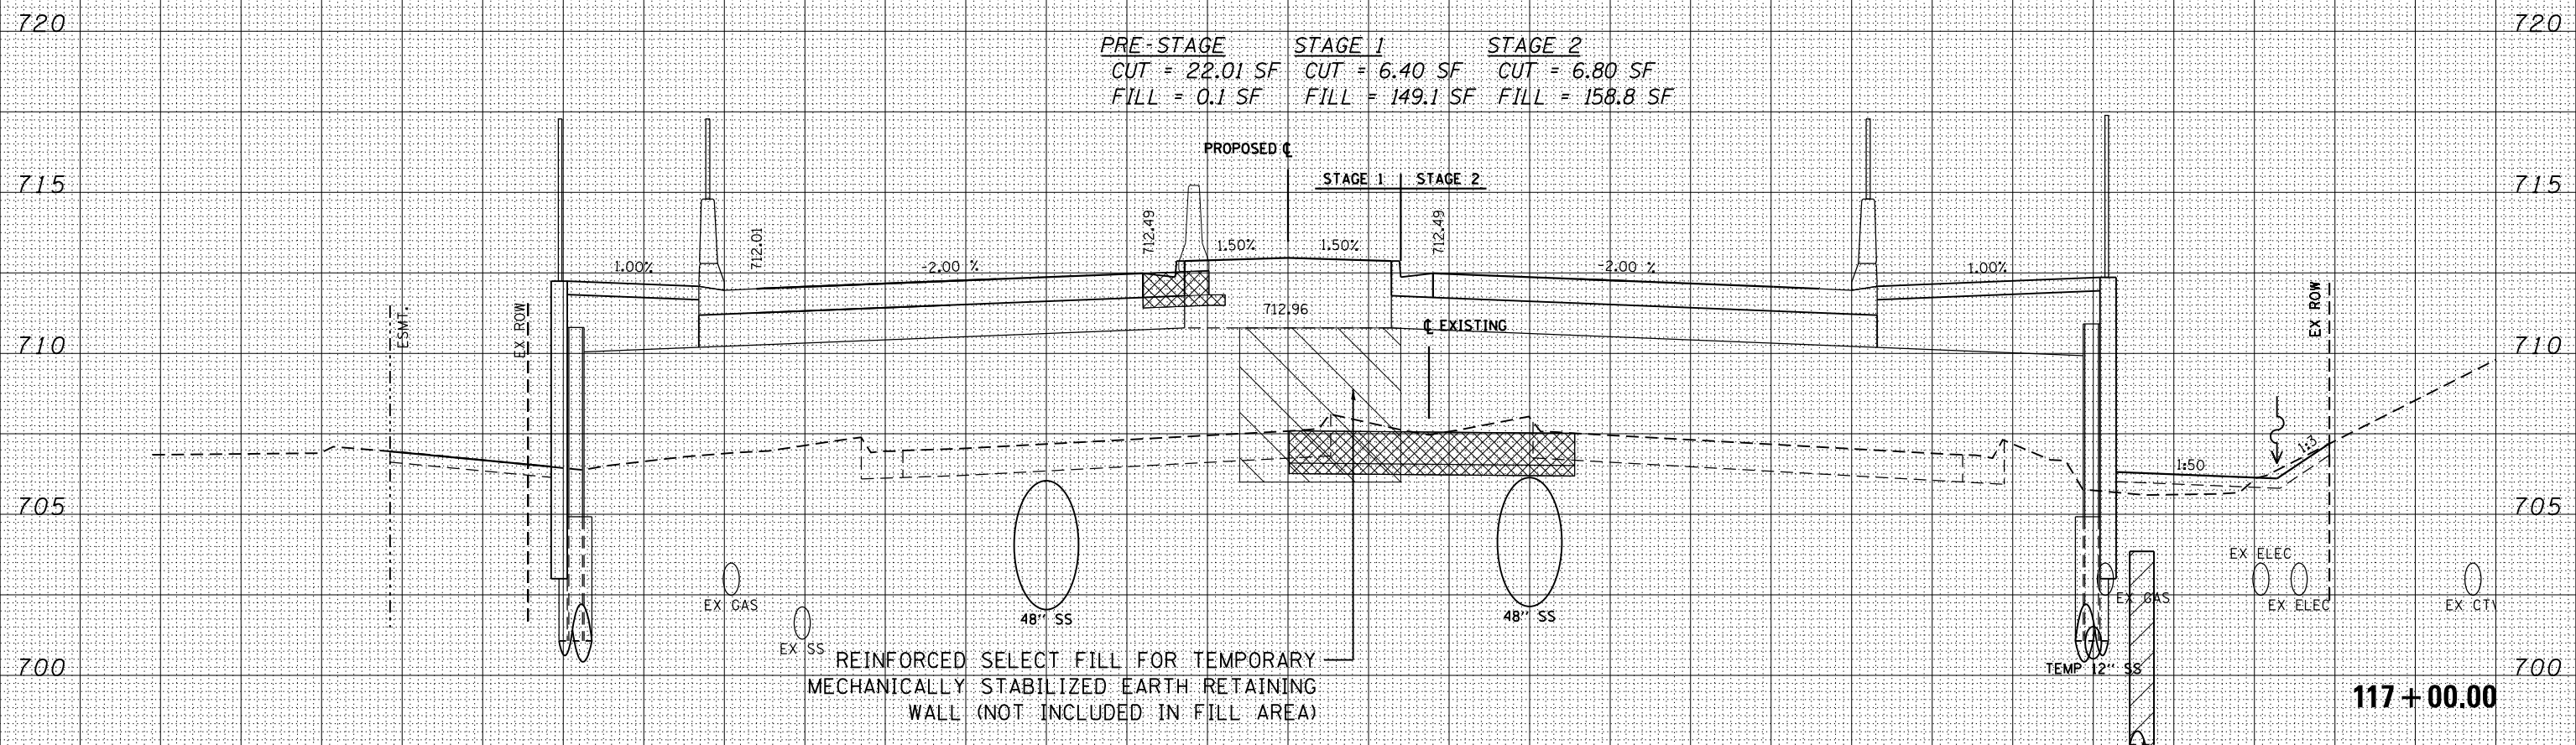

PRE-STAGE STAGE 1 STAGE 2
 CUT = 21.93 SF CUT = 3.56 SF CUT = 0.10 SF
 FILL = 0.0 SF FILL = 201.3 SF FILL = 200.3 SF

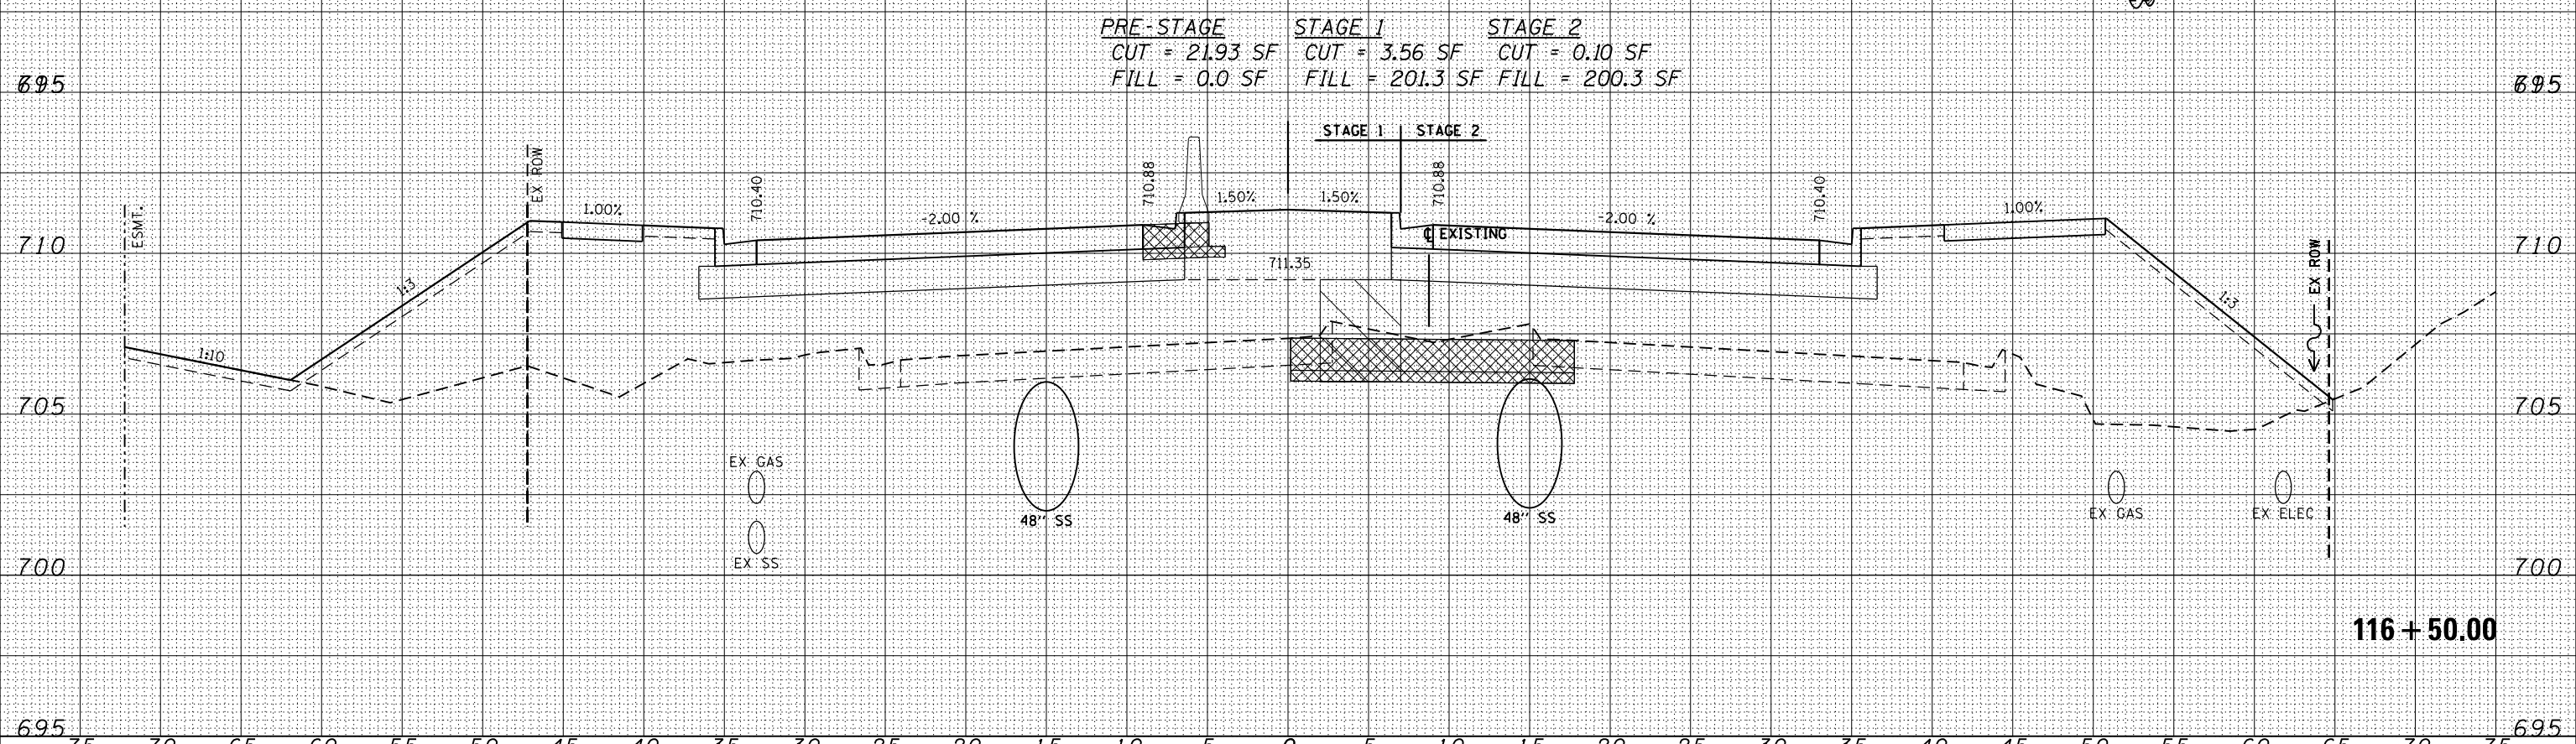

| | |
|-----------------|--|
| DATE | |
| BY | |
| FINISHED SURVEY | |
| PLOTTED | |
| TEMPLATE | |
| NOTE BOOK | |
| AREAS CHECKED | |
| NO. | |

| | |
|-----------------|--|
| DATE | |
| BY | |
| ORIGINAL SURVEY | |
| PLOTTED | |
| TEMPLATE | |
| NOTE BOOK | |
| AREAS CHECKED | |
| NO. | |