


DATE	
BY	
REVISION	
NO.	
DATE	
BY	
REVISION	
NO.	
DATE	
BY	
REVISION	
NO.	

DATE	
BY	
REVISION	
NO.	
DATE	
BY	
REVISION	
NO.	
DATE	
BY	
REVISION	
NO.	

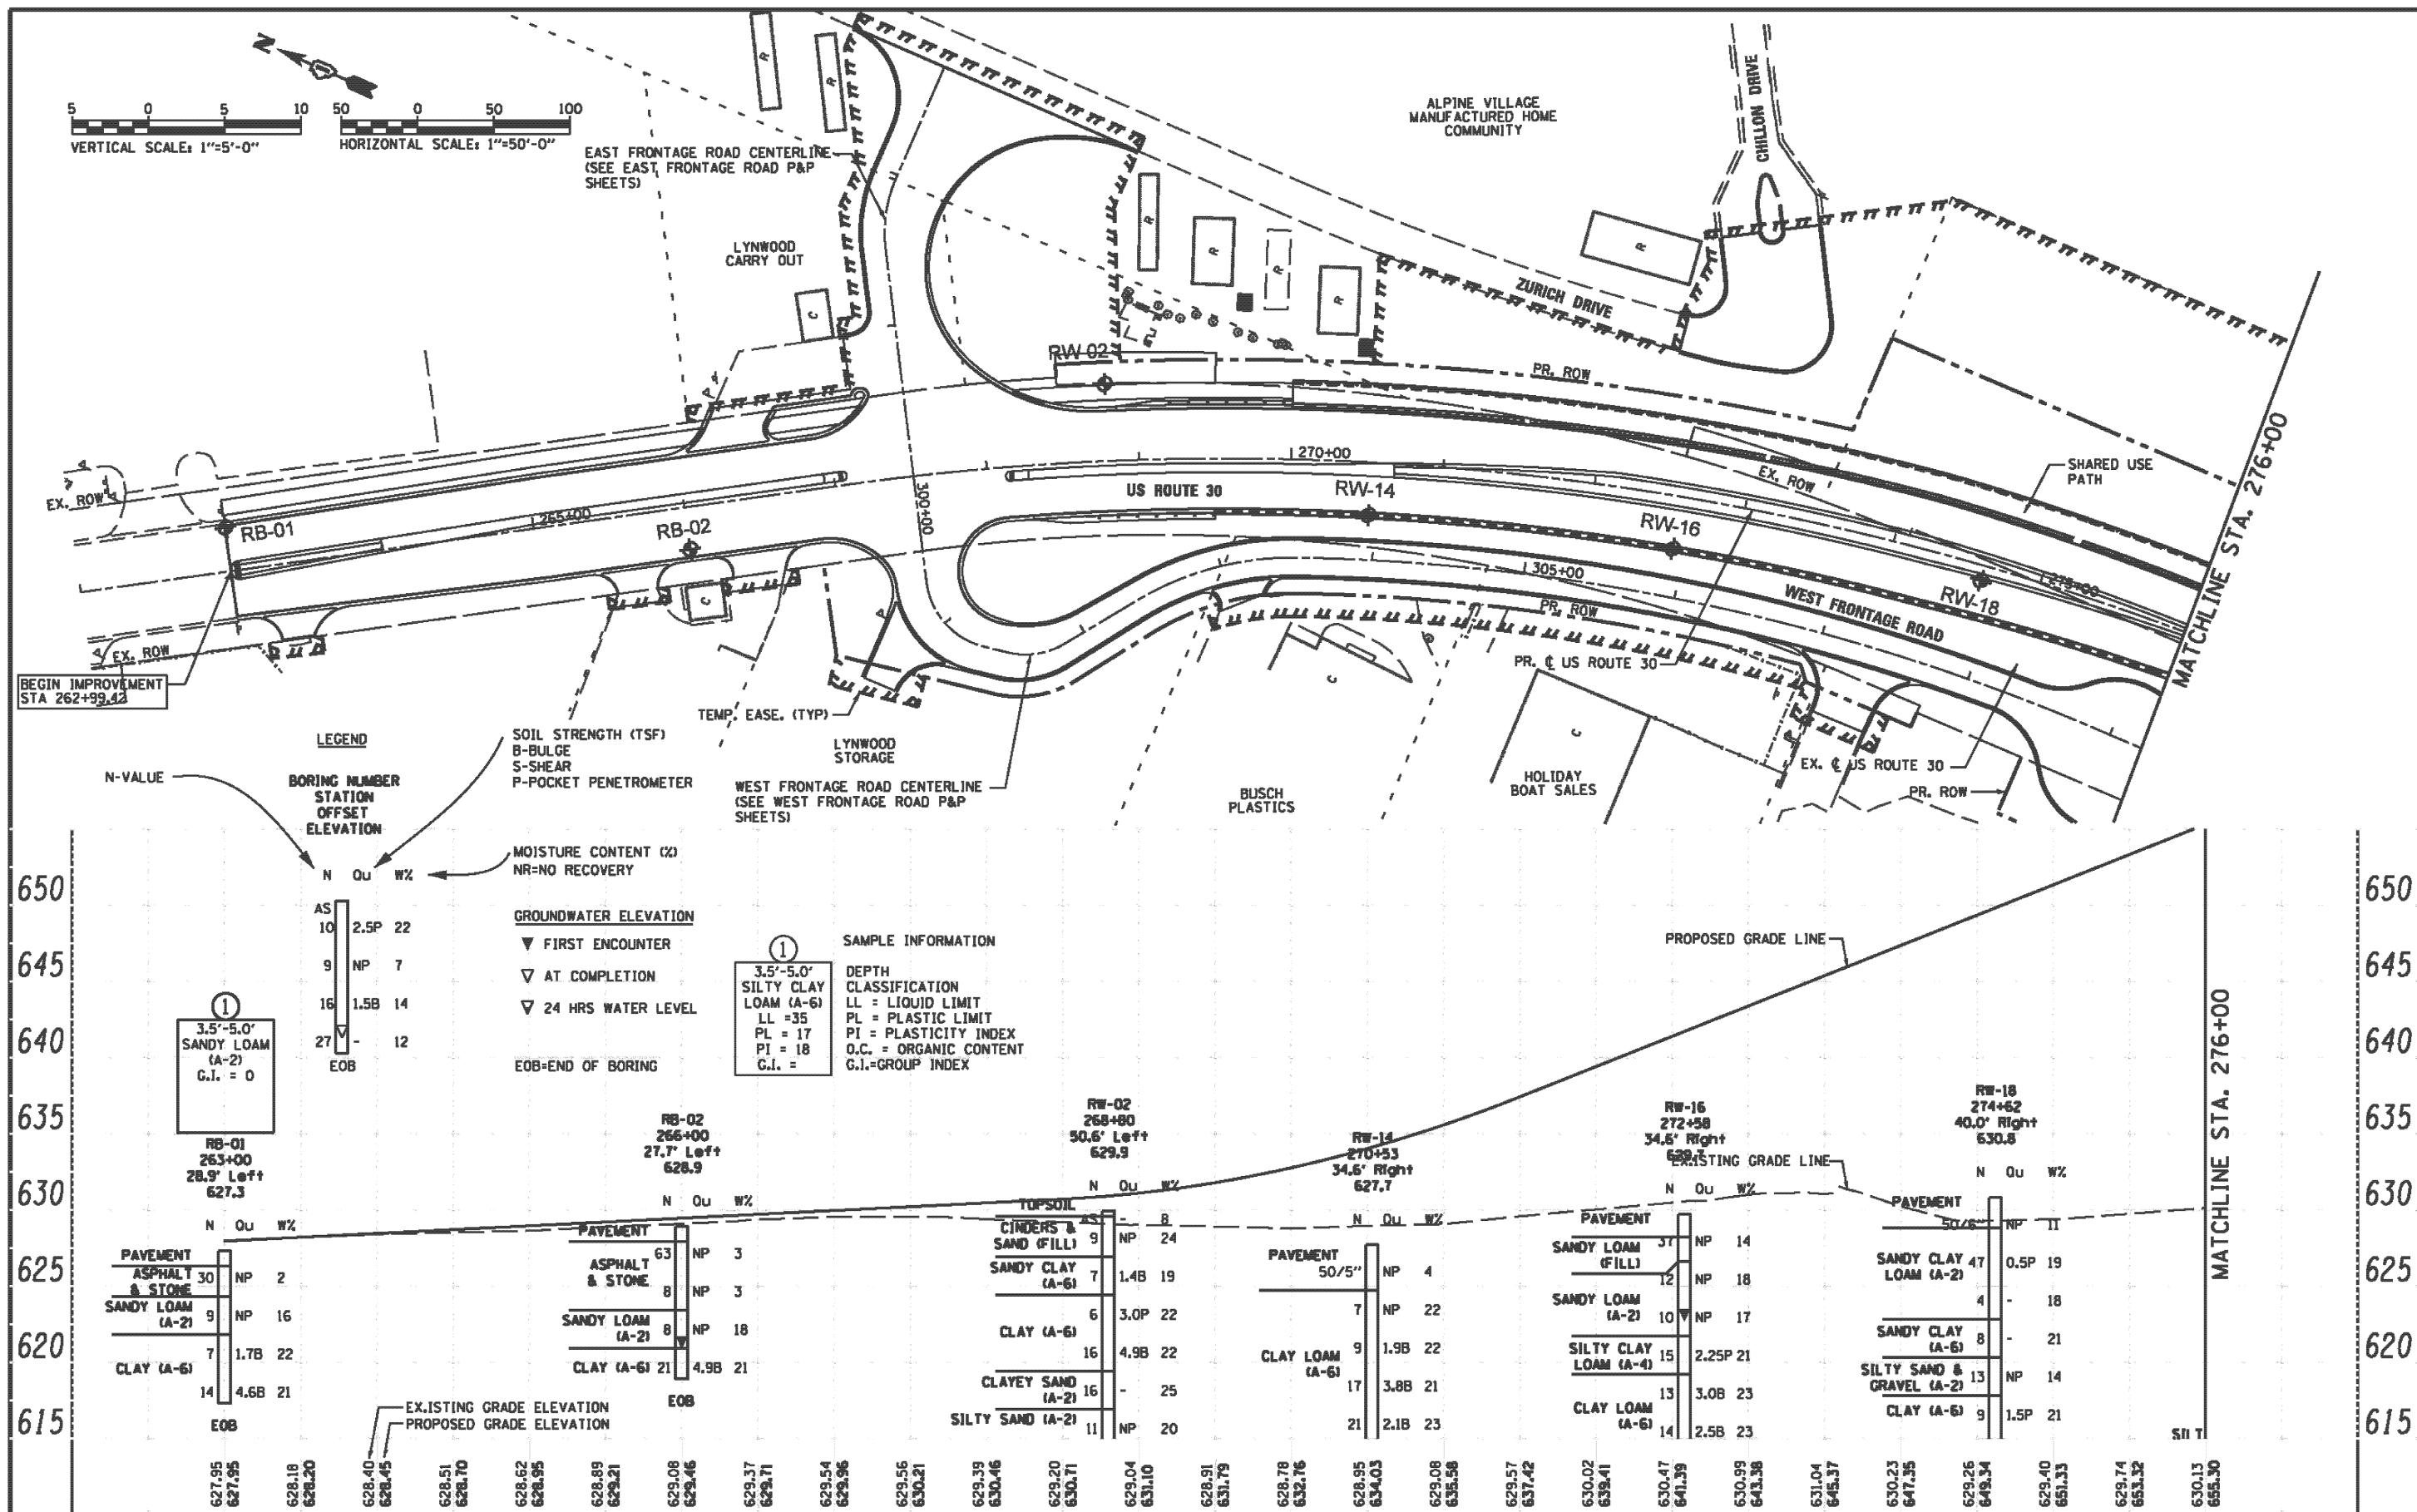

LEGEND

BORING NUMBER
STATION
OFFSET
ELEVATION

N-VALUE

SOIL STRENGTH (TSF)
 B-BULGE
 S-SHEAR
 P-POCKET PENETROMETER

MOISTURE CONTENT (%)
 NR-NO RECOVERY

GROUNDWATER ELEVATION
 ▼ FIRST ENCOUNTER
 ▼ AT COMPLETION
 ▼ 24 HRS WATER LEVEL

EOB-END OF BORING

SAMPLE INFORMATION
 ① 3.5'-5.0' SILTY CLAY LOAM (A-6)
 LL = 35
 PL = 17
 PI = 18
 G.I. =

