


ORIGINAL SURVEY	SURVEYED _____	BY _____	DATE _____
NOTE BOOK	PLOTTED _____		
	TEMPLATE _____		
	AREAS _____		
	AREAS CHECKED _____		

FINAL SURVEY	SURVEYED _____	BY _____	DATE _____
NOTE BOOK	PLOTTED _____		
	TEMPLATE _____		
	AREAS _____		
	AREAS CHECKED _____		

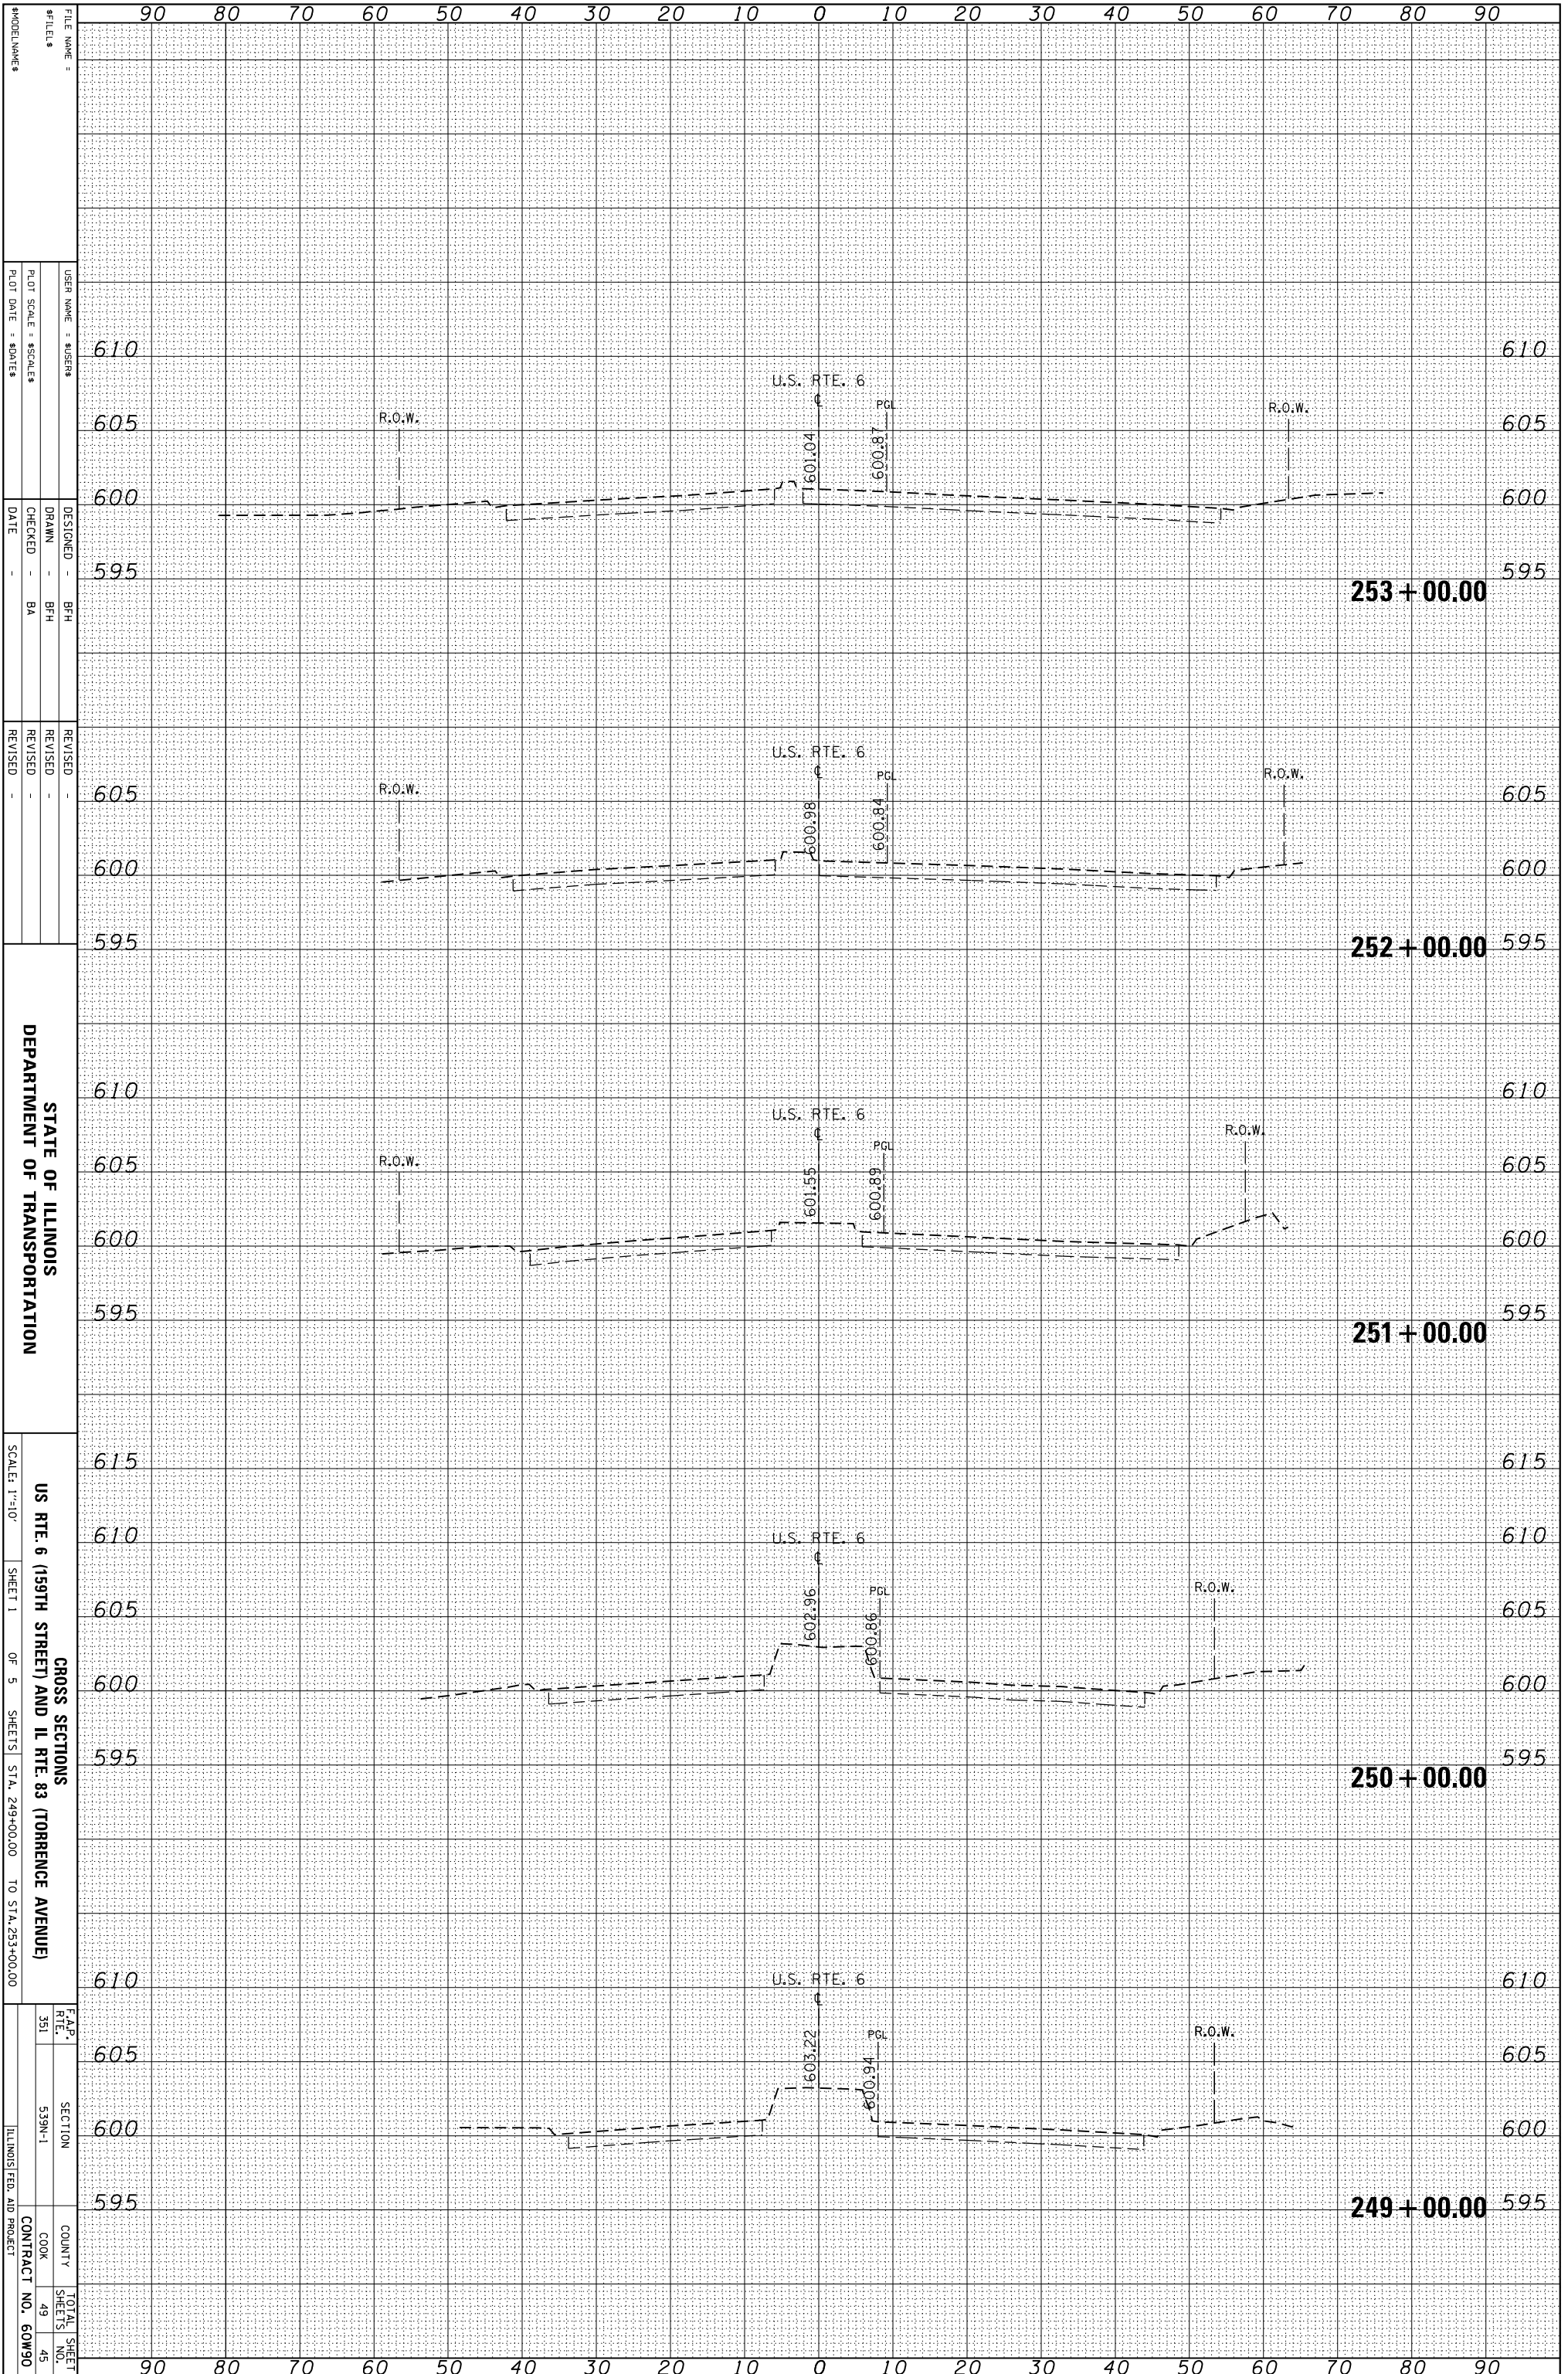

STATE OF ILLINOIS
DEPARTMENT OF TRANSPORTATION

CROSS SECTIONS
US RTE. 6 (159TH STREET) AND IL RTE. 83 (TORRENCE AVENUE)
SCALE: 1"=10'
SHEET 1 OF 5 SHEETS STA. 249+00.00 TO STA. 253+00.00

F.A.P. RTE. NO. 351	SECTION 539N-1	COUNTY COOK	TOTAL SHEETS 49
		CONTRACT NO. 60W90	
		ILLINOIS FED. AID PROJECT	