


ORIGINAL SURVEY	SURVEYED	BY	DATE
NOTE BOOK	PLOTTED		
	TEMPLATE		
	AREAS		
	AREAS CHECKED		

FINAL SURVEY	SURVEYED	BY	DATE
NOTE BOOK	PLOTTED		
	TEMPLATE		
	AREAS		
	AREAS CHECKED		

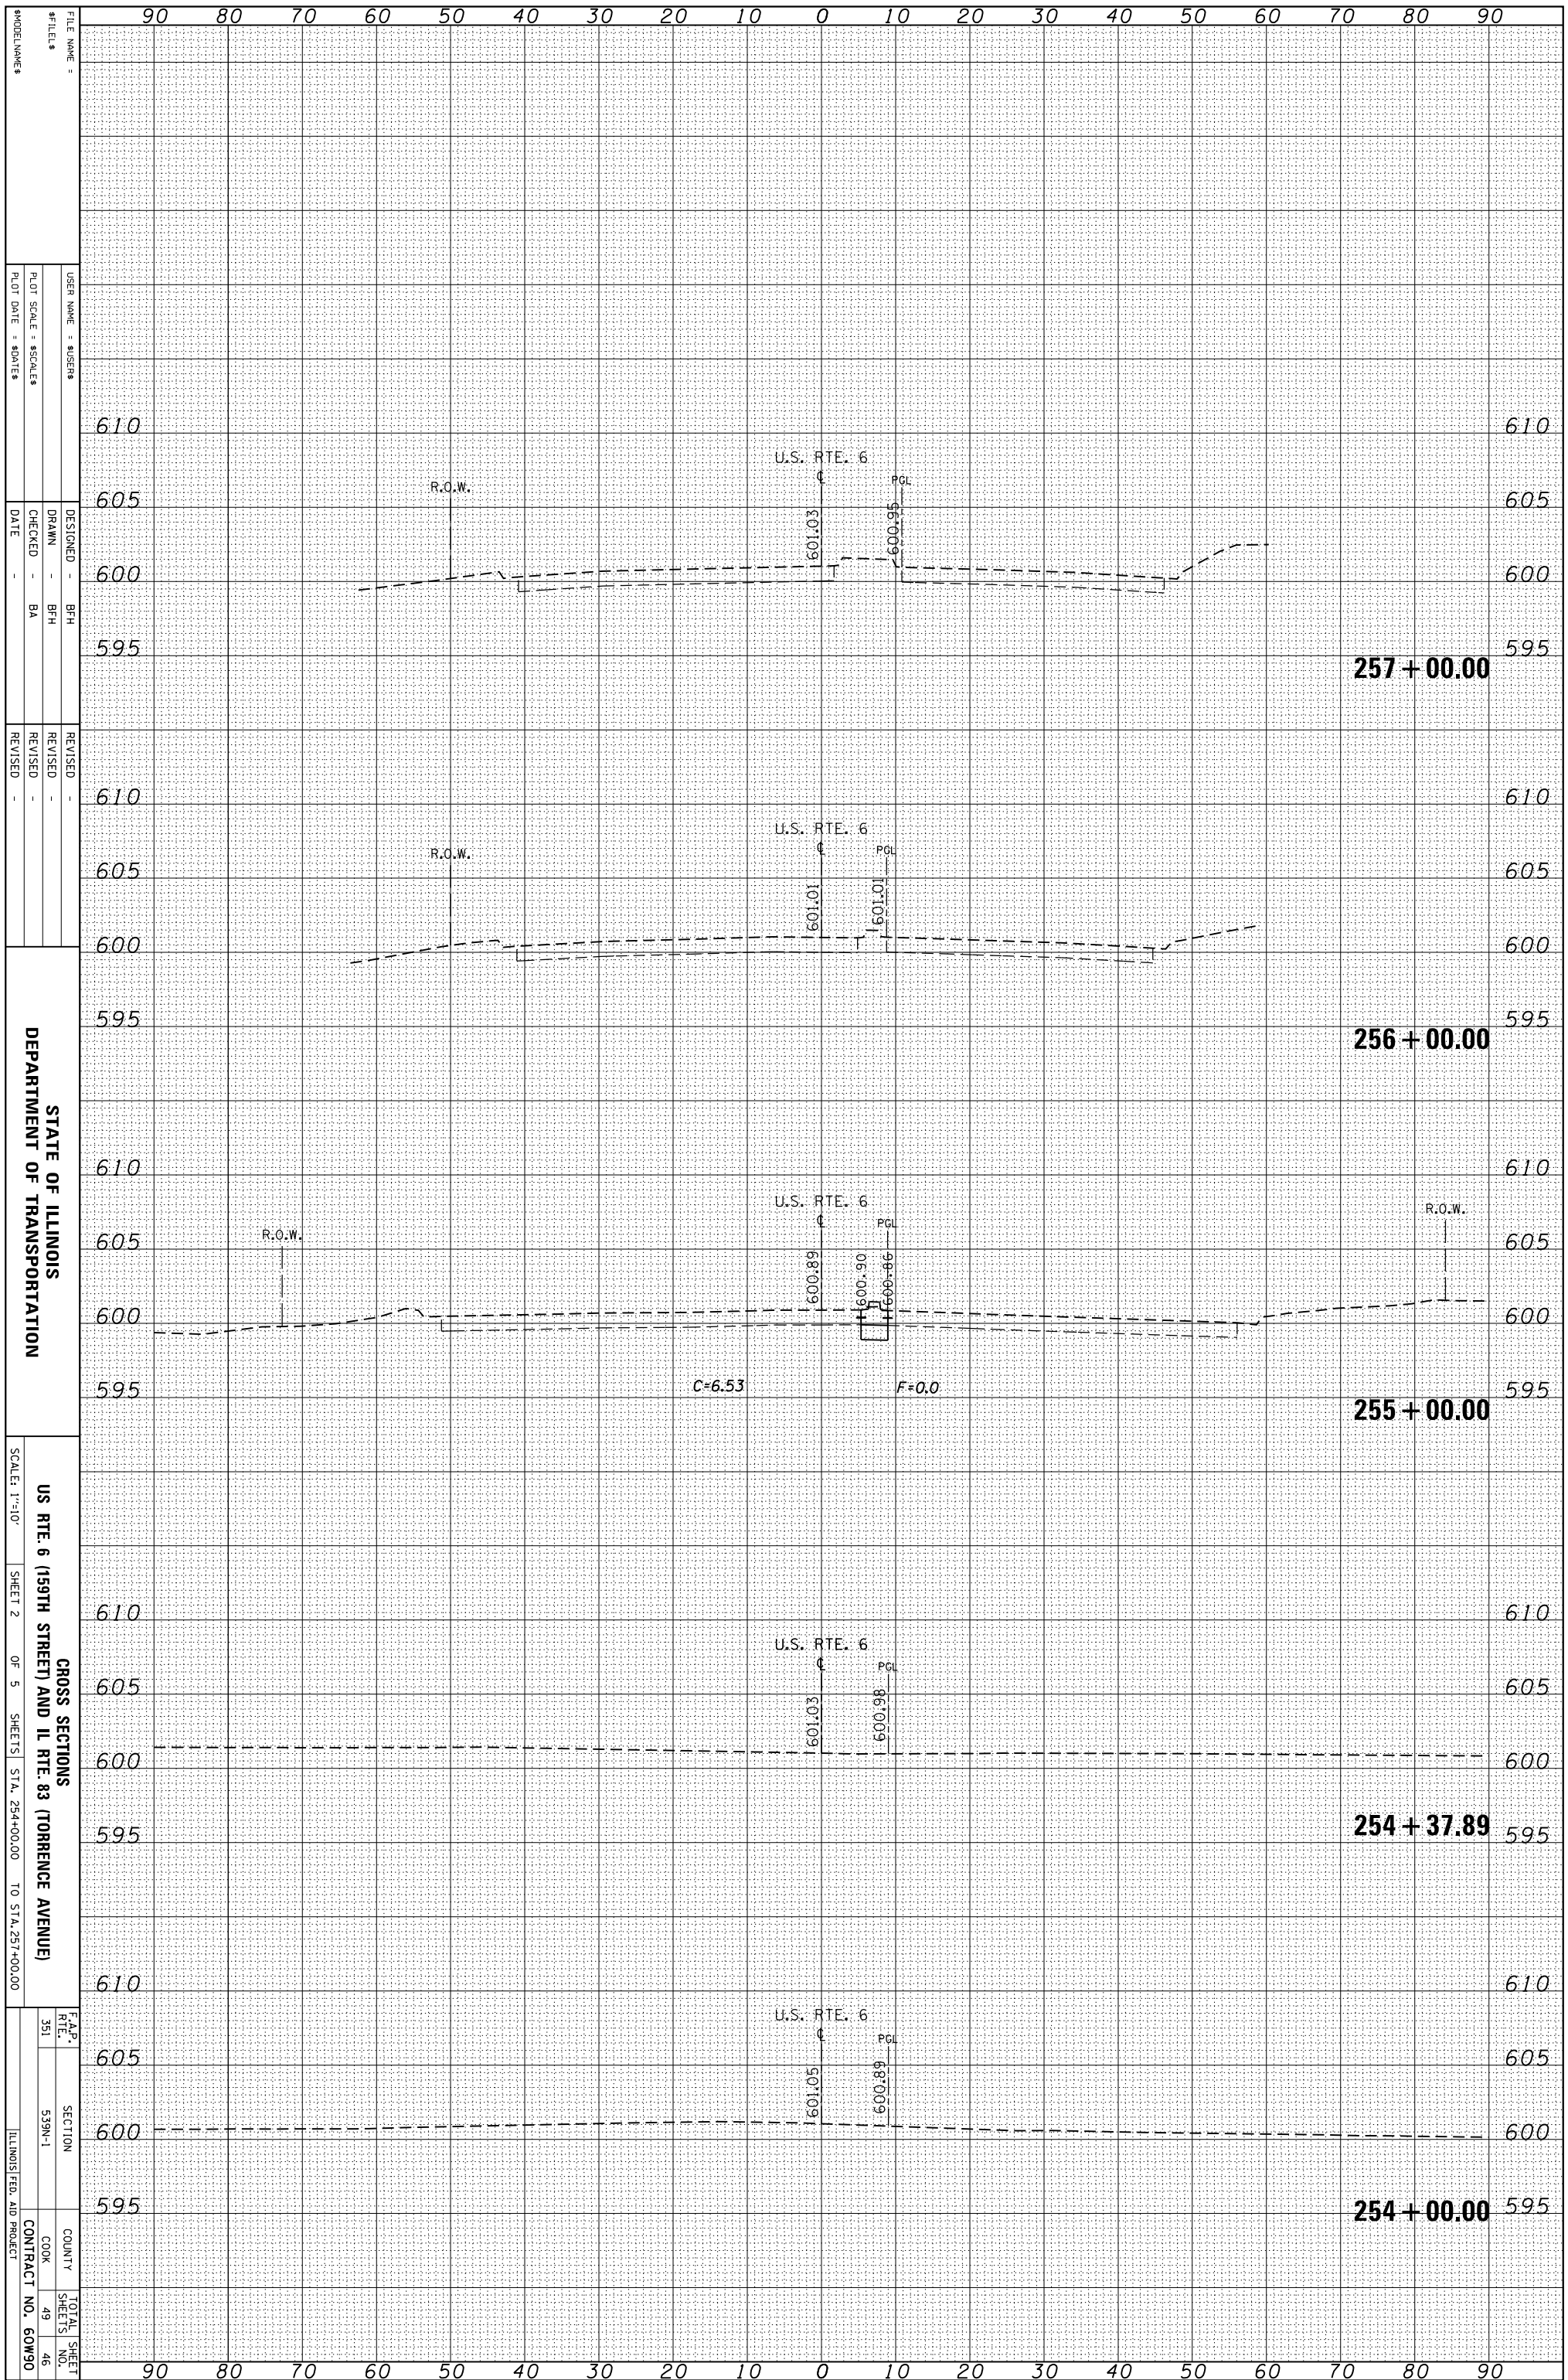

STATE OF ILLINOIS
DEPARTMENT OF TRANSPORTATION

GROSS SECTIONS
US RTE. 6 (159TH STREET) AND IL RTE. 83 (TORRENCE AVENUE)
SCALE: 1"=10'
SHEET 2 OF 5 SHEETS STA. 254+00.00 TO STA. 257+00.00

F.A.P. RTE. NO.	SECTION	COUNTY	TOTAL SHEET NO.
351	539N-1	COOK	49
			46
ILLINOIS FED. AID PROJECT			CONTRACT NO. 60W90